


NOTE: PATIOS & PORCHES ARE L.C.E.'s

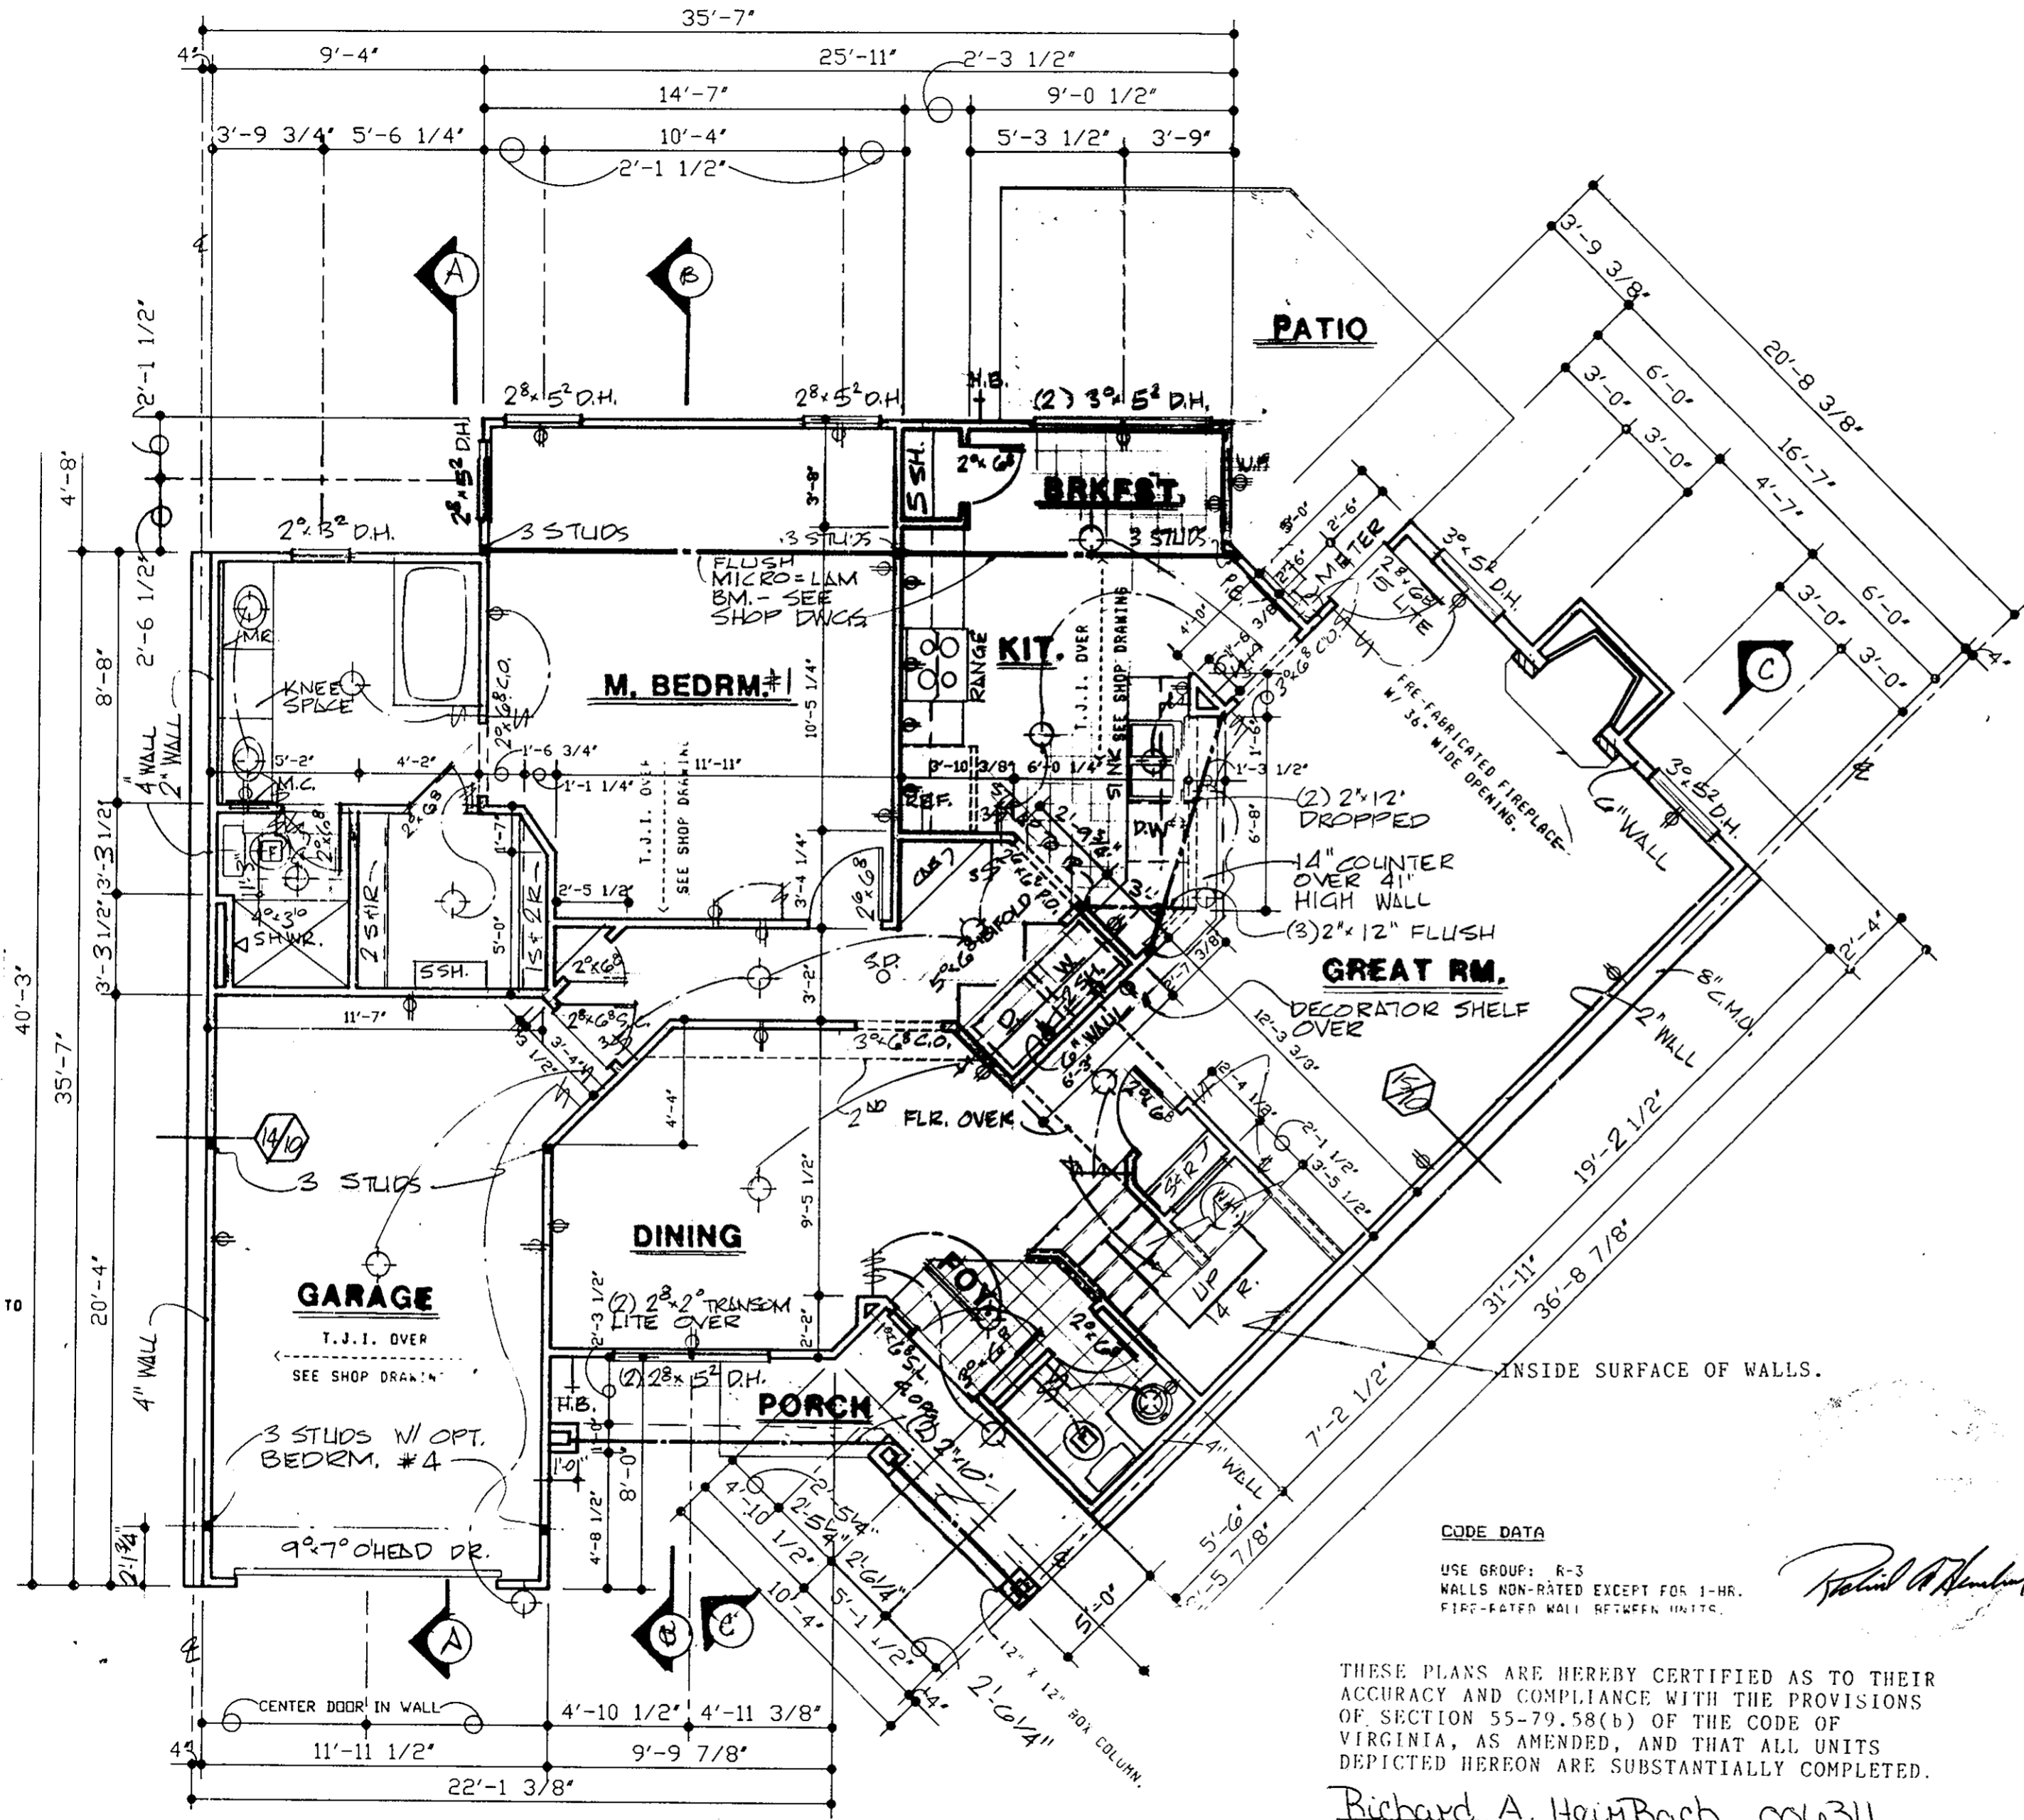

Filed in the Clerk's Office, Circuit Court, York Co., Va.
 the 18th day of February 19 88
 Teste:
 Edith M. Elliott, Clerk
 PB 10 P 479

CODE DATA
 USE GROUP: R-3
 WALLS NON-RATED EXCEPT FOR 1-HR.
 FIRE-RATED WALL BETWEEN UNITS.

THESE PLANS ARE HEREBY CERTIFIED AS TO THEIR
 ACCURACY AND COMPLIANCE WITH THE PROVISIONS
 OF SECTION 55-79.58(b) OF THE CODE OF
 VIRGINIA, AS AMENDED, AND THAT ALL UNITS
 DEPICTED HEREON ARE SUBSTANTIALLY COMPLETED.

Richard A. HeinBach 006311
 ARCHITECT

PHASE III
 BUILDING 2
 UNITS 401-403-405
 407-409-411
 CONDOMINIUM PLANS
 BURNT BRIDGE RUN CONDOMINIUM

DRAWN BY:
 DATE 10-08-87 FEB 17 1988

ARTROSS
 design group

301 CLEVELAND PLACE SUITE 104
 VIRGINIA BEACH, VIRGINIA 23462

TOWNHOUSE UNIT TYPE ③

1-665-669-599
 804-499-599