
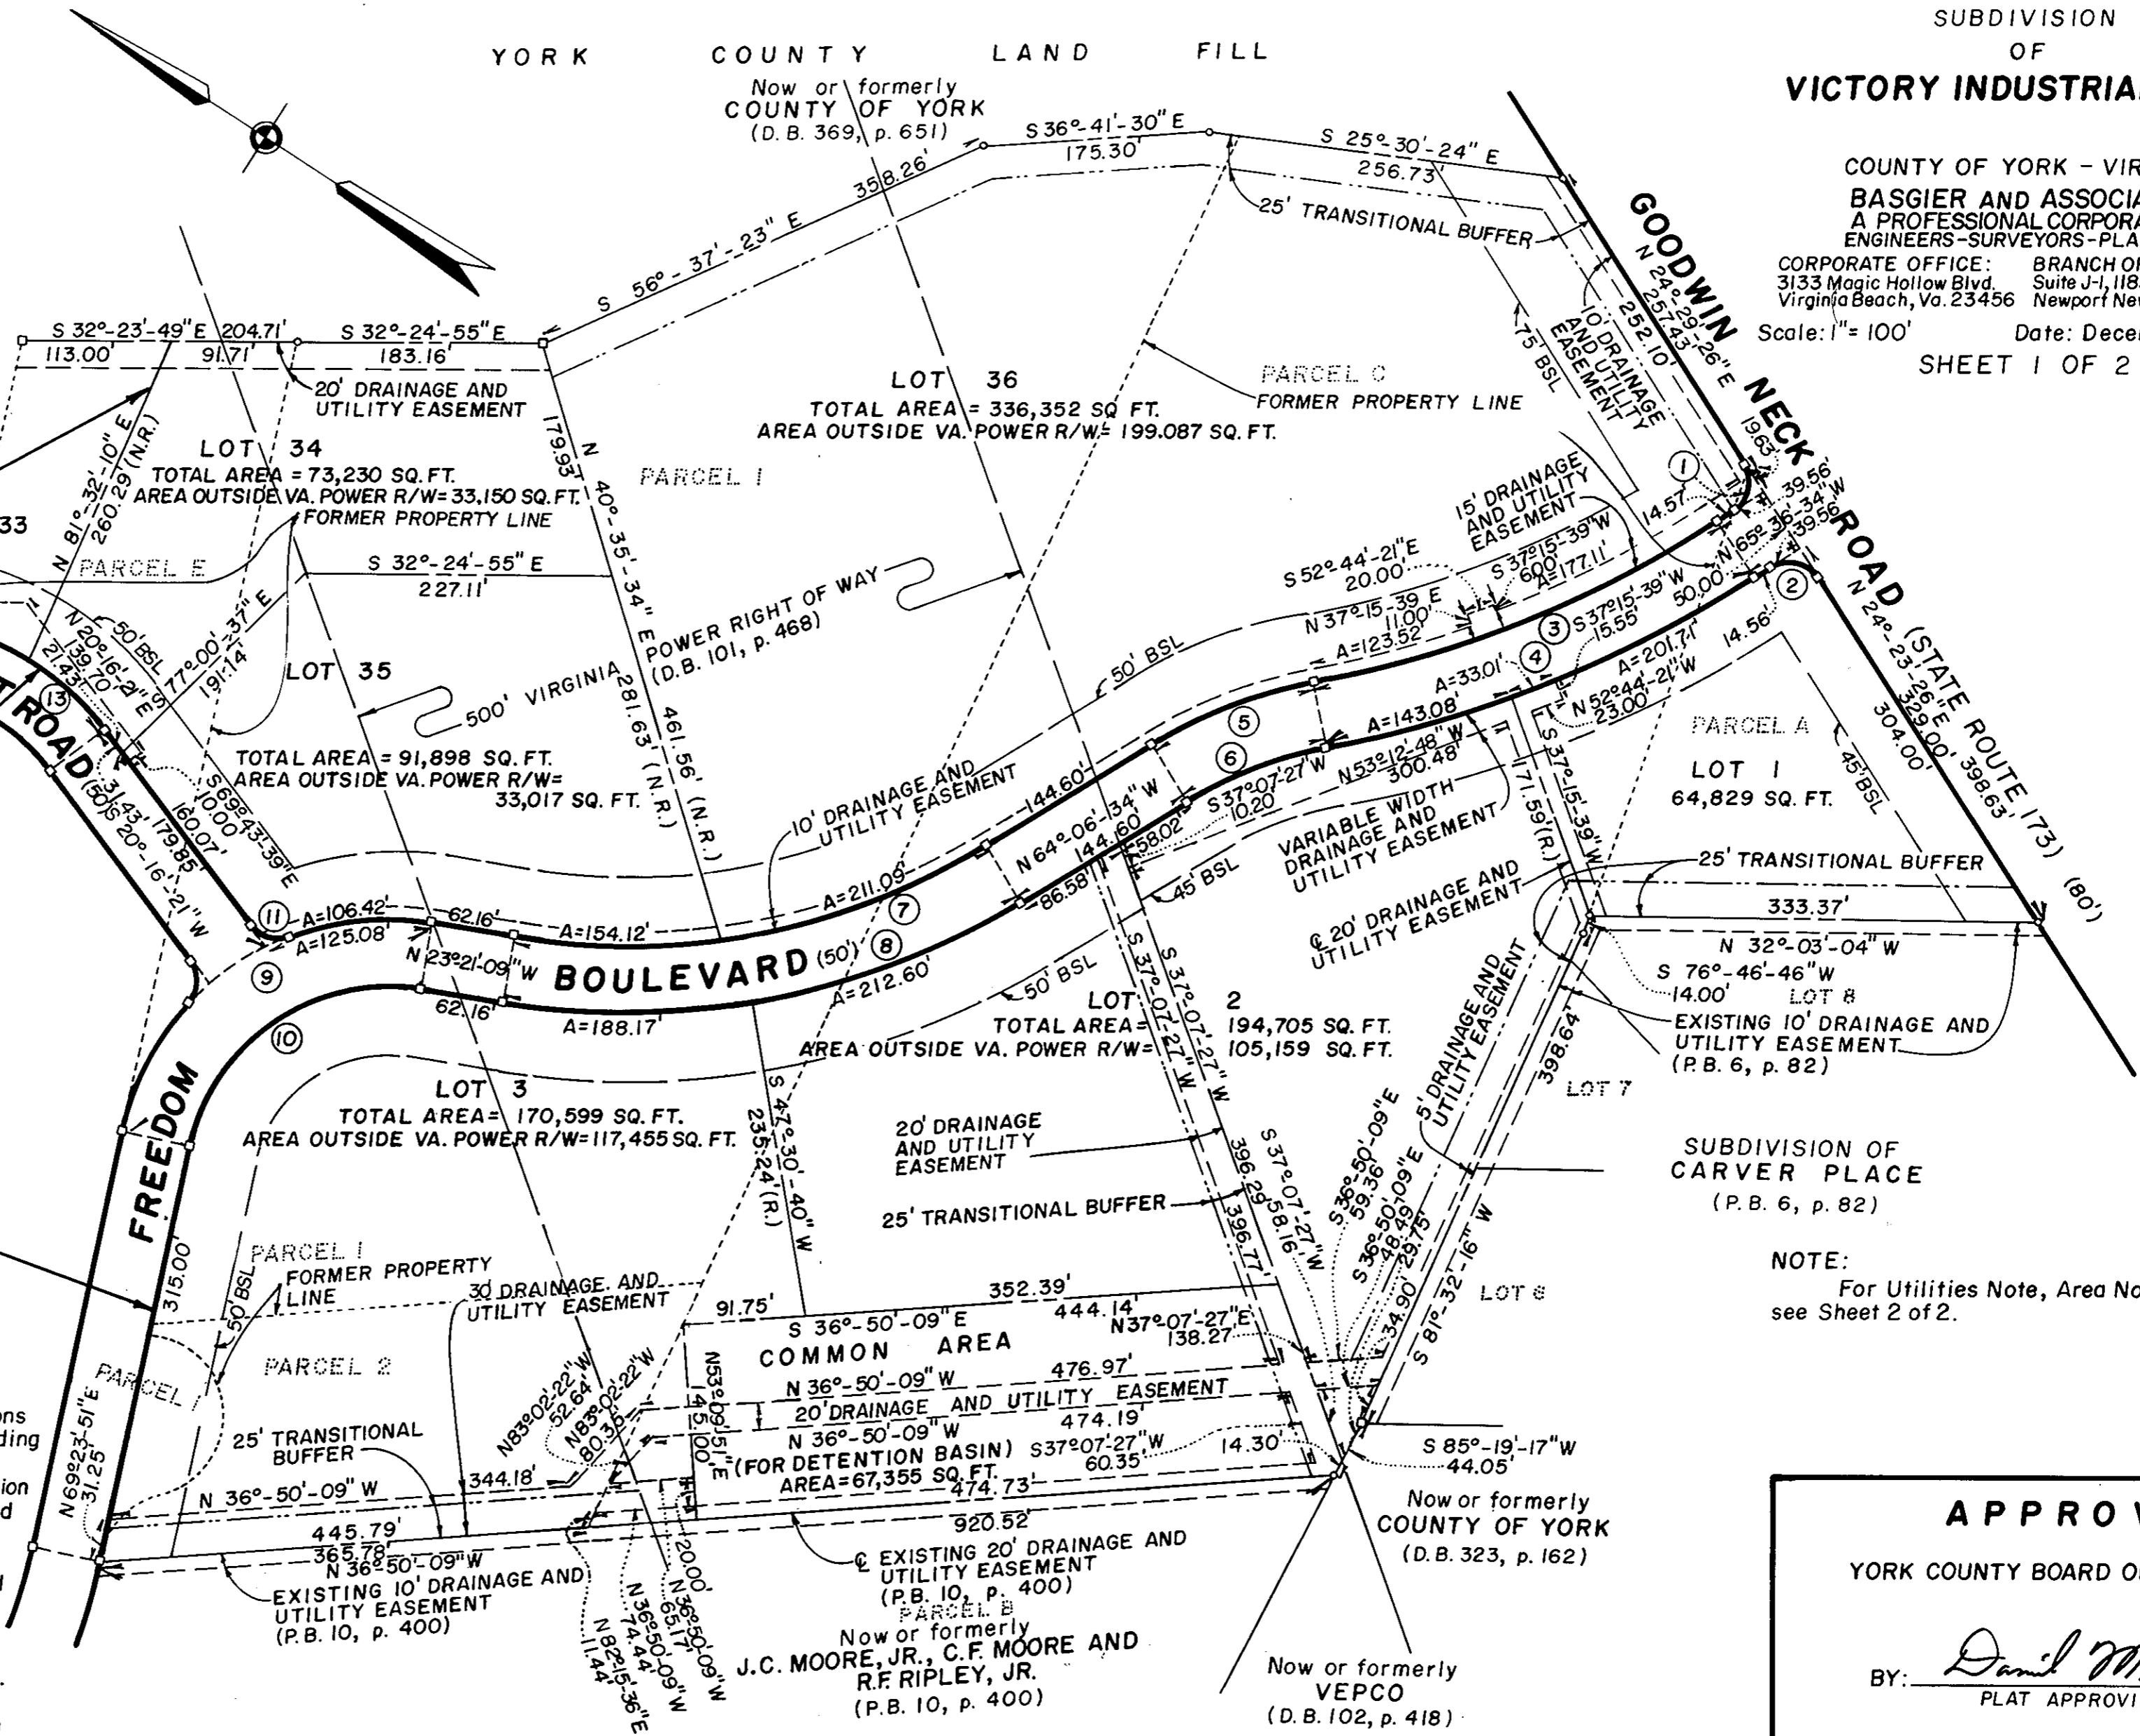


SUBDIVISION OF VICTORY INDUSTRIAL PARK

COUNTY OF YORK - VIRGINIA
BASGIER AND ASSOCIATES
A PROFESSIONAL CORPORATION
ENGINEERS-SURVEYORS-PLANNERS
CORPORATE OFFICE: 3133 Magic Hollow Blvd. Virginia Beach, Va. 23456
BRANCH OFFICE: Suite J-1, 11834 Bunker Blvd. Newport News, Va. 23606
Scale: 1"=100' Date: December 31, 1987 SHEET 1 OF 2

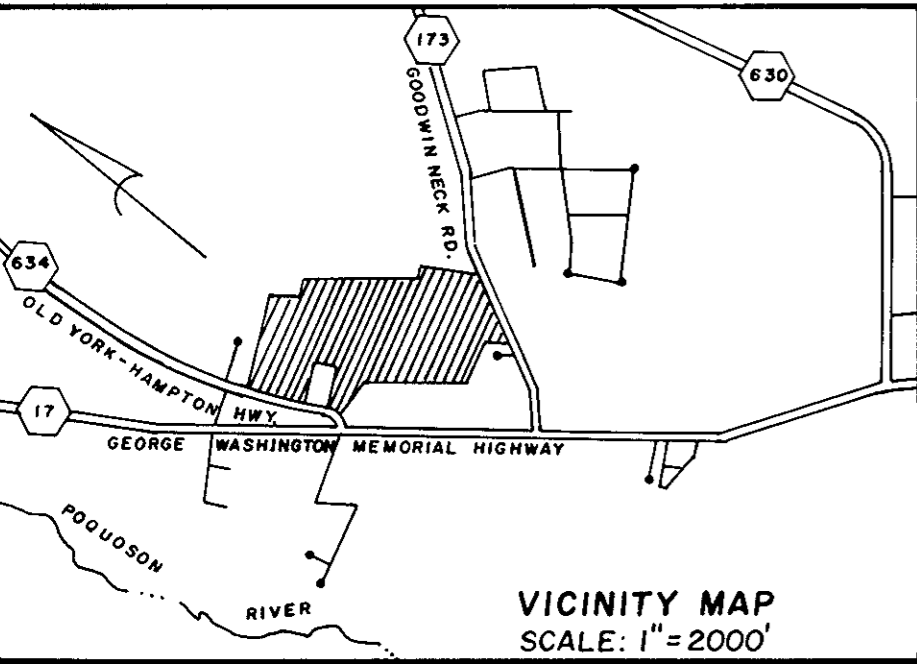

The platting of the land hereon shown is with the free consent and in accordance with the desire of the undersigned owners, proprietors, and trustees, if any.
Signed: James L. Clayton, Owner Date: 2/19/88
Signed: Janet W. Clayton, Owner Date: 2/19/88
Signed: A.E. Lenhart, Trustee Date: 2/19/88
I, Githia R. Mann, a Notary Public in and for the State of Virginia at Large do hereby certify that James L. Clayton and Janet W. Clayton, owners, whose names are signed to the foregoing writing have acknowledged the same before me in my County and state aforesaid.
Given under my hand this 19 day of February, 1988.
Githia R. Mann, Notary Public
My commission expires: March 29, 1991

I, Susan F. Brewer, a Notary Public in and for the Commonwealth of Va. at Large do hereby certify that A.E. Lenhart, Trustee, whose name is signed to the foregoing writing has acknowledged the same before me in my City and state aforesaid.
Given under my hand this 19 day of February, 1988.
Susan F. Brewer, Notary Public
My commission expires: 2/19/89

To the best of my knowledge and belief, all the requirements as set forth in the ordinance for approving plats of subdivisions in the County of York, Virginia have been complied with, including a closure of not less than 1/10,000'.
This is to certify that the land embraced in this subdivision is in the name of James L. Clayton and Janet W. Clayton and was acquired as follows:
"Parcel A" was acquired from Hilda Holloway Law and Dana K. Law, Martha Holloway Williams and James J. Williams, and Floyd Holloway, Jr. and Catherine N. Holloway by deed dated August 20, 1986 and recorded in Deed Book 452, page 392, and from Michael L. Wood, Special Commissioner, by deed dated July 20, 1987 and recorded in Deed Book 490, page 104.
"Parcel C" was acquired from Charles Franklin Moore and Bonnita Wenrich Moore, and John Cary Moore, Jr. and Carmen S. Meador by deed dated July 7, 1987 and recorded in Deed Book 497, page 236.
"Parcel I" and "Parcel 2" were acquired from the County of York, Virginia by deed dated December 22, 1987 and recorded in Deed Book 506, page 317.
"Parcel E" was acquired from Charles Franklin Moore and Bonnita Wenrich Moore, and John Cary Moore, Jr. and Carmen S. Meador by deed dated July 7, 1987 and recorded in Deed Book 497, page 239.
"Lot 4" was acquired from Spindler Krause, Jr. and Shirley W. Krause by deed dated August 25, 1987 and recorded in Deed Book 494, page 665.
"Lot 5" was acquired from Spindler Krause and Ellen M. Krause by deed dated August 25, 1987 and recorded in Deed Book 494, page 659.
The above deeds are recorded in the Clerk's Office of the Circuit Court of the County of York, Virginia.
I certify that monuments as shown on this plat will be set on or before Oct. 31, 1988.

CURVE TABLE with columns: No., RADIUS, DELTA, TANGENT, ARC, CHORD, CH. BEARING. Contains 20 rows of curve data.

NOTE: For Utilities Note, Area Note and Symbols see Sheet 2 of 2.

APPROVED
YORK COUNTY BOARD OF SUPERVISORS
BY: Daniel M. Smith, PLAT APPROVING AGENT
DATE: October 12, 1988

STATE OF VIRGINIA
COUNTY OF YORK
In the Clerk's Office of the Circuit Court for the County of York the 13th day of October, 1988 this map was presented and admitted to record as the law directs in Plat Book 10, page 590.

Teste: EDITH M. ELLIOTT, CLERK, Clerk
By: Karen D. Reddick, S.E.

Signed: Joseph J. Basgier, Va. No. 601