



NOTE: THIS PROPERTY SURVEY WAS MADE WITH ON THE FIELD ASSISTANCE OF THE FOLLOWING ADJOINING OWNERS & OWNER:
 BERTRAM E. FORREST *Bert Forrest*
 IVEY MITCHELL HOLLOWAY *Ivey Mitchell Holloway*
 JOHN S. FORREST *John Forrest*
 GILBERT L. WARD *Gilbert L. Ward*

Filed in the Clerk's Office, Circuit Court, York Co., Va. the 20th day of November 1987
 Teste: 9:58 AM
 Nancy B. Kane, Clerk
Rene D. Kelly Watkins
 Plat Book No. 11 Page 30

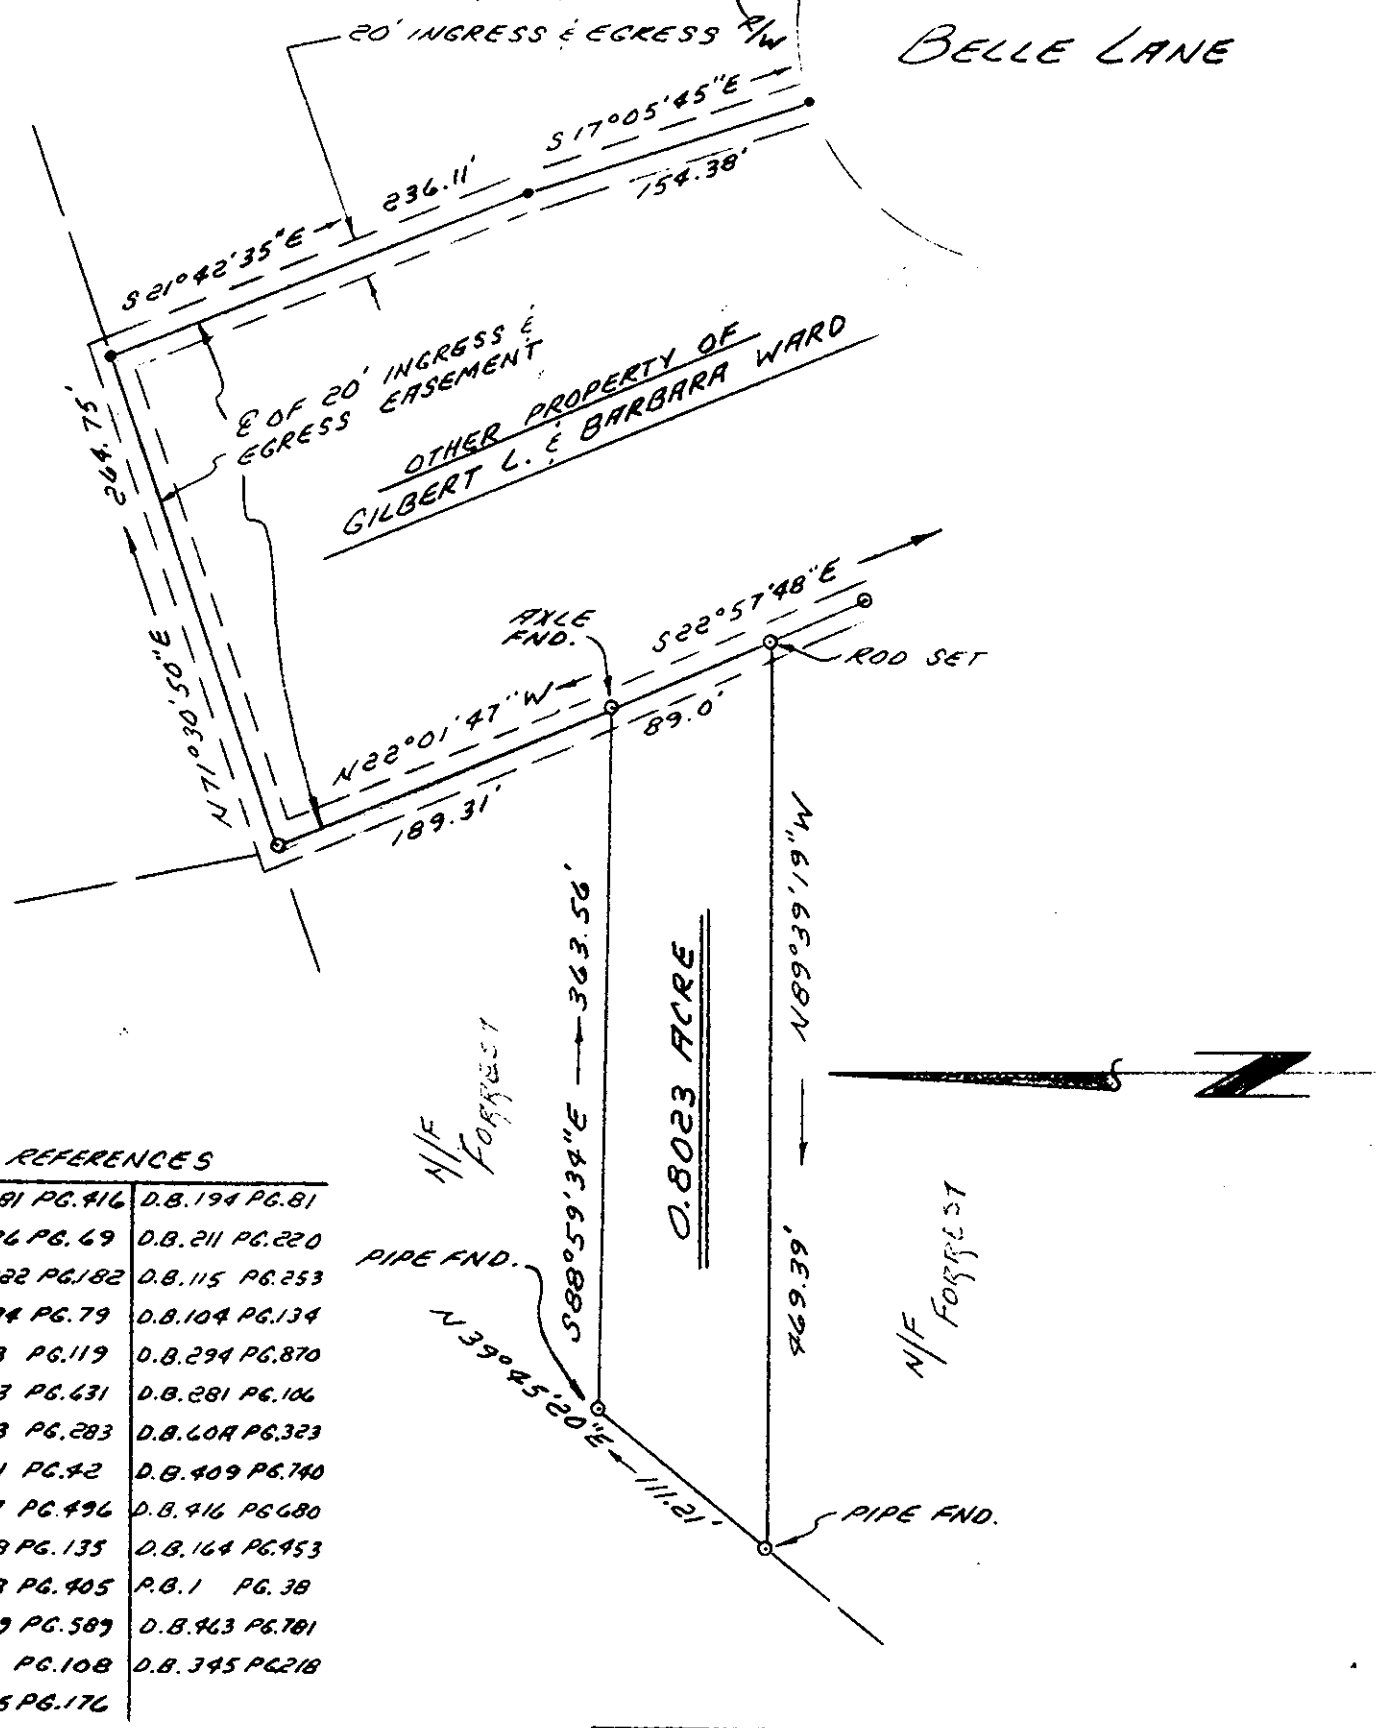

REFERENCES

D.B. 181 PG. 416	D.B. 194 PG. 81
D.B. 126 PG. 69	D.B. 211 PG. 220
D.B. 282 PG. 182	D.B. 115 PG. 253
D.B. 194 PG. 79	D.B. 104 PG. 134
D.B. 53 PG. 119	D.B. 294 PG. 870
D.B. 23 PG. 631	D.B. 281 PG. 106
D.B. 93 PG. 283	D.B. 60A PG. 323
D.B. 101 PG. 42	D.B. 409 PG. 740
D.B. 27 PG. 496	D.B. 416 PG. 680
D.B. 58 PG. 135	D.B. 164 PG. 453
D.B. 33 PG. 405	P.B. 1 PG. 38
D.B. 59 PG. 589	D.B. 463 PG. 781
P.B. 1 PG. 108	D.B. 345 PG. 218
D.B. 35 PG. 176	

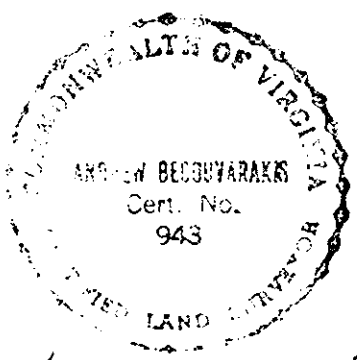

Andrew Becouvarakis
 ANDREW BECOUVARAKIS C.L.S.

PLAT OF THE PROPERTY OF
GILBERT L. & BARBARA WARD
 PARCEL OF LAND
 CONTAINING 0.8023 AC.
 LOCATED OFF OF BELLE LANE
 CITY OF POQUOSON, VIRGINIA
 BECOUVARAKIS AND ASSOC.
 CIVIL ENGINEERING AND LAND SURVEYORS
 HAMPTON, VIRGINIA
 Scale: 1" = 100'
 Date: SEPT 29, 1989
 F.B. 333 Pg. 6-7
 F.B. 266 Pg. 40-41