
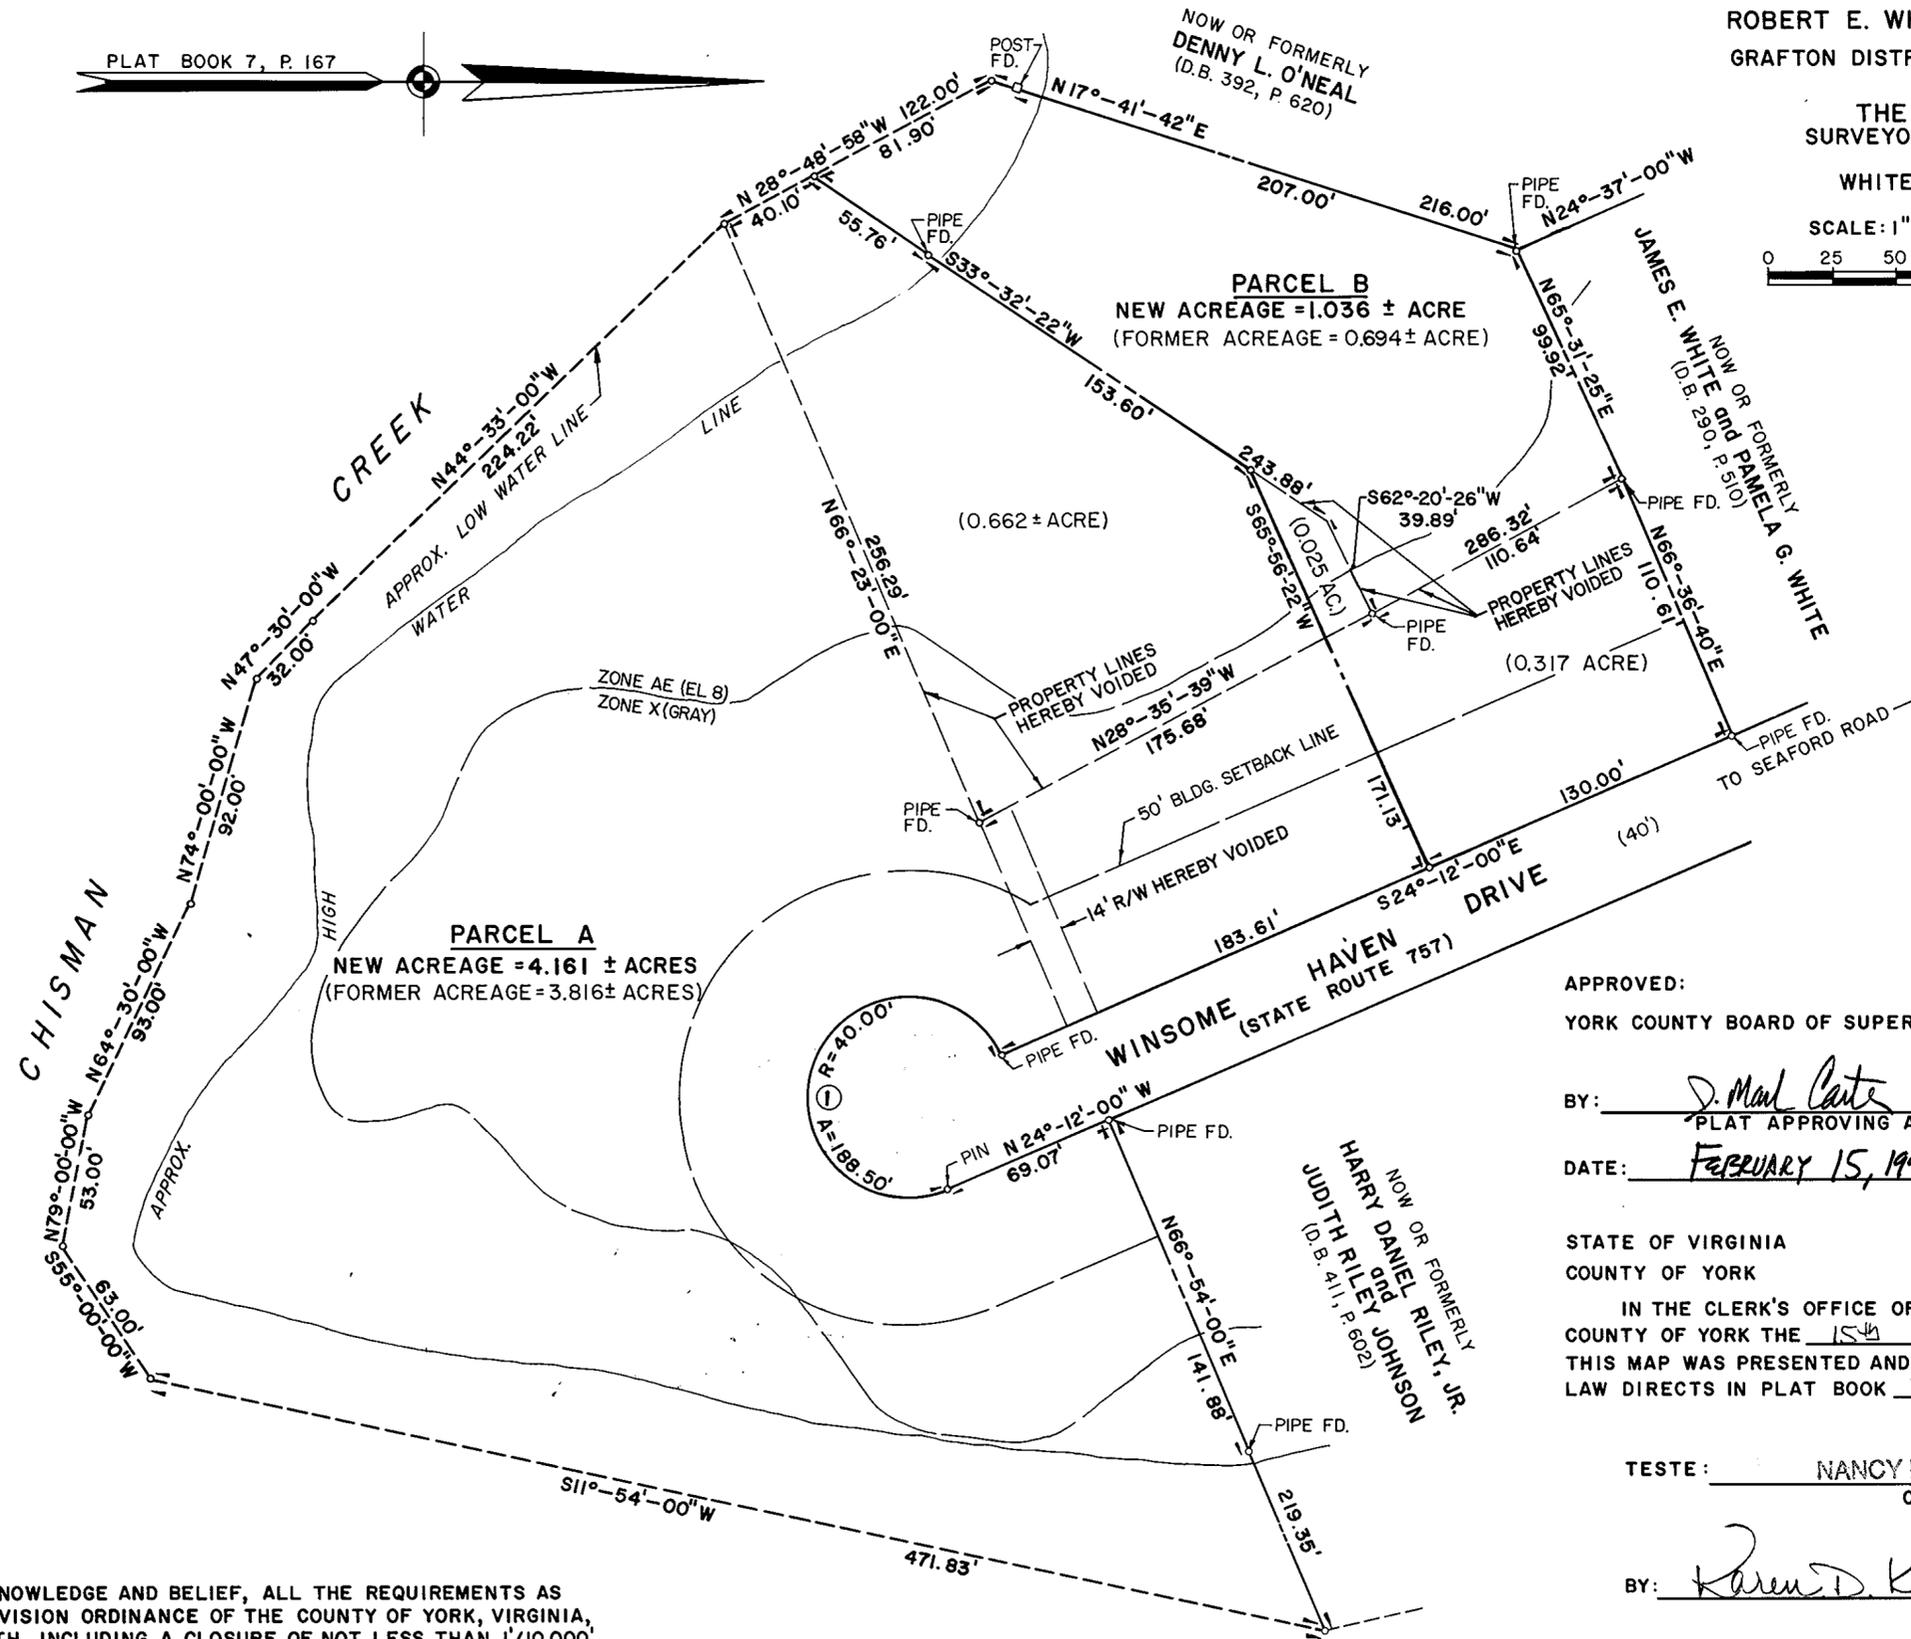
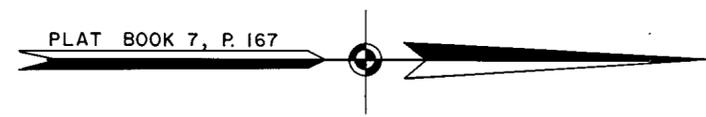


CURVE DATA			
NO.	RADIUS	DELTA	TANGENT
1	40.00'	270°-00'-00"	188.50'

BOUNDARY LINE ADJUSTMENT
 BETWEEN THE PROPERTIES OF
 ROBERT E. WHITE and MARJORIE S. WHITE
 AND (D.B. 100, P. 4)
 ROBERT E. WHITE and MARJORIE S. WHITE
 AND (D.B. 253, P. 37)
 GRAFTON DISTRICT COUNTY OF YORK, VIRGINIA

THE SIRINE GROUP, LTD.
 SURVEYORS • ENGINEERS • PLANNERS
 P.O. BOX 450
 WHITE MARSH, VIRGINIA 23183

SCALE: 1" = 50'
 SEPTEMBER, 1989
 GRAPHIC SCALE

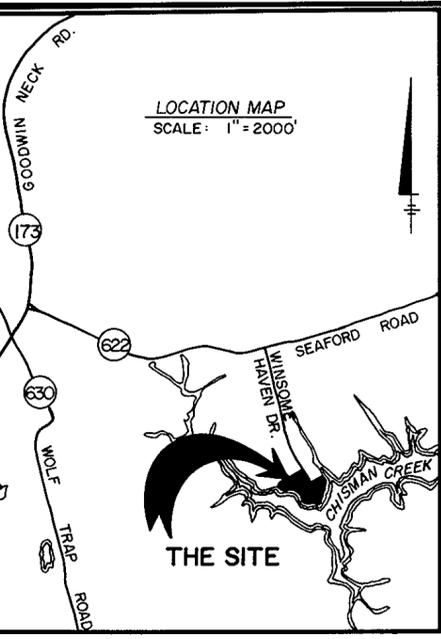

THIS BOUNDARY LINE ADJUSTMENT IS WITH THE FREE CONSENT AND IN ACCORDANCE WITH THE DESIRES OF THE UNDERSIGNED OWNERS AND PROPRIETORS:

SIGNED BY: Robert E. White
 ROBERT E. WHITE

DATE: _____

SIGNED BY: Marjorie S. White
 MARJORIE S. WHITE

DATE: _____

I, Lillian T. Smith, A NOTARY PUBLIC IN AND FOR THE COUNTY OF YORK OF VIRGINIA DO HEREBY CERTIFY THAT THE ABOVE NAMED PERSONS WHOSE NAMES ARE SIGNED TO THE FOREGOING WRITING HAVE ACKNOWLEDGED THE SAME BEFORE ME IN MY COUNTY AND STATE AFORESAID.

GIVEN UNDER MY HAND THIS 15th DAY OF February, 1990.

Lillian T. Smith
 NOTARY PUBLIC

MY COMMISSION EXPIRES June 30, 1991



TO THE BEST OF MY KNOWLEDGE AND BELIEF, ALL THE REQUIREMENTS AS SET FORTH IN THE SUBDIVISION ORDINANCE OF THE COUNTY OF YORK, VIRGINIA, HAVE BEEN COMPLIED WITH, INCLUDING A CLOSURE OF NOT LESS THAN 1"/10,000. I CERTIFY THAT MONUMENTS AS SHOWN ON THE PLAT HAVE BEEN SET.

C. E. Newbaker III
 C. E. NEWBAKER III, L.S.

NOTE: THE LAND HEREBY CONVEYED OR EXCHANGED SHALL NOT FOR ANY PURPOSE BE OR BECOME A SEPARATE OR INDEPENDENT LOT, TRACT OR PARCEL BUT FOR ALL PURPOSES SHALL BECOME AND BE CONSIDERED A PART OF THE ADJACENT LOT, TRACT OR PARCEL ALREADY OWNED AS SHOWN ON PLAT AT THE TIME OF THIS CONVEYANCE OR EXCHANGE.

APPROVED:
 YORK COUNTY BOARD OF SUPERVISORS

BY: J. Paul Carter
 PLAT APPROVING AGENT

DATE: FEBRUARY 15, 1990

STATE OF VIRGINIA
 COUNTY OF YORK

IN THE CLERK'S OFFICE OF THE CIRCUIT COURT FOR THE COUNTY OF YORK THE 15th DAY OF February, 1990. THIS MAP WAS PRESENTED AND ADMITTED TO RECORD AS THE LAW DIRECTS IN PLAT BOOK 11, PAGE 165.

TESTE: NANCY B. KANE, CLERK

BY: Karen D. Kelly Watkins, Sr

11:22 am