


A SUBDIVISION
OF THE PROPERTY OF
YORK COUNTY SCHOOL BOARD

COUNTY OF YORK, VIRGINIA
THE DeYOUNG - JOHNSON GROUP, INC.
P.O. BOX 197
WILLIAMSBURG, VA. 23187
SCALE: 1" = 50' FEB. 7, 1990
SHEET 1 OF 1

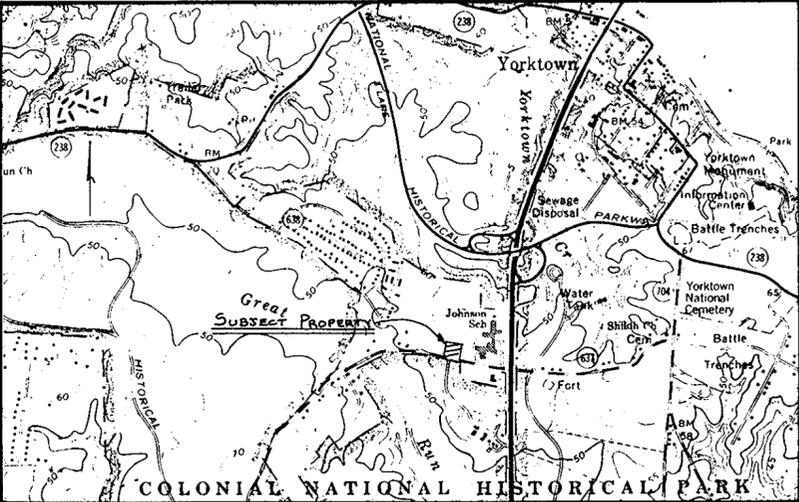

VICINITY MAP 1" = 2000'

THE PLATTING OF THE LAND HEREON SHOWN IS WITH THE FREE CONSENT AND IN ACCORDANCE WITH THE DESIRES OF THE UNDERSIGNED OWNERS, PROPRIETORS, AND TRUSTEES.

YORK COUNTY SCHOOL BOARD
Ulla Stein Inpsco

I, *Mary M. Jof*
A NOTARY PUBLIC IN AND FOR THE Commonwealth of Virginia DO HEREBY CERTIFY THAT THE ABOVE NAMED PERSONS WHOSE NAMES ARE SIGNED TO THE FOREGOING WRITING HAVE ACKNOWLEDGED THE SAME BEFORE ME IN MY JURISDICTION AFORESAID.

GIVEN UNDER MY HAND THIS 6th DAY OF March, 1990
Mary M. Jof
NOTARY PUBLIC

MY COMMISSION EXPIRES May 4, 1993

TO THE BEST OF MY KNOWLEDGE AND BELIEF, ALL THE REQUIREMENTS AS SET FORTH IN THE ORDINANCE FOR APPROVING PLATS OF SUBDIVISIONS IN THE COUNTY OF YORK, VIRGINIA HAVE BEEN COMPLIED WITH, INCLUDING A CLOSURE OF NOT LESS THAN 1/10,000.


THIS IS TO CERTIFY THAT THE LAND EMBRACED IN THIS SUBDIVISION IS IN THE NAME OF:

YORK COUNTY SCHOOL BOARD
AND WAS ACQUIRED FROM:

THE UNITED STATES OF AMERICA # MARGARET C. BURCHER
BY DEED DATED 9-16-53 # 29-62 AND DULY RECORDED IN THE CLERK'S OFFICE OF THE CIRCUIT COURT OF THE COUNTY OF YORK, VIRGINIA, IN DEED BOOK 85, PAGE 186 # DEED BOOK 156, PAGE 241.

I CERTIFY THAT THE MONUMENTS AS SHOWN ON THIS PLAT WILL BE SET ON OR BEFORE JUNE 1, 1991.

Lynn D. Evans
LYNN D. EVANS C.L.S.

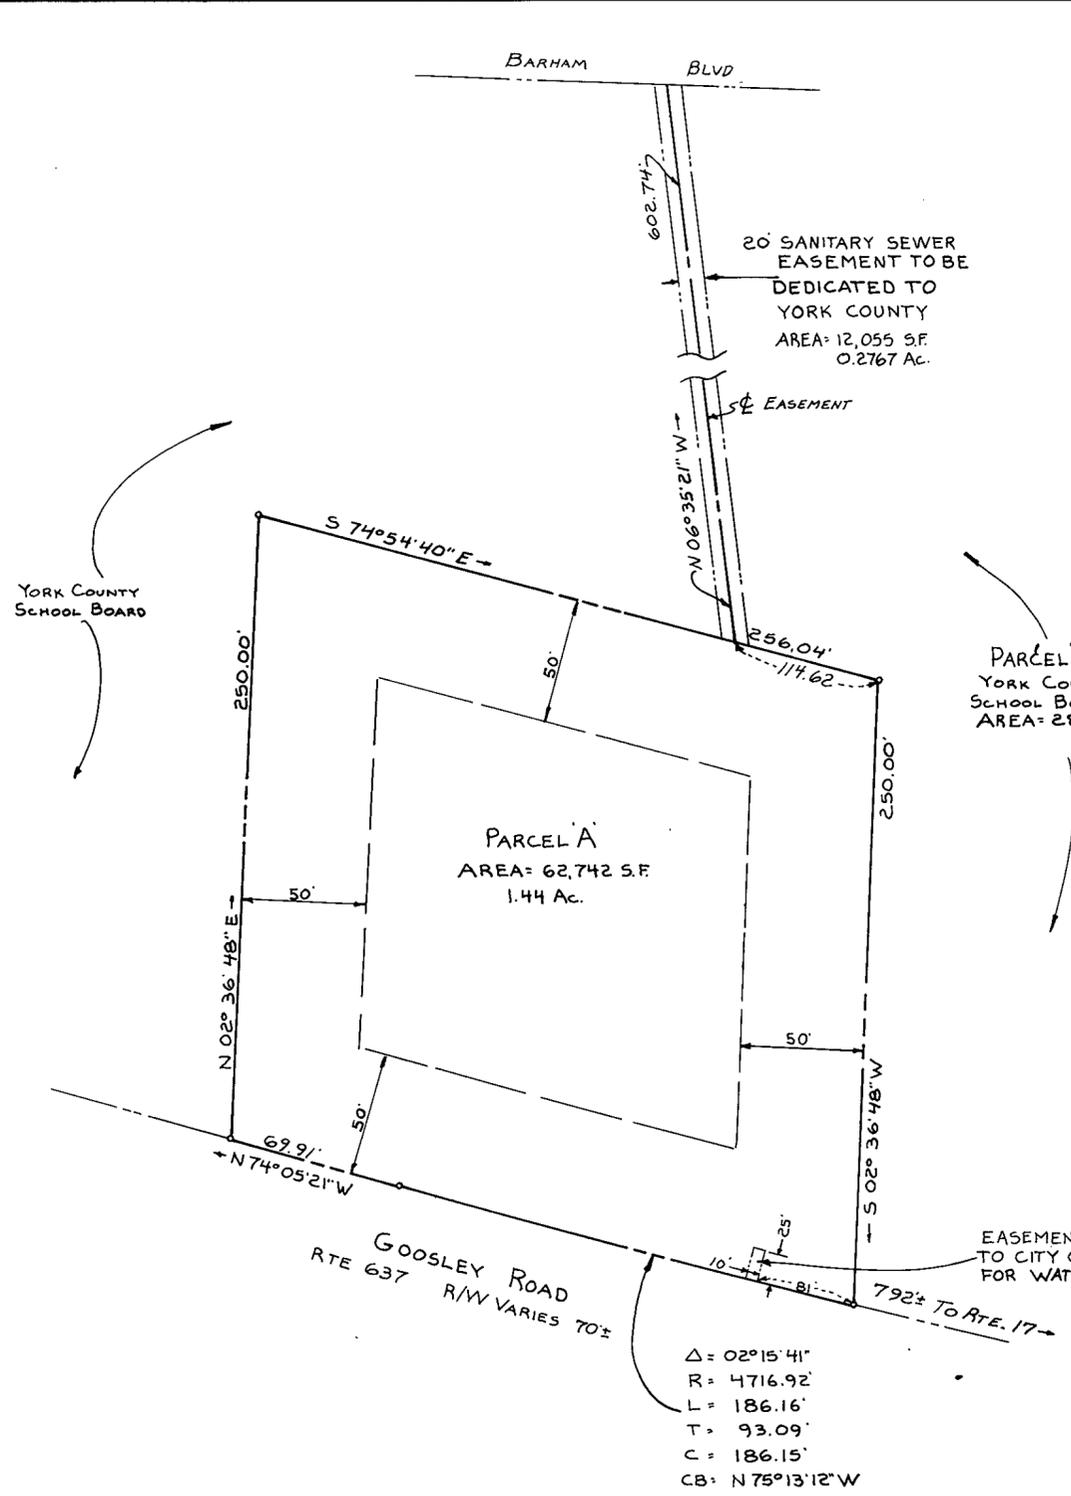

APPROVED
YORK COUNTY BOARD OF SUPERVISORS

BY: *J. Mark Carter*
PLAT APPROVING AGENT
DATE: MARCH 13, 1990

STATE OF VIRGINIA
COUNTY OF YORK
IN THE CLERK'S OFFICE OF THE CIRCUIT COURT FOR THE COUNTY OF YORK THE 15th DAY OF March, 1990 THIS MAP WAS PRESENTED AND ADMITTED TO RECORD AS THE LAW DIRECTS IN PLAT BOOK 11, PAGE 178.

TESTE: NANCY B. KANE, CLERK
BY: *Carol D. ...*
3:54 P.M.

WATER :
EACH LOT WITHIN THIS SUBDIVISION IS SERVED BY PUBLIC WATER PROVIDED BY THE CITY OF NEWPORT NEWS.

SEWER :
EACH LOT WITHIN THIS SUBDIVISION IS SERVED BY PUBLIC SEWER PROVIDED BY THE COUNTY OF YORK.

- LEGEND**
- EASEMENTS SHOWN THUS ARE HEREBY CONVEYED TO THE COUNTY OF YORK FOR DRAINAGE & UTILITIES
 - MINIMUM BUILDING SETBACK LINE SHOWN THUS
 - CONCRETE MONUMENTS SHOWN THUS
 - IRON PIPE SET