

VICINITY MAP  
SCALE: 1" = 2,000'

THIS BOUNDARY LINE ADJUSTMENT IS WITH THE FREE CONSENT AND IN ACCORDANCE WITH THE DESIRES OF THE UNDERSIGNED OWNERS AND PROPRIETORS.

John Wesley Bunting III 2-3-90  
JOHN WESLEY BUNTING, III DATE  
Berlie Wade Bunting 2-3-90  
BERLIE WADE BUNTING DATE  
Steven E. Moore 2-3-90  
STEVEN E. MOORE DATE  
Rita T. Moore 2-3-90  
RITA T. MOORE DATE

Robin G. Welch, A NOTARY PUBLIC IN AND FOR THE STATE OF VIRGINIA DO HEREBY CERTIFY THAT THE ABOVE NAMED PERSONS WHOSE NAMES ARE SIGNED TO THE FOREGOING WRITING HAVE ACKNOWLEDGED THE SAME BEFORE ME IN MY Presence County AND STATE AFORESAID, GIVEN UNDER MY HAND THIS 3rd DAY OF February, 1990.

Robin G. Welch  
NOTARY PUBLIC


MY COMMISSION EXPIRES 9-13-91

TO THE BEST OF MY KNOWLEDGE AND BELIEF, ALL THE REQUIREMENTS AS SET FORTH IN THE SUBDIVISION ORDINANCE OF THE COUNTY OF YORK, VIRGINIA, HAVE BEEN COMPLIED WITH, INCLUDING A CLOSURE OF NOT LESS THAN 1"/10,000. I CERTIFY THAT MONUMENTS AS SHOWN ON THE PLAT WILL BE SET ON OR BEFORE 1 APRIL 1990.

Donald W. Davis  
DONALD W. DAVIS LAND SURVEYOR



NOTE: THE LAND HEREBY CONVEYED OR EXCHANGED SHALL NOT FOR ANY PURPOSE BE OR BECOME A SEPARATE OR INDEPENDENT LOT, TRACT OR PARCEL BUT FOR ALL PURPOSES SHALL BECOME AND BE CONSIDERED A PART OF THE ADJACENT LOT, TRACT OR PARCEL ALREADY OWNED BY STEVEN E. MOORE AND RITA T. MOORE AT THE TIME OF THIS CONVEYANCE OR EXCHANGE.

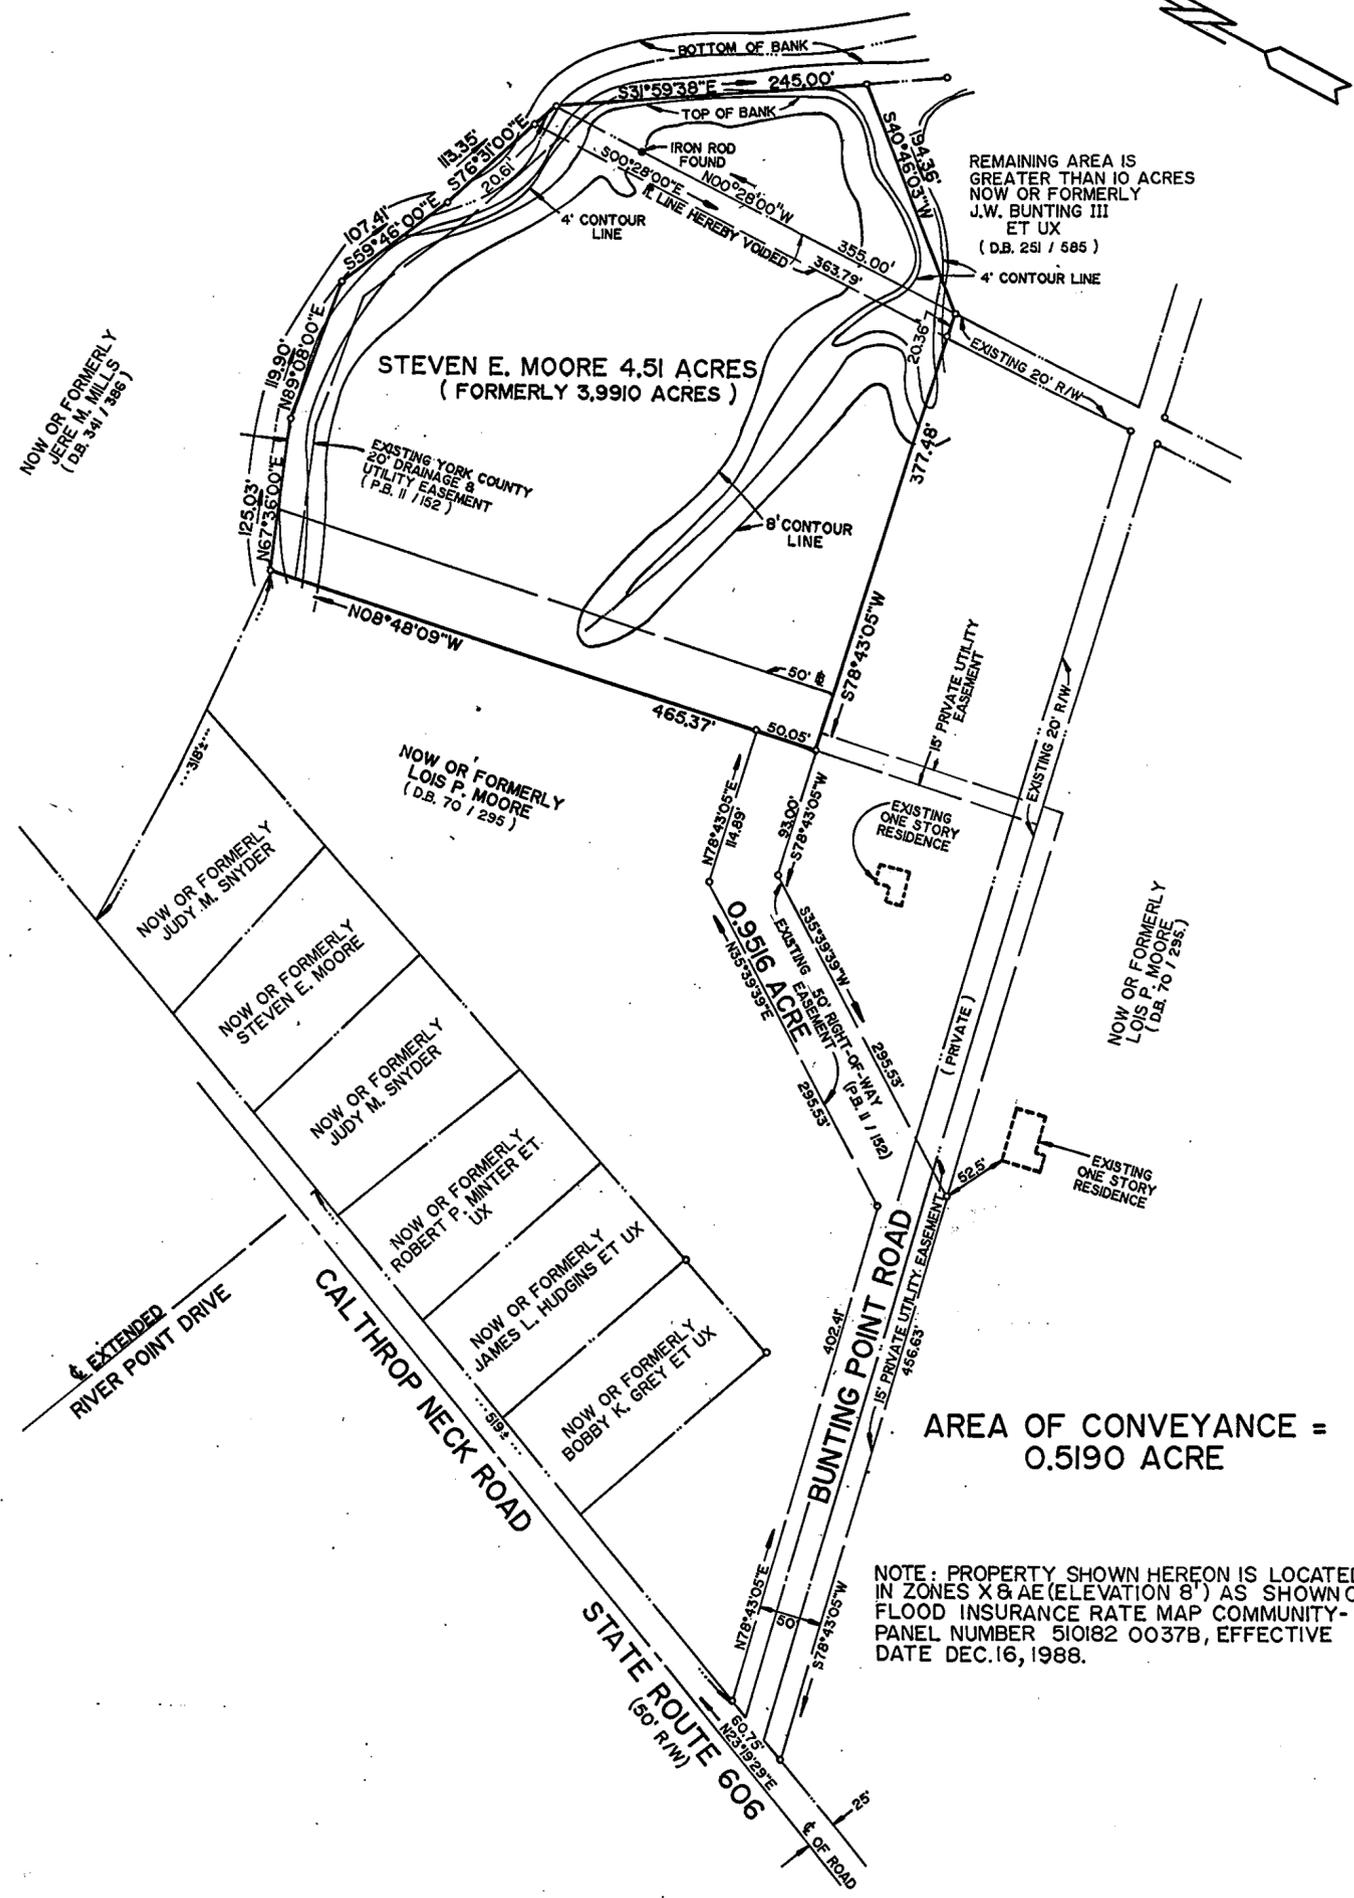

REMAINING AREA IS GREATER THAN 10 ACRES NOW OR FORMERLY J.W. BUNTING III ET UX (D.B. 251 / 585)

BOUNDARY LINE ADJUSTMENT BETWEEN THE PROPERTIES OF JOHN WESLEY BUNTING, III & BERLIE WADE BUNTING

AND STEVEN E. MOORE & RITA T. MOORE

COUNTY OF YORK, VIRGINIA  
SCALE: 1" = 100' DATE: 7 JULY 89

DAVIS & ASSOCIATES  
SURVEYORS PLANNERS  
4033 GEO. WASH. MEM. HWY.  
GRAFTON, VIRGINIA 23692

SYMBOLS

- DENOTES IRON PIPE
- DENOTES IRON PIPE SET
- DENOTES MINIMUM BUILDING SETBACK LINE.
- DENOTES PROPOSED RIGHT-OF-WAY EASEMENT.
- DENOTES DRAINAGE & UTILITY EASEMENT HEREBY DEDICATED TO THE COUNTY OF YORK.

REFERENCE: PLAT BOOK II, PAGE 152

APPROVED

YORK COUNTY BOARD OF SUPERVISORS

BY: D. Mark Carter  
/PLAT APPROVING AGENT

DATE: MARCH 30, 1990

AREA OF CONVEYANCE = 0.5190 ACRE

NOTE: PROPERTY SHOWN HEREON IS LOCATED IN ZONES X & AE (ELEVATION 8') AS SHOWN ON FLOOD INSURANCE RATE MAP COMMUNITY-PANEL NUMBER 510182 0037B, EFFECTIVE DATE DEC. 16, 1988.

STATE OF VIRGINIA  
COUNTY OF YORK  
IN THE CLERKS OFFICE OF THE CIRCUIT COURT FOR THE COUNTY OF YORK THE 30th DAY OF March 1990. THIS MAP WAS PRESENTED AND ADMITTED TO RECORD AS THE LAW DIRECTS IN PLAT BOOK II, PAGE 189

TESTE: NANCY WADE CLERK  
CLERK

BY: Karen D. Kelly Watkins, Jr.