


BOUNDARY LINE ADJUSTMENT
BETWEEN THE PROPERTIES OF
JACKIE T. & DEBORAH J. WRIGHT
AND
W. E. & SALLIE R. WRIGHT
COUNTY OF YORK, VIRGINIA

JOHNSON • BAIRD AND ASSOCIATES
1538 WEST QUEEN STREET - HAMPTON, VIRGINIA - 23669

SCALE: 1" = 100' DATE NOV. 22, 1989 SHEET 1
FILE NO. 89-157 OF 1

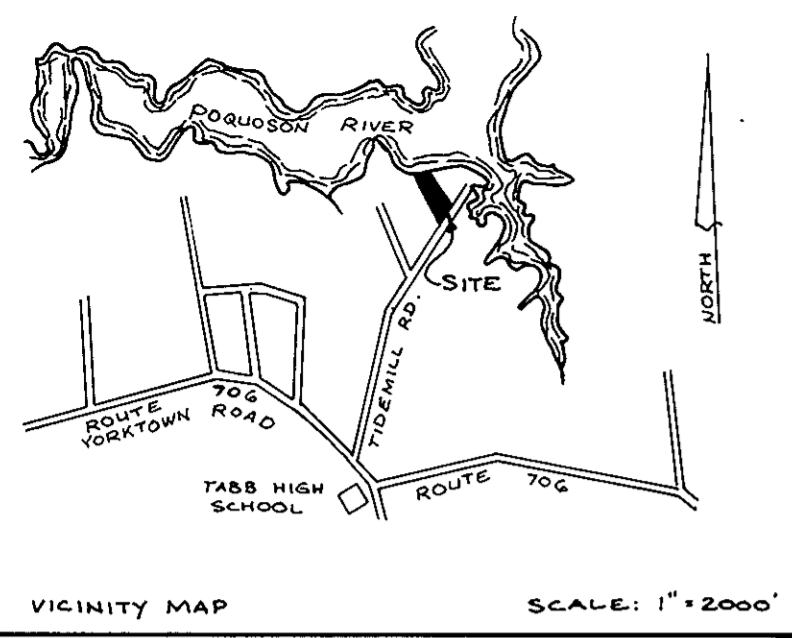

THIS BOUNDARY LINE ADJUSTMENT IS WITH THE FREE
CONSENT AND IN ACCORDANCE WITH THE DESIRES OF THE
UNDERSIGNED OWNERS AND PROPRIETORS.


<u>Jackie T. Wright</u>	<u>12-18-89</u>
JACKIE T. WRIGHT	DATE
<u>Deborah J. Wright</u>	<u>12-18-89</u>
DEBORAH J. WRIGHT	DATE
<u>Sallie R. Wright</u>	<u>12-18-89</u>
SALLIE R. WRIGHT	DATE
(DECEASED)	
W. E. WRIGHT	DATE

STATE OF VIRGINIA, TO WIT:
I, Janet S. Brady, A NOTARY PUBLIC IN
AND FOR THE City OF Newport News
DO HEREBY CERTIFY THAT THE ABOVE NAMED PERSONS
WHOSE NAMES ARE SIGNED TO THE FOREGOING WRITING
HAVE ACKNOWLEDGED THE SAME BEFORE ME IN MY
City AND STATE AFORESAID.
GIVEN UNDER MY HAND THIS 18 DAY OF December,
1989
Janet S. Brady
NOTARY PUBLIC
MY COMMISSION EXPIRES January 17 1992

TO THE BEST OF MY KNOWLEDGE AND BELIEF, ALL THE REQUIREMENTS
AS SET FORTH IN THE ORDINANCE FOR APPROVING PLATS OF SUBDIVISION
IN THE COUNTY OF YORK, VIRGINIA, HAVE BEEN COMPLIED WITH,
INCLUDING A CLOSURE OF NOT LESS THAN 1/10,000. I CERTIFY
THAT MONUMENTS AS SHOWN ON THE PLAT WILL BE SET ON OR
BEFORE DEC. 1, 1989



THE LAND HEREBY CONVEYED OR EXCHANGED SHALL NOT FOR
ANY PURPOSE BE OR BECOME A SEPARATE OR INDEPENDENT LOT,
TRACT OR PARCEL BUT FOR ALL PURPOSES SHALL BECOME AND
BE CONSIDERED A PART OF THE ADJACENT LOT, TRACT OR
PARCEL ALREADY OWNED BY JACKIE T. WRIGHT AND
DEBORAH J. WRIGHT AT THE TIME OF THIS CONVEYANCE
OR EXCHANGE.

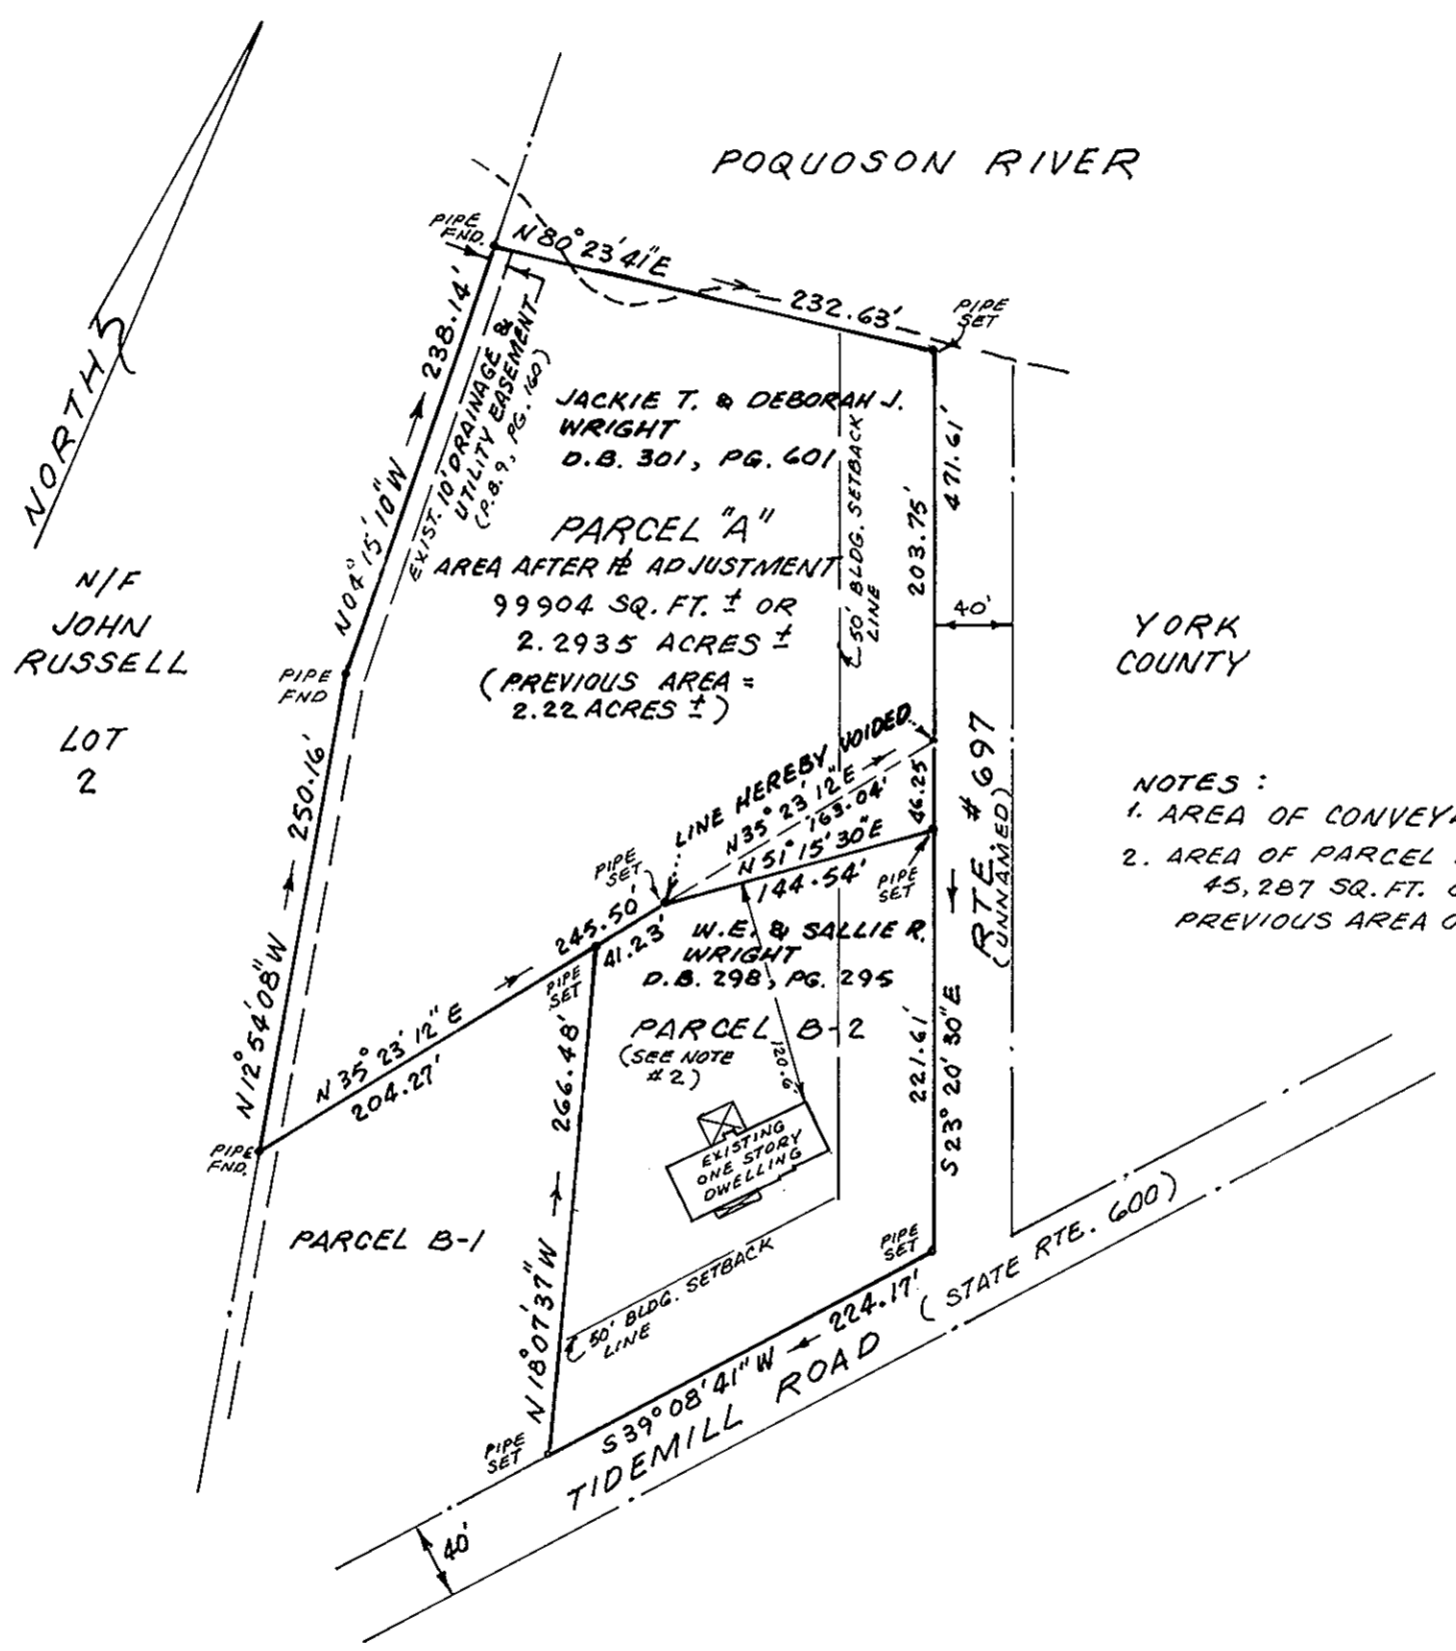

REFERENCES:
P.B. 9, PG. 160 "PLAT OF W.E. WRIGHT SUBDIVISION"
RECORDED JUNE 22, 1977.
P.B. 9, PG. 225 "PLAT OF W.E. WRIGHT SUBDIVISION,
RESUBDIVISION OF PARCEL B", RECORDED APRIL 24, 1978.

NOTES:
1. AREA OF CONVEYANCE = 0.0734 ACRE
2. AREA OF PARCEL B-2 AFTER ADJUSTMENT =
45,287 SQ. FT. OR 1.0396 ACRES ±
PREVIOUS AREA OF PARCEL B-2 = 1.113 ACRES ±

AREA WITHIN LOTS 3.333 ACRES

APPROVED:
YORK COUNTY BOARD OF SUPERVISORS
BY: J. Mark Carter 4-3-90
PLAT APPROVING AGENT DATE

STATE OF VIRGINIA
COUNTY OF YORK
IN THE CLERK'S OFFICE OF THE CIRCUIT COURT
FOR THE COUNTY OF YORK THE 3rd DAY
OF April, 1990 THIS MAP WAS
PRESENTED AND ADMITTED TO RECORD AS THE
LAW DIRECTS, PLAT BOOK 11, PAGE 192
TESTE: NANCY B. KANE, CLERK
CLERK

BY: Carol D. ...
3.32 P.M.