

Filed in the Clerk's Office, Circuit Court, York Co., Va.
 the 3rd day of July 1980

Teste: 11:12 AM.

Nancy B. Kane, Clerk

Handwritten signature

NOTE: PROPERTY LINE SHOWN AND CLAIMED BY EDNA BROWN HAYWOOD (FLEMING BROWN'S DAUGHTER)

N/F BYRD D.B. 25/100





N/F ST. JOHN'S BAPTIST CHURCH
 P.B. 6/190
 D.B. 184/124
 D.B. 260/492

N/F REDCROSS
 D.B. 143/424
 D.B. 169/424

NOTE: FLEMING BROWN'S HEIRS;
 GLADYS BROWN HUNTER
 EDNA BROWN HAYWOOD
 WALTER L. BROWN
 MARIAN BROWN KING
 CHARLES F. BROWN
 AS NAMED IN D.B. 162/456

3.12 ACRES

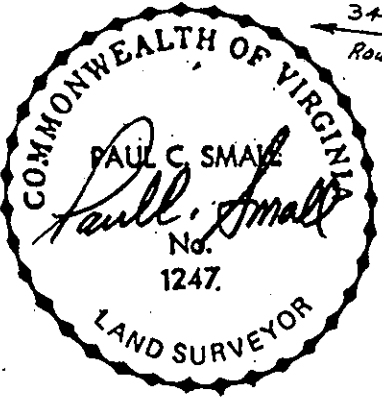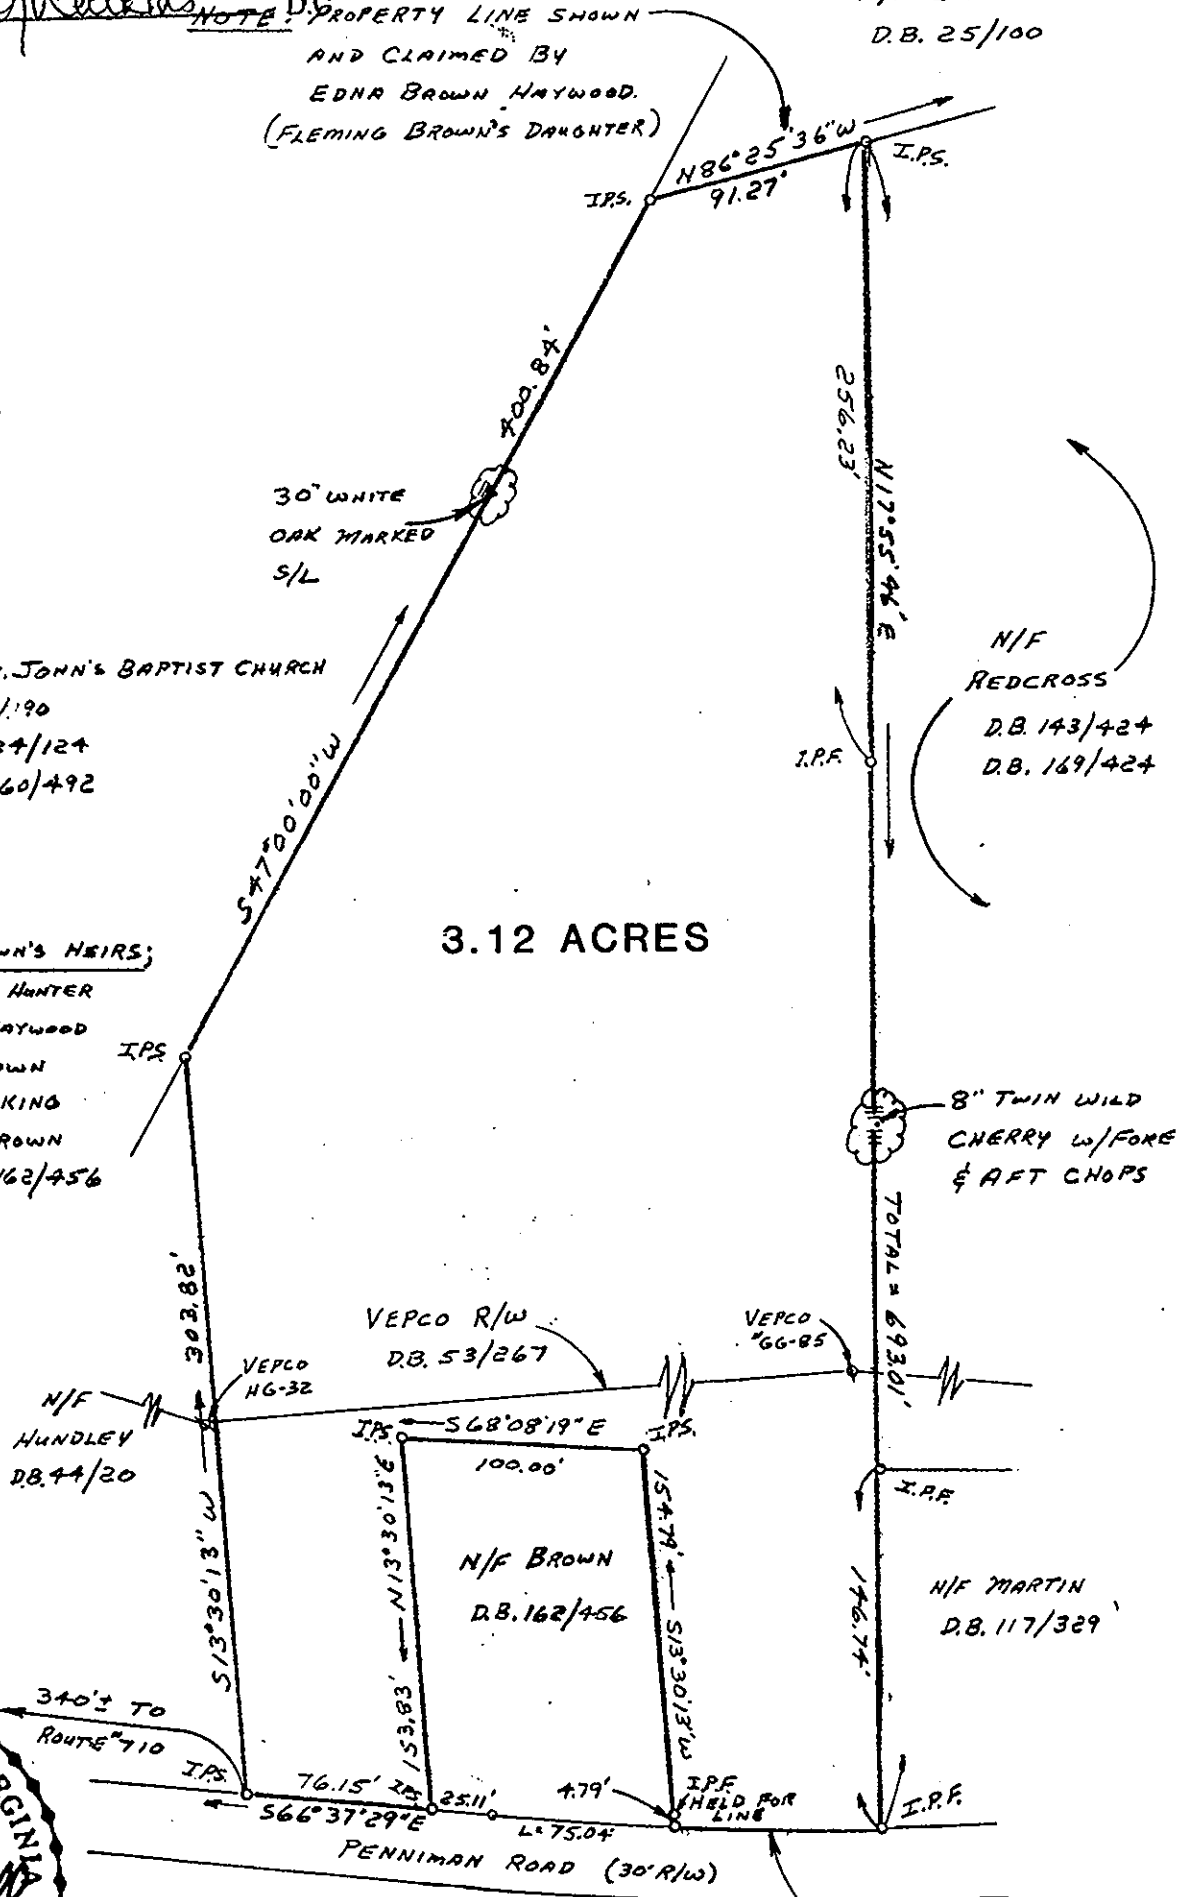

$\Delta = 02^{\circ}53'44''$
 $R = 1664.73'$
 $L = 84.13'$

AES, a professional corporation architects, engineers, surveyors, and planners Williamsburg, Virginia

A PLAT OF A SURVEY OF THE FLEMING BROWN ESTATE

YORK COUNTY BRUTON DISTRICT VIRGINIA