


N/F
SARAH L. MOORE
D.B. 172, PG. 312
W.B. 41, PG. 673

LOT
1

NORTH

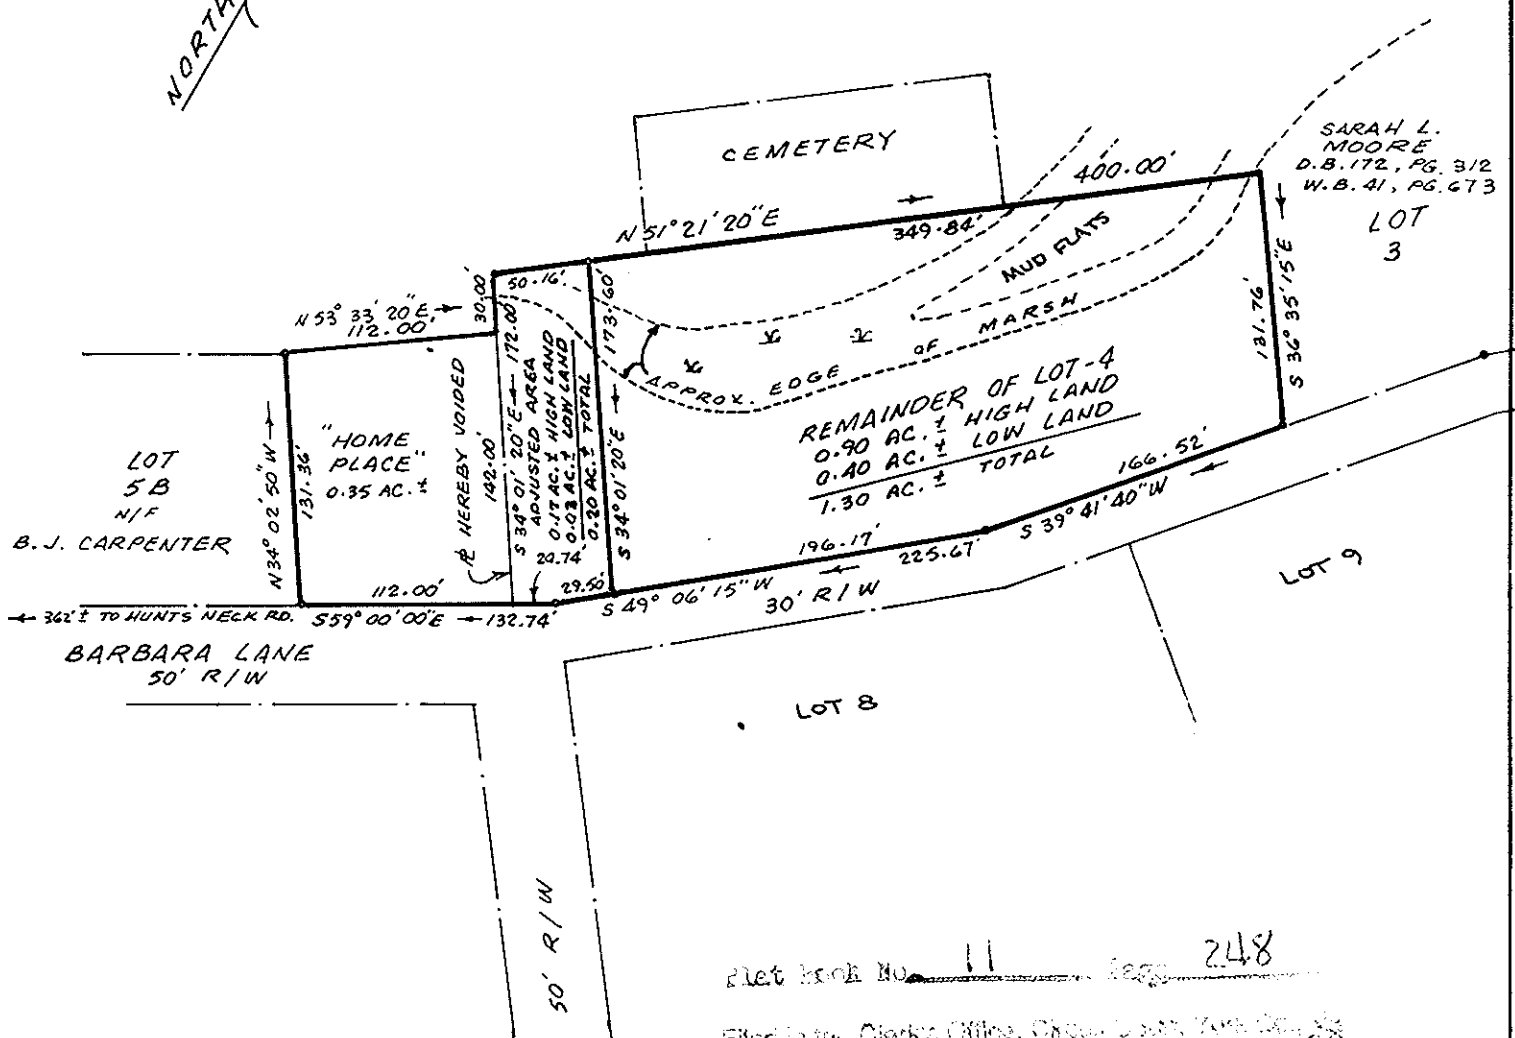

Plot Book No. 11 Page 248

Filed in the Clerk's Office, Circuit Court, York County, VA
the 4th day of October 1990

Teste: 8:54 AM

Nancy T. Koenig
Karen D. Kelly Watkins

LEGAL REFERENCES:
D.B. 566, PG. 619
D.B. 172, PG. 312
CHANCERY ORDER 853
P.B.G., PGS. 200 & 201

CITY OF POQUOSON
DATE 9/28/90
[Signature]
CITY MANAGER



"HOME PLACE" - PROPERTY OF JARMON M. MOORE
LOT-4 PROPERTY OF JARMON M. MOORE

PROPERTY LINE ADJUSTMENT BETWEEN
"HOME PLACE" AND LOT-4
NEVA P. MOORE ESTATE
CITY OF POQUOSON, VIRGINIA

JOHNSON • BAIRD AND ASSOCIATES
CIVIL ENGINEER AND LAND SURVEYORS
1538 WEST QUEEN STREET - HAMPTON, VIRGINIA 23669

SCALE: 1" = 100'
DATE: SEPT. 24, 1990 FILE NO 90-140