


PLAT SHOWING
RIGHT-OF-WAY DEDICATION
FOR
KILN CREEK PARKWAY
PHASE 8



Virginia Beach, Va. • Newport News, Va. • Suffolk, Va.
Phone: (804) 873-1139



SCALE: 1"=100'
SHEET 2 OF 2

DATE: 10/1/90

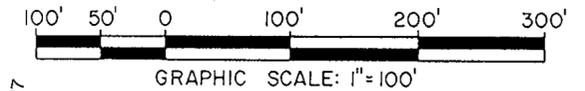

NOTE 1:
VARIABLE WIDTH EXCLUSIVE
INGRESS/EGRESS EASEMENT
HEREBY DEDICATED TO YORK
COUNTY FOR FIRE STATION SITE
(0.309AC)

NOTE 2:
45' NONEXCLUSIVE INGRESS/EGRESS
EASEMENT HEREBY DEDICATED TO
YORK COUNTY FOR FIRE STATION SITE
(0.224AC.)

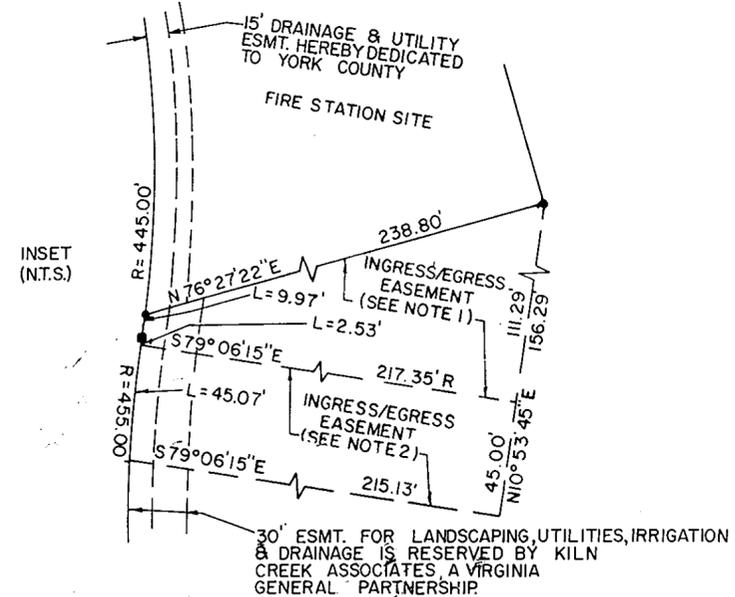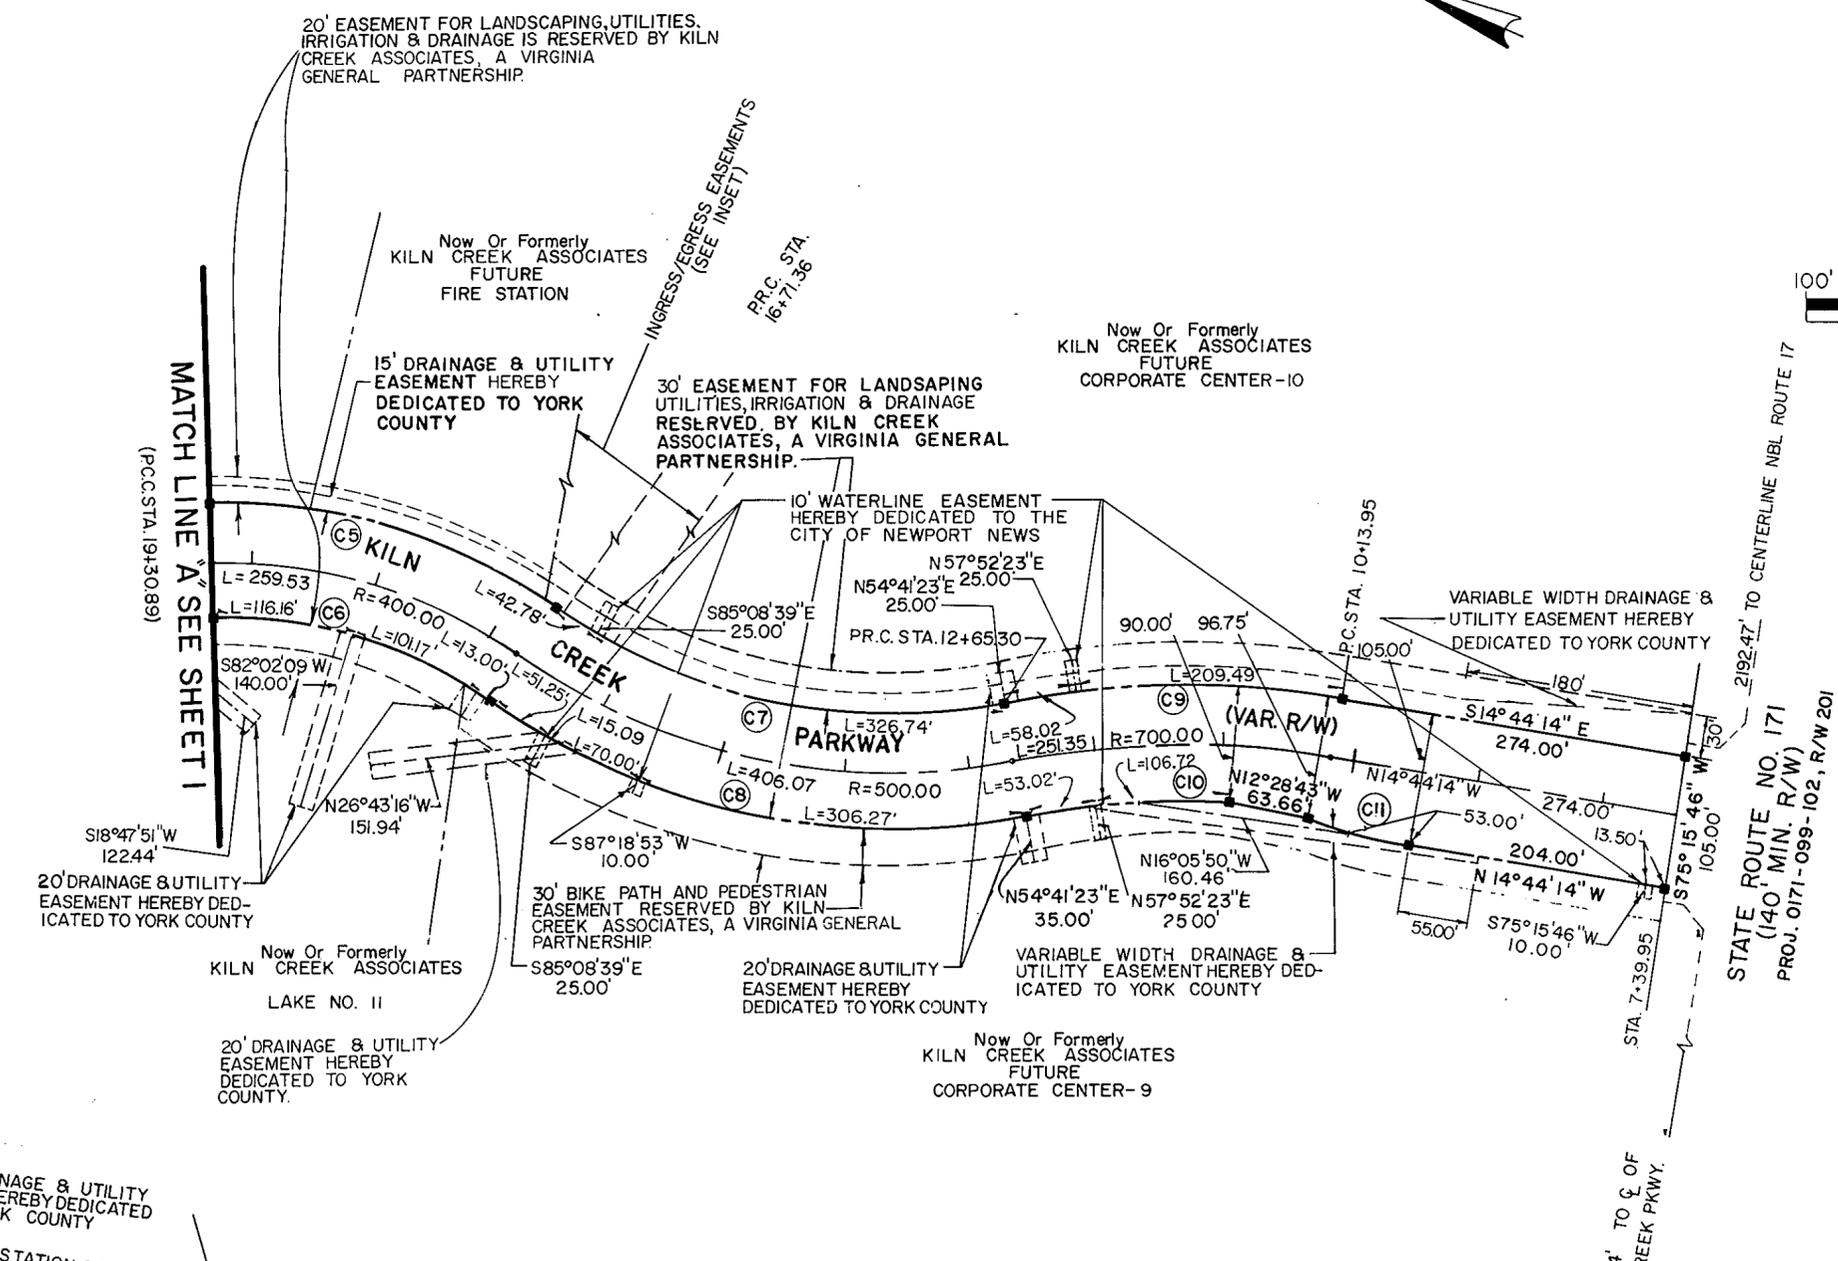

APPROVED:
YORK COUNTY BOARD OF SUPERVISORS
BY: J. Mark Gantz
PLAT APPROVING AGENT
DATE: FEBRUARY 19, 1991

STATE OF VIRGINIA
COUNTY OF YORK
IN THE CLERK'S OFFICE OF THE CIRCUIT
COURT FOR THE COUNTY OF YORK THE 21st
DAY OF February, 1991 THIS MAP WAS
PRESENTED AND ADMITTED TO RECORD AS THE
LAW DIRECTS IN PLAT BOOK 11, PAGE 289

TESTE: NANCY B. KANE CLERY
CLERK
BY: Carol Drosselmeier, D.C.

4:28 PM