

VICINITY MAP SCALE: 1" = 2000'

THIS BOUNDARY LINE ADJUSTMENT IS WITH THE FREE CONSENT AND IN ACCORDANCE WITH THE DESIRES OF THE UNDERSIGNED OWNERS AND PROPRIETORS.

Barbara H. Christian
 BARBARA H. CHRISTIAN

Donsey R. Christian

Ralph Eugene Carr
 RALPH EUGENE CARR

Janet L. Carr

I, Anne Sundy, A NOTARY PUBLIC IN AND FOR THE County of York, STATE OF VIRGINIA DO HEREBY CERTIFY THAT THE ABOVE NAMED PERSONS WHOSE NAMES ARE SIGNED TO THE FOREGOING WRITING HAVE ACKNOWLEDGED THE SAME BEFORE ME IN MY County AND STATE AFORESAID.

GIVEN UNDER MY HAND THIS 2nd DAY OF August, 1991.


Anne Sundy
 NOTARY PUBLIC
 MY COMMISSION EXPIRES: May 4, 1992

TO THE BEST OF MY KNOWLEDGE AND BELIEF, ALL THE REQUIREMENTS AS SET FORTH IN THE SUBDIVISION ORDINANCE OF THE COUNTY OF YORK, VIRGINIA, HAVE BEEN COMPLIED WITH, INCLUDING A CLOSURE OF NOT LESS THAN 1' /10,000'.

THE LAND EMBRACED IN THIS BOUNDARY LINE ADJUSTMENT IS IN THE NAME OF:
 (1) BARBARA H. CHRISTIAN, AND WAS ACQUIRED FROM BERTIE LEE HOPSON BY DEED DATED MARCH 19, 1984 AND DULY RECORDED IN THE CLERK'S OFFICE OF THE CIRCUIT COURT OF THE COUNTY OF YORK, VIRGINIA IN DEED BOOK 395, PAGE 305.
 (2) RALPH EUGENE CARR, AND WAS ACQUIRED FROM GEORGE E. WASHINGTON, ET ALS, BY DEED DATED JULY 15, 1968 AND DULY RECORDED IN THE CLERK'S OFFICE OF THE CIRCUIT COURT OF THE COUNTY OF YORK, VIRGINIA IN DEED BOOK 212, PAGE 538.

I CERTIFY THAT MONUMENTS SHOWN ON THIS PLAT WILL BE SET ON OR BEFORE 1 OCTOBER 1991.

Edward J. Keller
 E. J. KELLER, LS

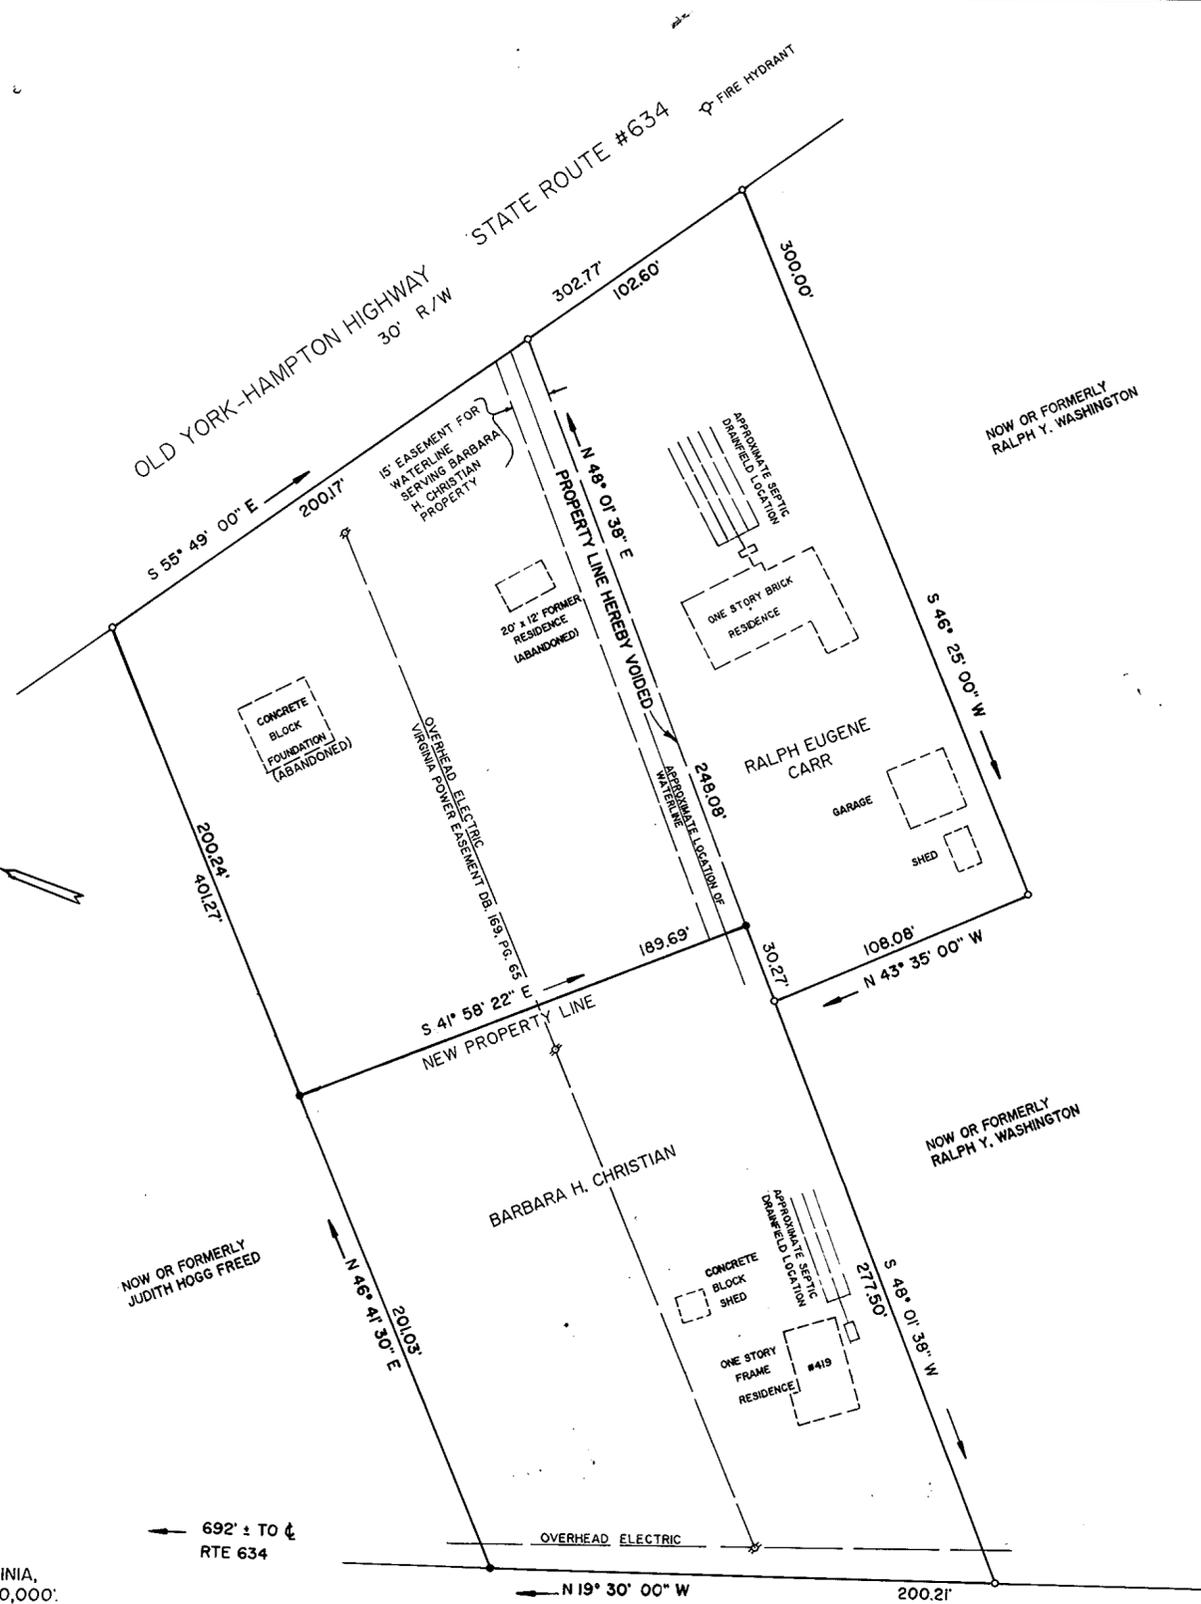

ACREAGES:
 CHRISTIAN-
 FORMER ACREAGE - 2.0162 ACRES
 NEW ACREAGE - 1.0269 ACRES

CARR -
 FORMER ACREAGE - 0.6904 ACRE
 NEW ACREAGE - 1.6797 ACRES

ACREAGE EXCHANGED:
 CHRISTIAN TO CARR - 0.9893 ACRE


TAX MAP 24 PARCEL 9A
 DEED BOOK 395 PAGE 305

TAX MAP 24 PARCEL 9B
 DEED BOOK 212 PAGE 538

BOUNDARY LINE ADJUSTMENT
 BETWEEN THE PROPERTIES OF
 BARBARA H. CHRISTIAN
 AND
 RALPH EUGENE CARR
 COUNTY OF YORK, VIRGINIA.

KELLER, LEWIS AND ASSOCIATES, P.C.
 LAND SURVEYORS AND PLANNERS
 740 THIMBLE SHOALS BLVD - SUITE D
 NEWPORT NEWS, VIRGINIA. 23606

SCALE: 1" = 50' DATE: MAY 5, 1991

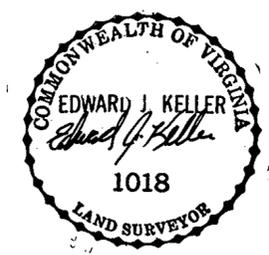

SYMBOLS:
 ○ IRON PIPE FOUND
 ● IRON PIPE SET

THE LAND PROPOSED TO BE CONVEYED BY DEED RECORDED CONTEMPORANEOUSLY HERewith SHALL NOT BE OR BECOME A SEPARATE OR INDEPENDENT LOT, TRACT OR PARCEL BUT FOR ALL PURPOSES SHALL BECOME AND BE CONSIDERED A PART OF THE ADJACENT LOT, TRACT OR PARCEL ALREADY OWNED BY RALPH EUGENE CARR AT THE TIME OF THIS CONVEYANCE OR EXCHANGE.

APPROVED
 YORK COUNTY BOARD OF SUPERVISORS
 BY *J. Mark Carter*
 PLAT APPROVING AGENT
 DATE August 16, 1991

STATE OF VIRGINIA
 COUNTY OF YORK
 IN THE CLERK'S OFFICE OF THE CIRCUIT COURT FOR THE COUNTY OF YORK THE 16th DAY OF August, 1991, THIS MAP WAS PRESENTED AND ADMITTED TO RECORD AS THE LAW DIRECTS IN PLAT BOOK 11, PAGE 337.

TESTE: NANCY S. KANE, CLERK
 CLERK

BY: *Casale*
 8:48 a.m.