


PLAT OF SUBDIVISION
THE VILLAGES OF KILN CREEK
PORTIONS OF
LAKE NO. 11

COUNTY OF YORK, VIRGINIA

DATE: JULY 20, 1991 SHEET 2 OF 2 SCALE: 1" = 100'

SRA
SLEDD, RUNEY & ASSOCIATES, P.C.
ENGINEERS PLANNERS SURVEYORS
11832 ROCK LANDING DRIVE, SUITE 203
NEWPORT NEWS, VIRGINIA 23606
(804) 873-3386

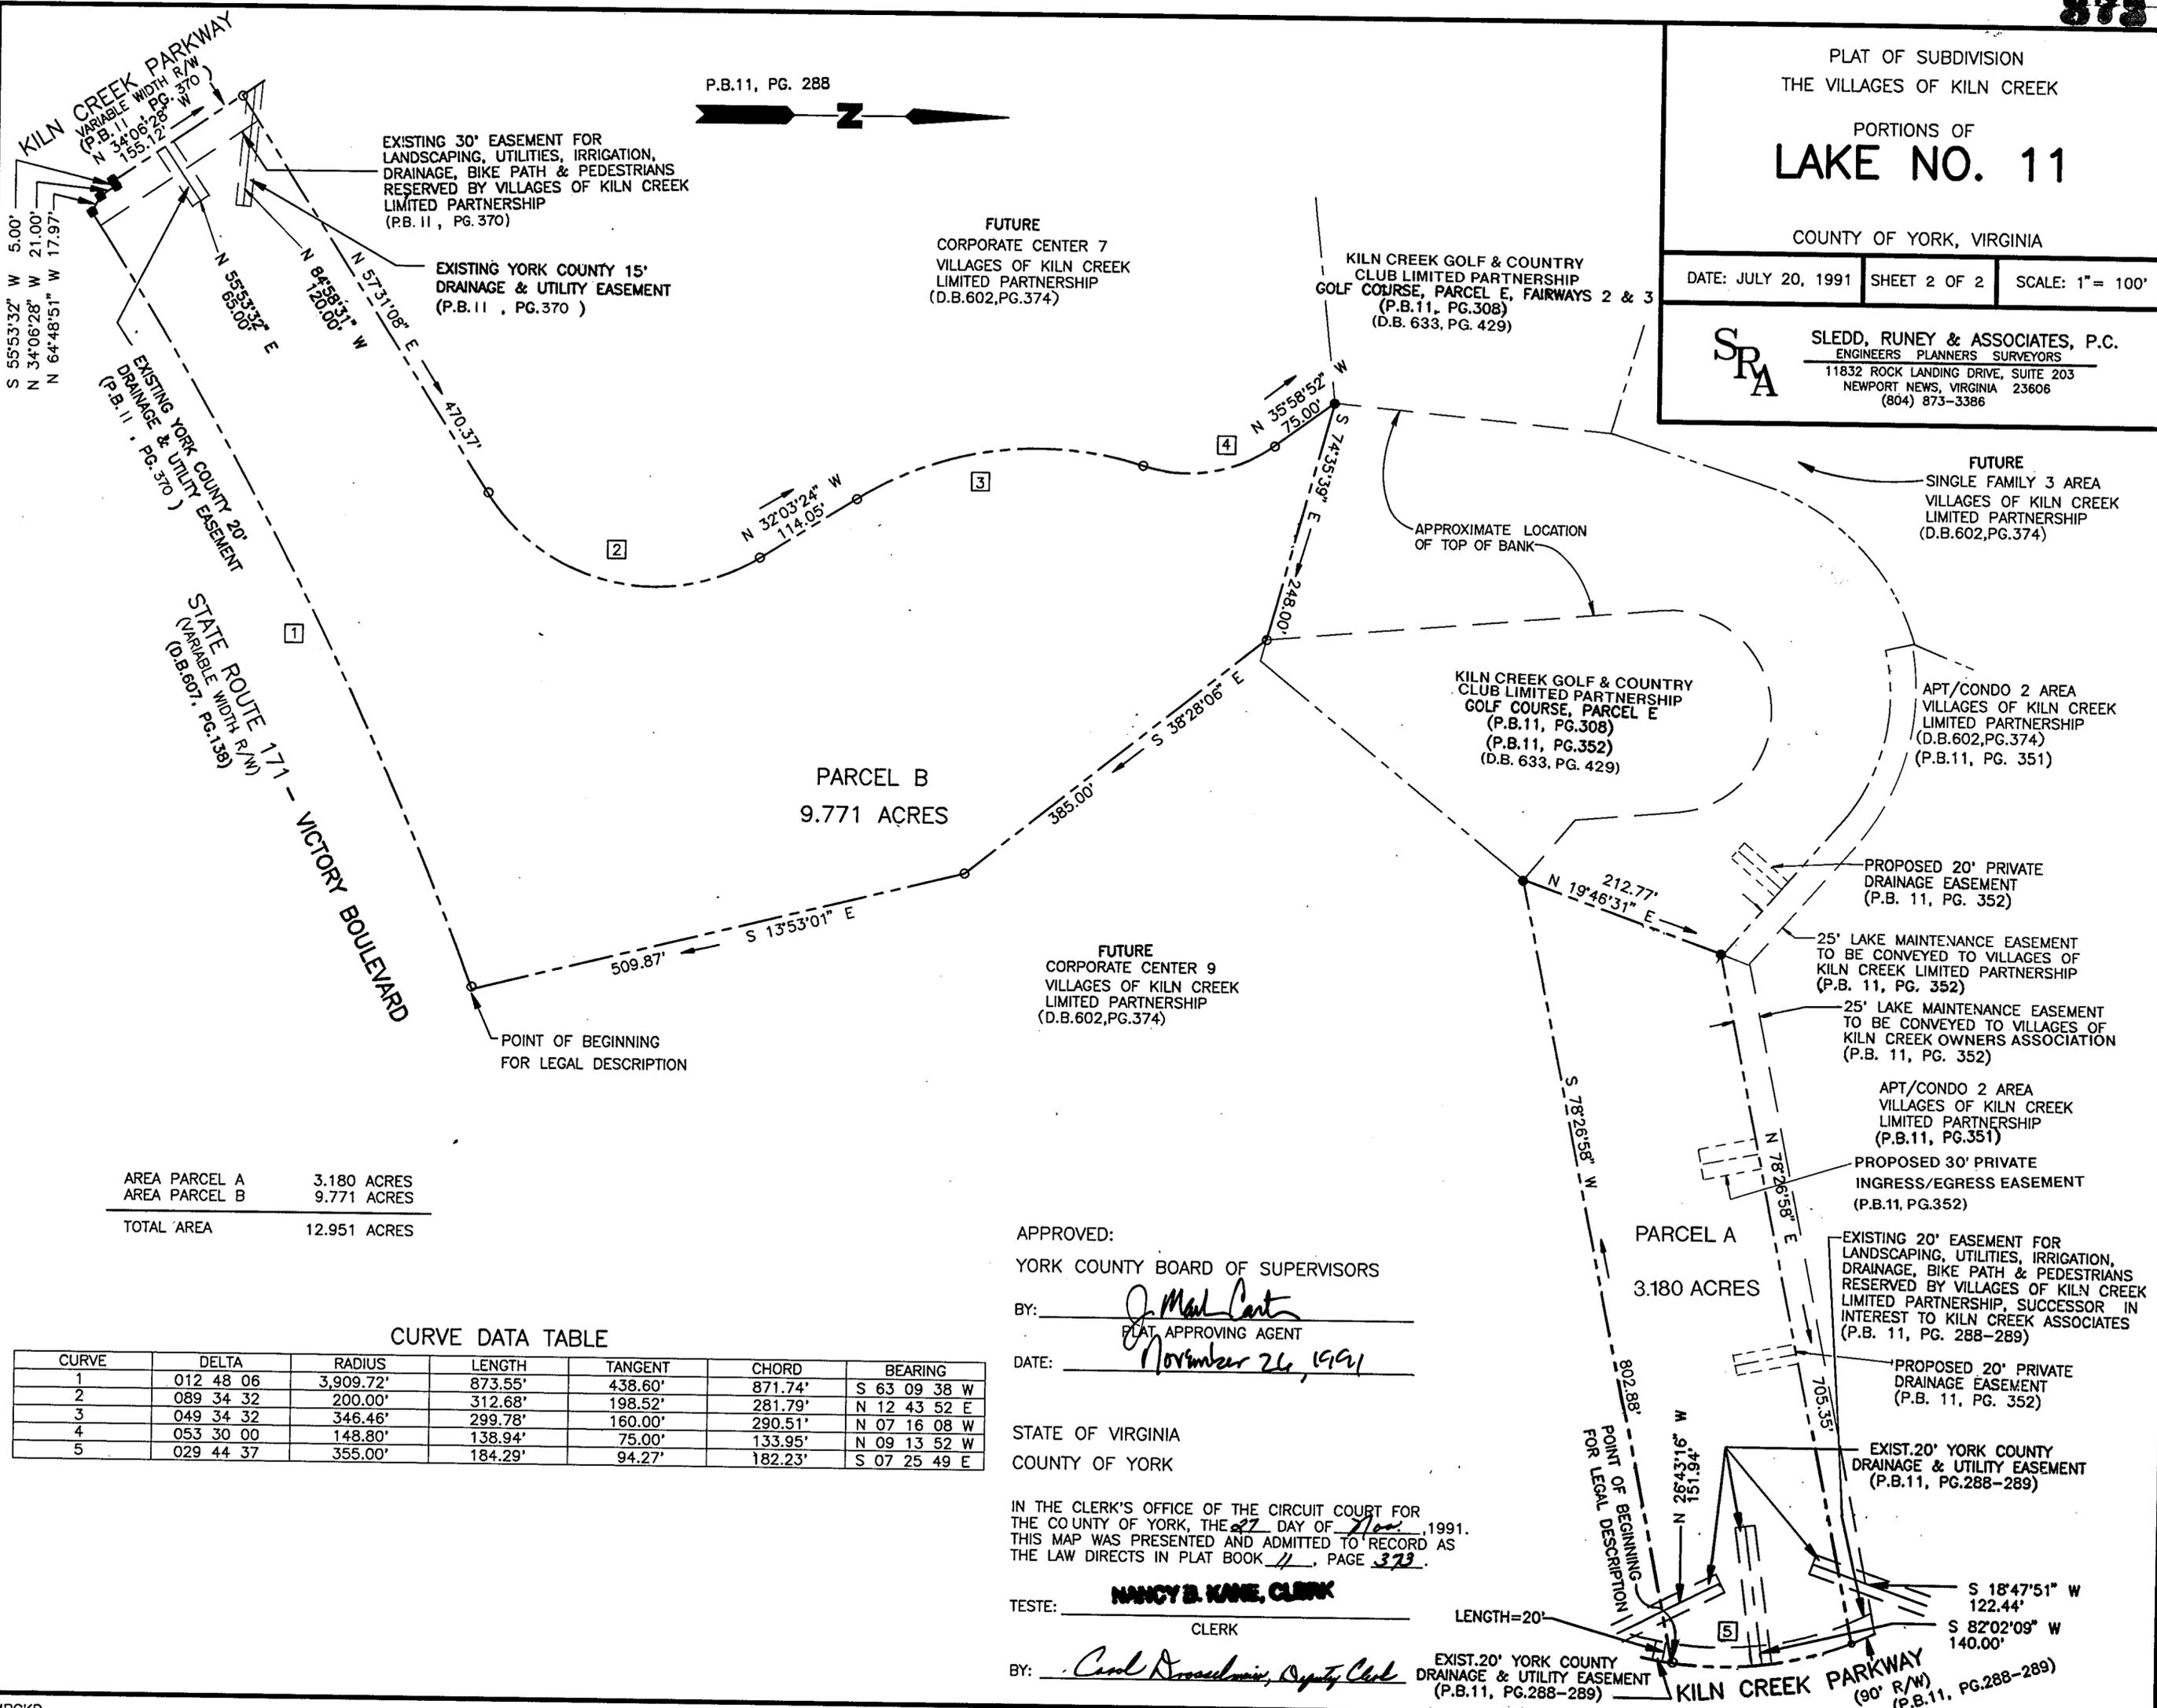

AREA PARCEL A	3.180 ACRES
AREA PARCEL B	9.771 ACRES
TOTAL AREA	12.951 ACRES

CURVE DATA TABLE

CURVE	DELTA	RADIUS	LENGTH	TANGENT	CHORD	BEARING
1	012 48 06	3,909.72'	873.55'	438.60'	871.74'	S 63 09 38 W
2	089 34 32	200.00'	312.68'	198.52'	281.79'	N 12 43 52 E
3	049 34 32	346.46'	299.78'	160.00'	290.51'	N 07 16 08 W
4	053 30 00	148.80'	138.94'	75.00'	133.95'	N 09 13 52 W
5	029 44 37	355.00'	184.29'	94.27'	182.23'	S 07 25 49 E

APPROVED:
YORK COUNTY BOARD OF SUPERVISORS
BY: J. Mark Carter
PLAT APPROVING AGENT
DATE: November 26, 1991

STATE OF VIRGINIA
COUNTY OF YORK

IN THE CLERK'S OFFICE OF THE CIRCUIT COURT FOR THE COUNTY OF YORK, THE 27 DAY OF Nov, 1991.
THIS MAP WAS PRESENTED AND ADMITTED TO RECORD AS THE LAW DIRECTS IN PLAT BOOK 11, PAGE 373.

TESTE: NANCY B. KANE, CLERK
CLERK

BY: Carol D. ...
EXIST. 20' YORK COUNTY DRAINAGE & UTILITY EASEMENT (P.B. 11, PG. 288-289)