

OWNER'S CONSENT:

THE PLATTING OF THE LAND HEREON SHOWN IS WITH THE FREE CONSENT AND IN ACCORDANCE WITH THE DESIRES OF THE UNDERSIGNED OWNER'S AND PROPRIETORS.

LAWRENCE E. WHITE, DEBRA M. WHITE, PLEASURAMA/WILLIAMSBURG, INC. A FLORIDA CORPORATION, BY: ROBERT EARL, PRESIDENT

STATE OF VIRGINIA:


JOHN M. ADAMS, NOTARY PUBLIC IN AND FOR THE CITY OF WILLIAMSBURG DO HEREBY CERTIFY THAT THE ABOVE NAMED PERSON(S) WHOSE NAMES ARE SIGNED TO THE FOREGOING WRITING HAVE ACKNOWLEDGED THE SAME BEFORE ME IN MY COUNTY/CITY AND STATE AFORESAID.

GIVEN UNDER MY HAND THIS 29th DAY OF May 1992. JOHN M. ADAMS, NOTARY PUBLIC, MY COMMISSION EXPIRES Sept 1, 1992

SURVEYOR'S CERTIFICATE:



TO THE BEST OF MY KNOWLEDGE AND BELIEF ALL THE REQUIREMENTS AS SET FORTH IN THE ORDINANCE FOR APPROVING PLATS OF SUBDIVISIONS IN THE COUNTY OF YORK, VIRGINIA HAVE BEEN COMPLIED WITH, INCLUDING A CLOSURE OF NOT LESS THAN 1000' THIS IS TO CERTIFY THAT THE LANDS EMBRACED IN THIS BOUNDARY LINE ADJUSTMENT...

NOTE: THE LAND PROPOSED TO BE CONVEYED OR EXCHANGED BY DEED RECORDED CONTEMPORANEOUSLY HEREWITH, SHALL NOT, FOR ANY PURPOSE, BE OR BECOME A SEPARATE OR INDEPENDANT LOT, TRACT OR PARCEL, BUT FOR ALL PURPOSES SHALL BECOME AND BE CONSIDERED A PART OF THE ADJACENT LOT, TRACT OR PARCEL OF LAND ALREADY OWNED BY PLEASURAMA WILLIAMSBURG, INC. AND/OR LAWRENCE E. AND DEBRA M. WHITE AT THE TIME OF THIS OF THIS CONVEYANCE AND/OR EXCHANGE.

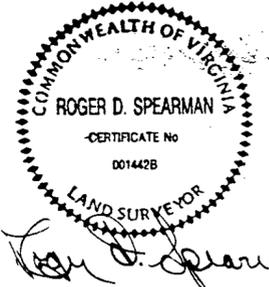


SPEARMAN & ASSOCIATES, P.C. SURVEYING AND PLANNING 489 McLAWS CIRCLE - WILLIAMSBURG, VIRGINIA (804) 253-8720

STATE OF FLORIDA: I, DEBORAH LYNN OSBORN, A NOTARY PUBLIC IN AND FOR THE STATE OF FLORIDA DO HEREBY CERTIFY THAT THE ABOVE NAMED PERSON(S) WHOSE NAMES ARE SIGNED TO THE FOREGOING WRITING HAVE ACKNOWLEDGED THE SAME BEFORE ME IN MY CITY/COUNTY AND STATE AFORESAID. GIVEN UNDER MY HAND THIS 22 DAY OF May 1992. Deborah Lynn Osborn, NOTARY PUBLIC, MY COMMISSION EXPIRES # AA 688046

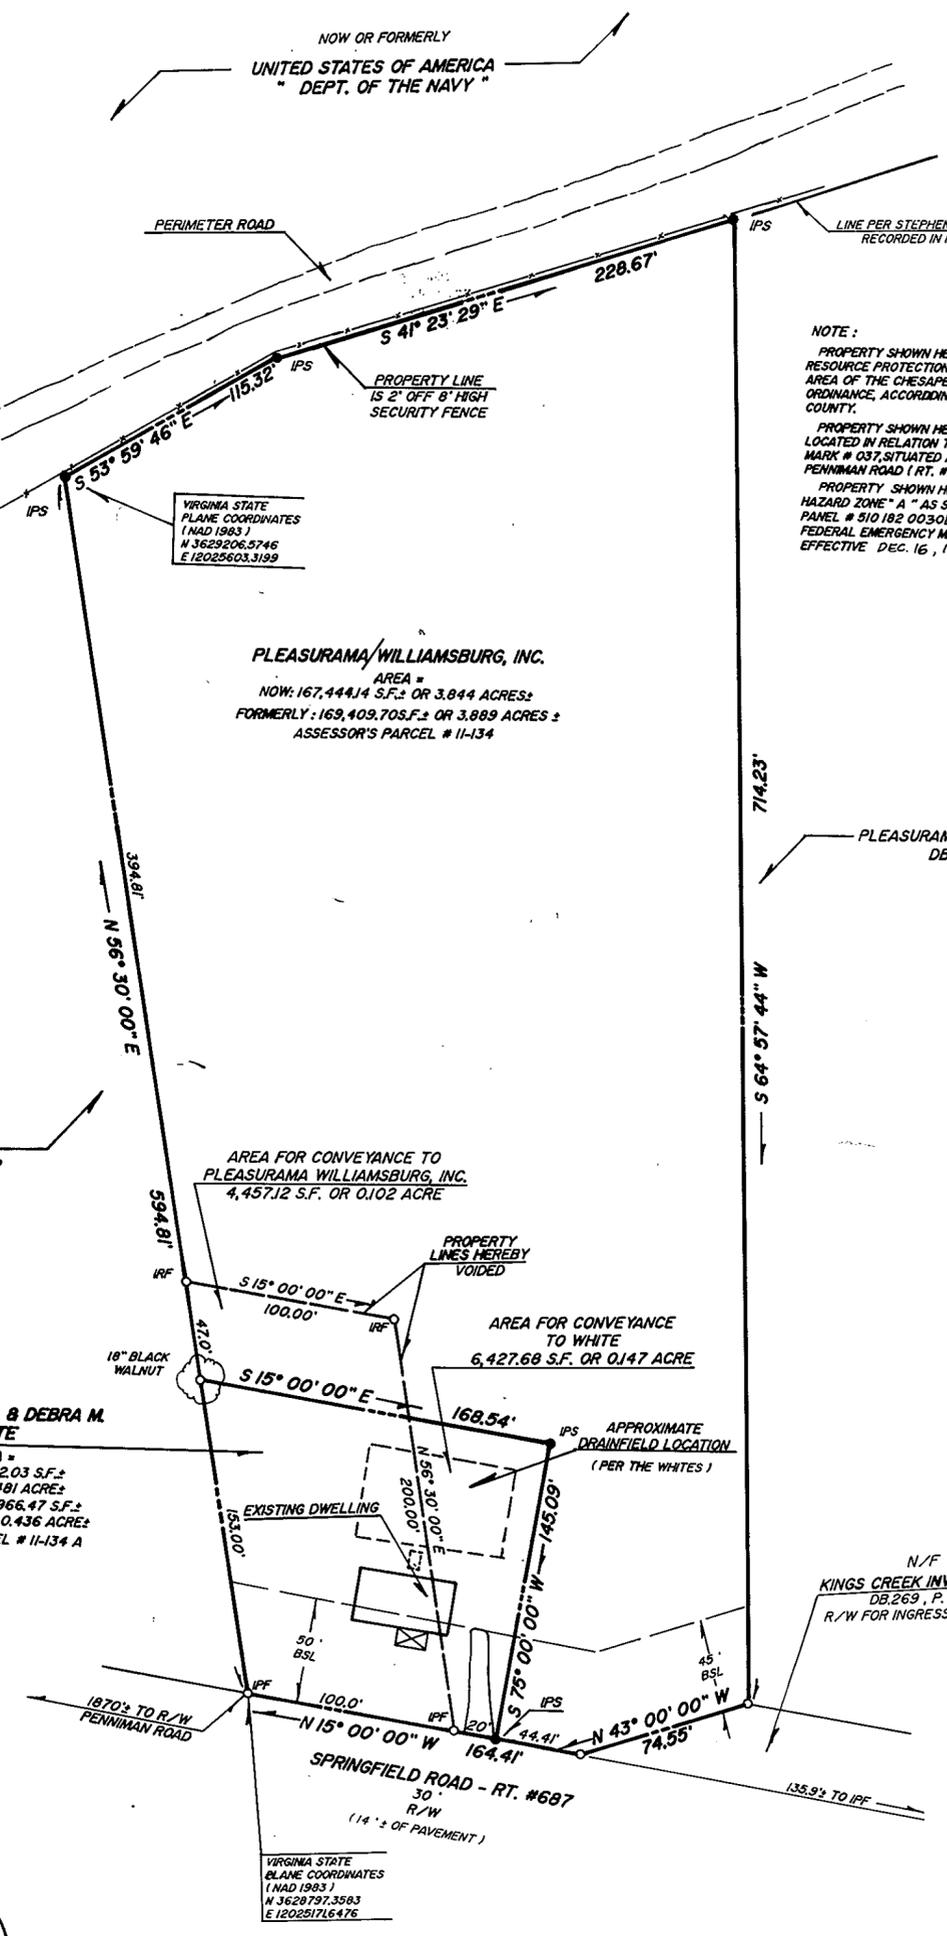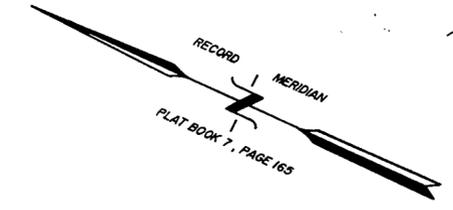

BOUNDARY LINE ADJUSTMENT BETWEEN PROPERTIES OF LAWRENCE E. & DEBRA M. WHITE AND PLEASURAMA/WILLIAMSBURG, INC. LOCATED YORK COUNTY, VIRGINIA. SCALE: 1" = 60' DATE: MAY 20, 1992

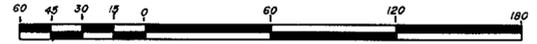

NOTE: PROPERTY SHOWN HEREON IS NOT CURRENTLY IN A RESOURCE PROTECTION OR RESOURCE MANAGEMENT AREA OF THE CHESAPEAKE BAY PRESERVATION ORDINANCE... PROPERTY SHOWN HEREON WAS PHYSICALLY LOCATED IN RELATION TO YORK COUNTY SURVEY MARK # 037, SITUATED AT THE INTERSECTION OF PENNINGAN ROAD (RT. # 641) AND ROUTE # 199...

LEGEND: DENOTES IRON PIPE FOUND, DENOTES IRON PIPE SET, BSL - DENOTES BUILDING SETBACK LINE, N/F DENOTES NOW OR FORMERLY

PLEASURAMA/WILLIAMSBURG, INC. AREA = NOW: 167,444.14 S.F. ± OR 3.844 ACRES ± FORMERLY: 169,409.70 S.F. ± OR 3.889 ACRES ± ASSESSOR'S PARCEL # 11-134

LAWRENCE E. & DEBRA M. WHITE AREA = NOW: 20,932.03 S.F. ± OR 0.481 ACRE ± FORMERLY: 18,966.47 S.F. ± OR 0.436 ACRE ± ASSESSOR'S PARCEL # 11-134 A

UTILITIES NOTE: THE LAWRENCE E. & DEBRA M. WHITE PROPERTY IS PRESENTLY SERVED BY AN INDIVIDUAL WELL AND AN INDIVIDUAL SEPTIC TANK AND DRAINFIELD SYSTEM. THE PLEASURAMA/WILLIAMSBURG, INC. PARCEL IS PRESENTLY UNDEVELOPED. PLANS FOR WATER AND SEWER SERVICE WILL BE INCLUDED IN THEIR PLANS OF DEVELOPMENT, WHEN AND IF SUBMITTED.

APPROVED: YORK COUNTY BOARD OF SUPERVISORS BY: Mark Cantor, PLAT APPROVING AGENT DATE: May 29, 1992

STATE OF VIRGINIA, COUNTY OF YORK: IN THE CLERK'S OFFICE OF THE CIRCUIT COURT FOR THE COUNTY OF YORK THE 29th DAY OF May 1992 THIS MAP WAS PRESENTED AND ADMITTED TO RECORD AS THE LAW DIRECTS. PLAT BOOK 11, PAGE 426. TESTE: NANCY B. KANE, CLERK BY: Karen D. Kelly, Attorney at Law, P.C.

VIRGINIA STATE PLANE COORDINATES (NAD 1983) N 3629797.3583 E 12025176.475