

SHEET INDEX

SCALE: 1" = 2500'

APRIL 6, 1989



VIRGINIA: IN THE CLERK'S OFFICE OF THE CITY OF NEWPORT NEWS, THE _____ DAY OF _____, 1989, THIS PLAT WAS PRESENTED AND ADMITTED TO RECORD AS THE LAW DIRECTS IN PLAT BOOK _____ AT PAGE _____.

TESTE: _____, CLERK


STATE OF VIRGINIA
COUNTY OF YORK

IN THE CLERK'S OFFICE OF THE CIRCUIT COURT FOR THE COUNTY OF YORK, THE 2nd DAY OF June, 1989, THIS PLAT WAS PRESENTED AND ADMITTED TO RECORD AS THE LAW DIRECTS IN PLAT BOOK 11, PAGE 429.

NANCY B. KANE, CLERK

TESTE: _____, CLERK

BY: Carol D. Ross, D.C.

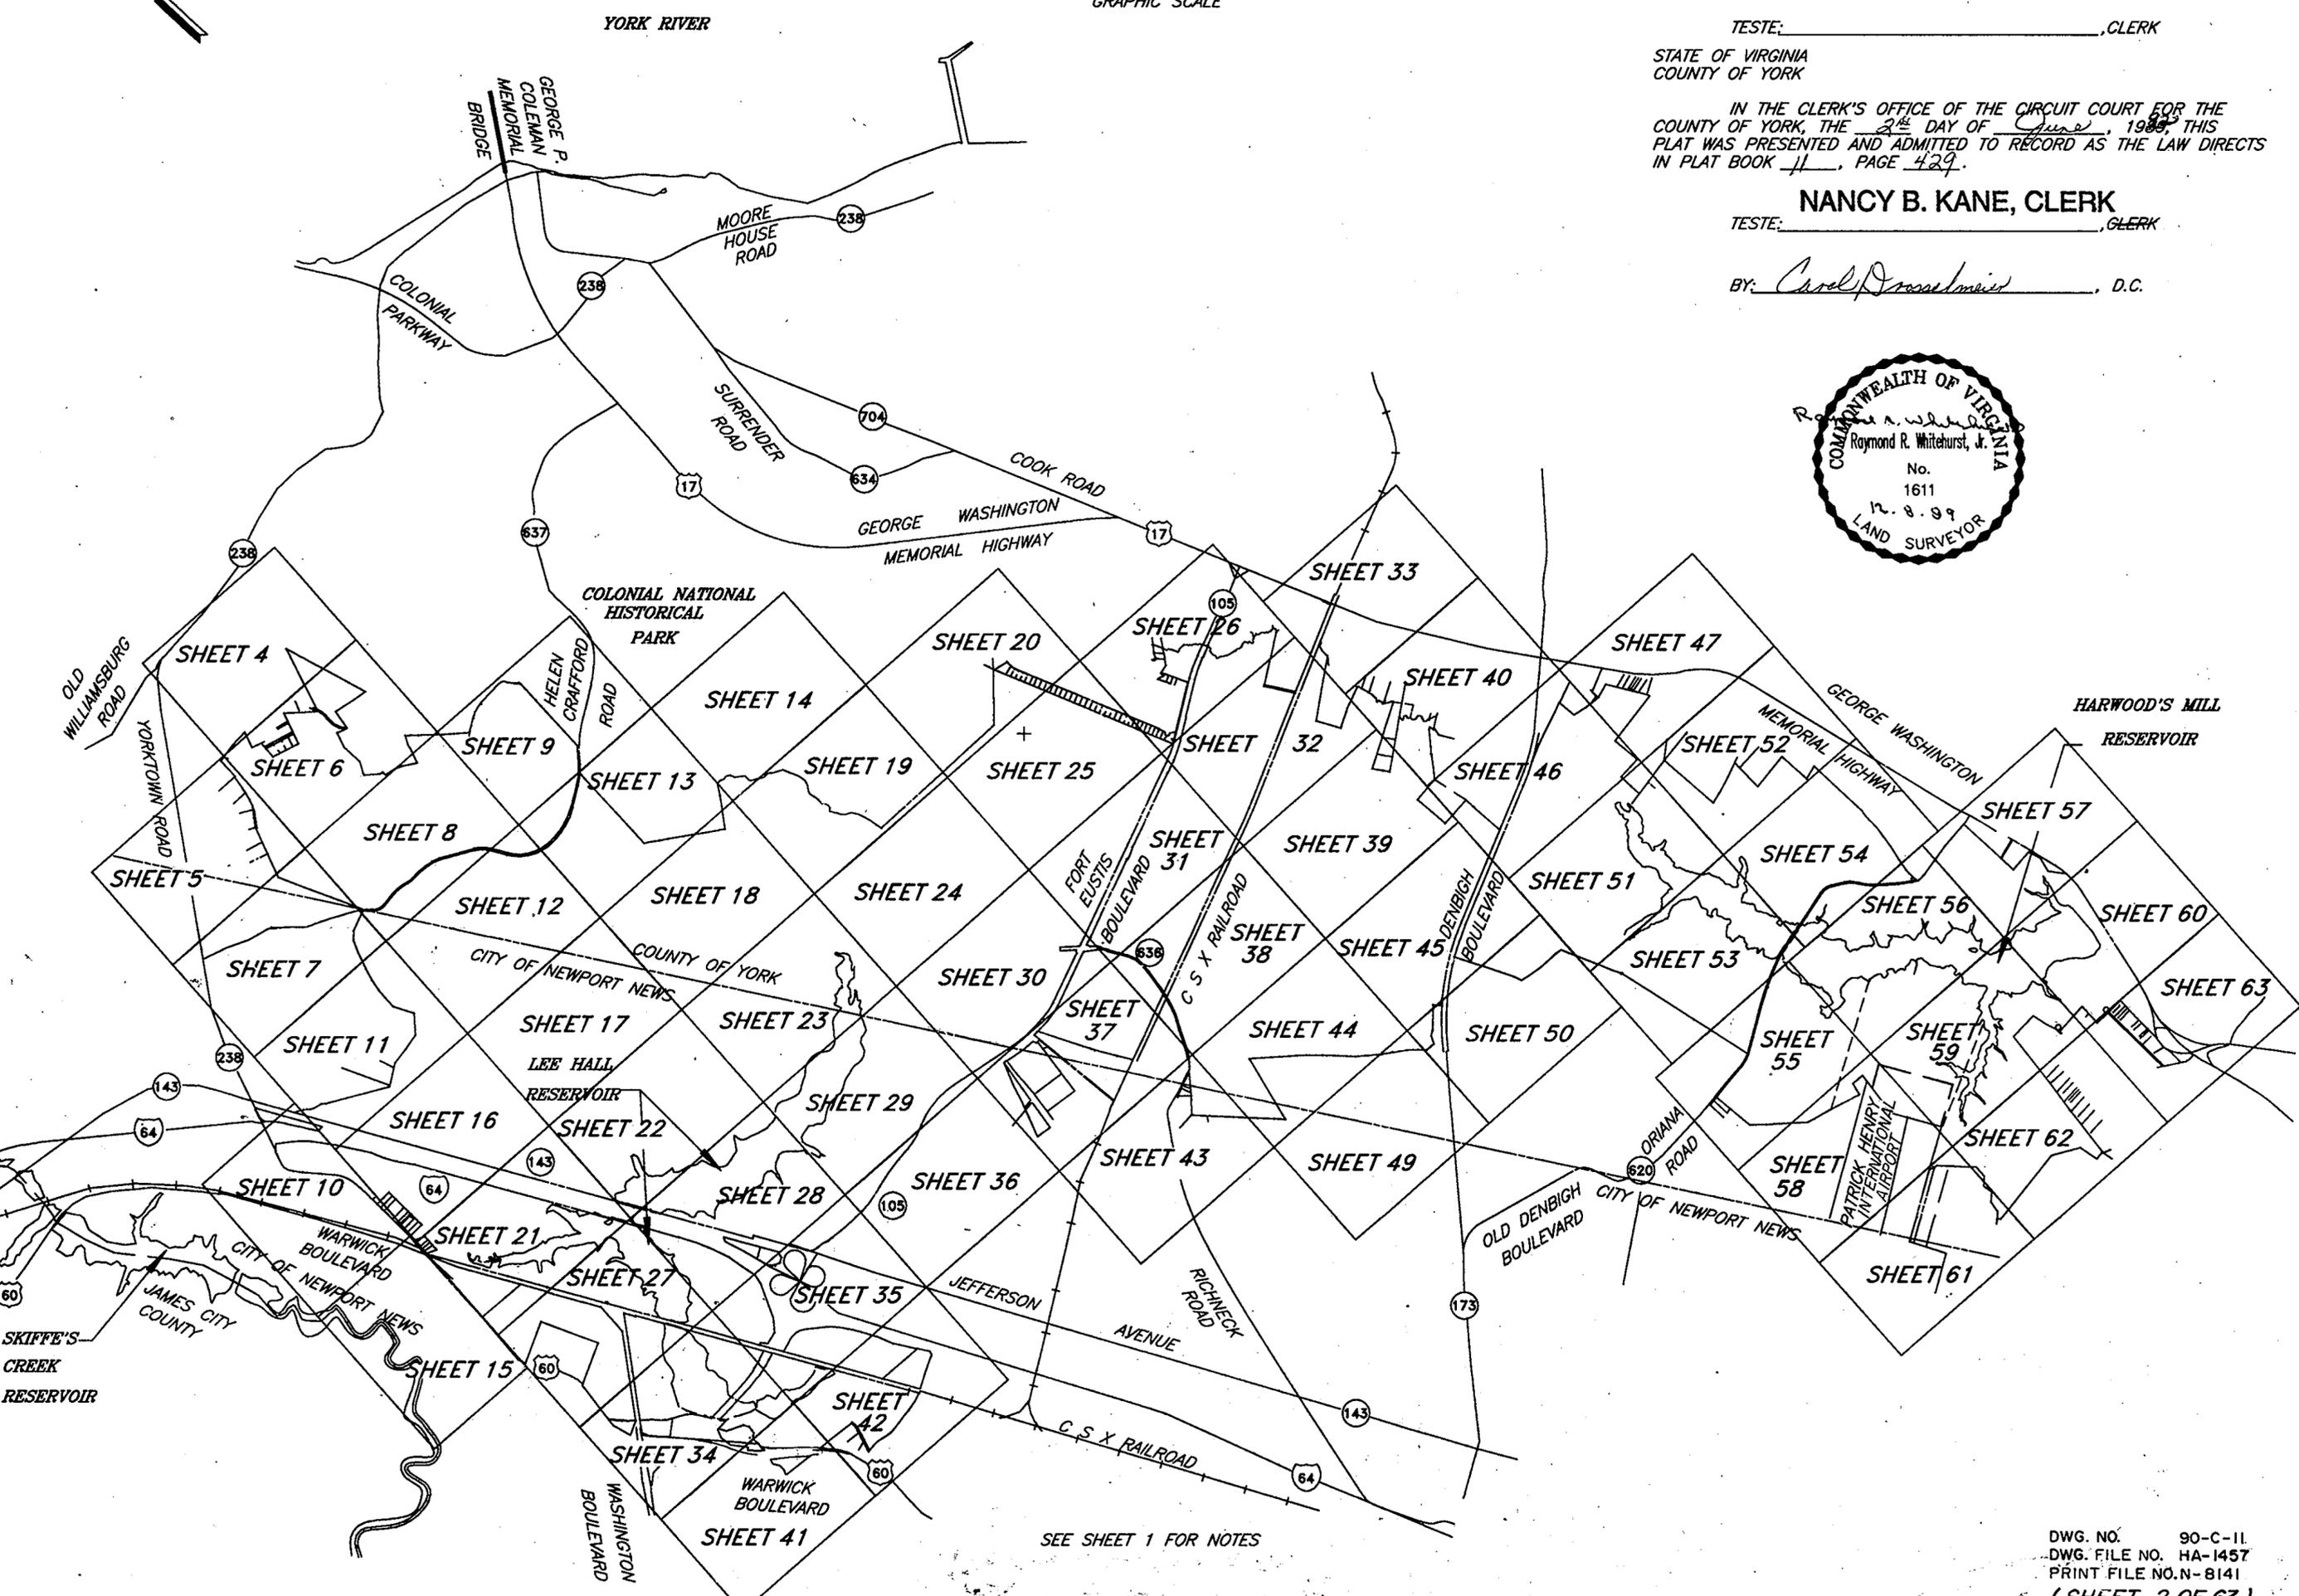

SEE SHEET 1 FOR NOTES

DWG. NO. 90-C-11
 DWG. FILE NO. HA-1457
 PRINT FILE NO. N-8141
 (SHEET 2 OF 63)