


STATE OF VIRGINIA COUNTY OF YORK
 IN THE CLERK'S OFFICE OF THE CIRCUIT COURT FOR THE
 COUNTY OF YORK, THE DAY OF 1989, THIS
 PLAT WAS PRESENTED AND ADMITTED TO RECORD AS THE LAW DIRECTS
 IN PLAT BOOK PAGE

SEE SHEET 1 FOR NOTES
 Filed in the Clerk's Office, Circuit Court, York Co., Va.
 the 2nd day of June 19 89
 Teste: Nancy B. Kane, Clerk
 Carol D. Russell, D.C.


Plat Book No. 11 Page 436

VIRGINIA:
 IN THE CLERK'S OFFICE OF THE CITY OF NEWPORT NEWS,
 THE DAY OF 1989, THIS PLAT WAS PRESENTED
 AND ADMITTED TO RECORD AS THE LAW DIRECTS IN PLAT BOOK
 AT PAGE

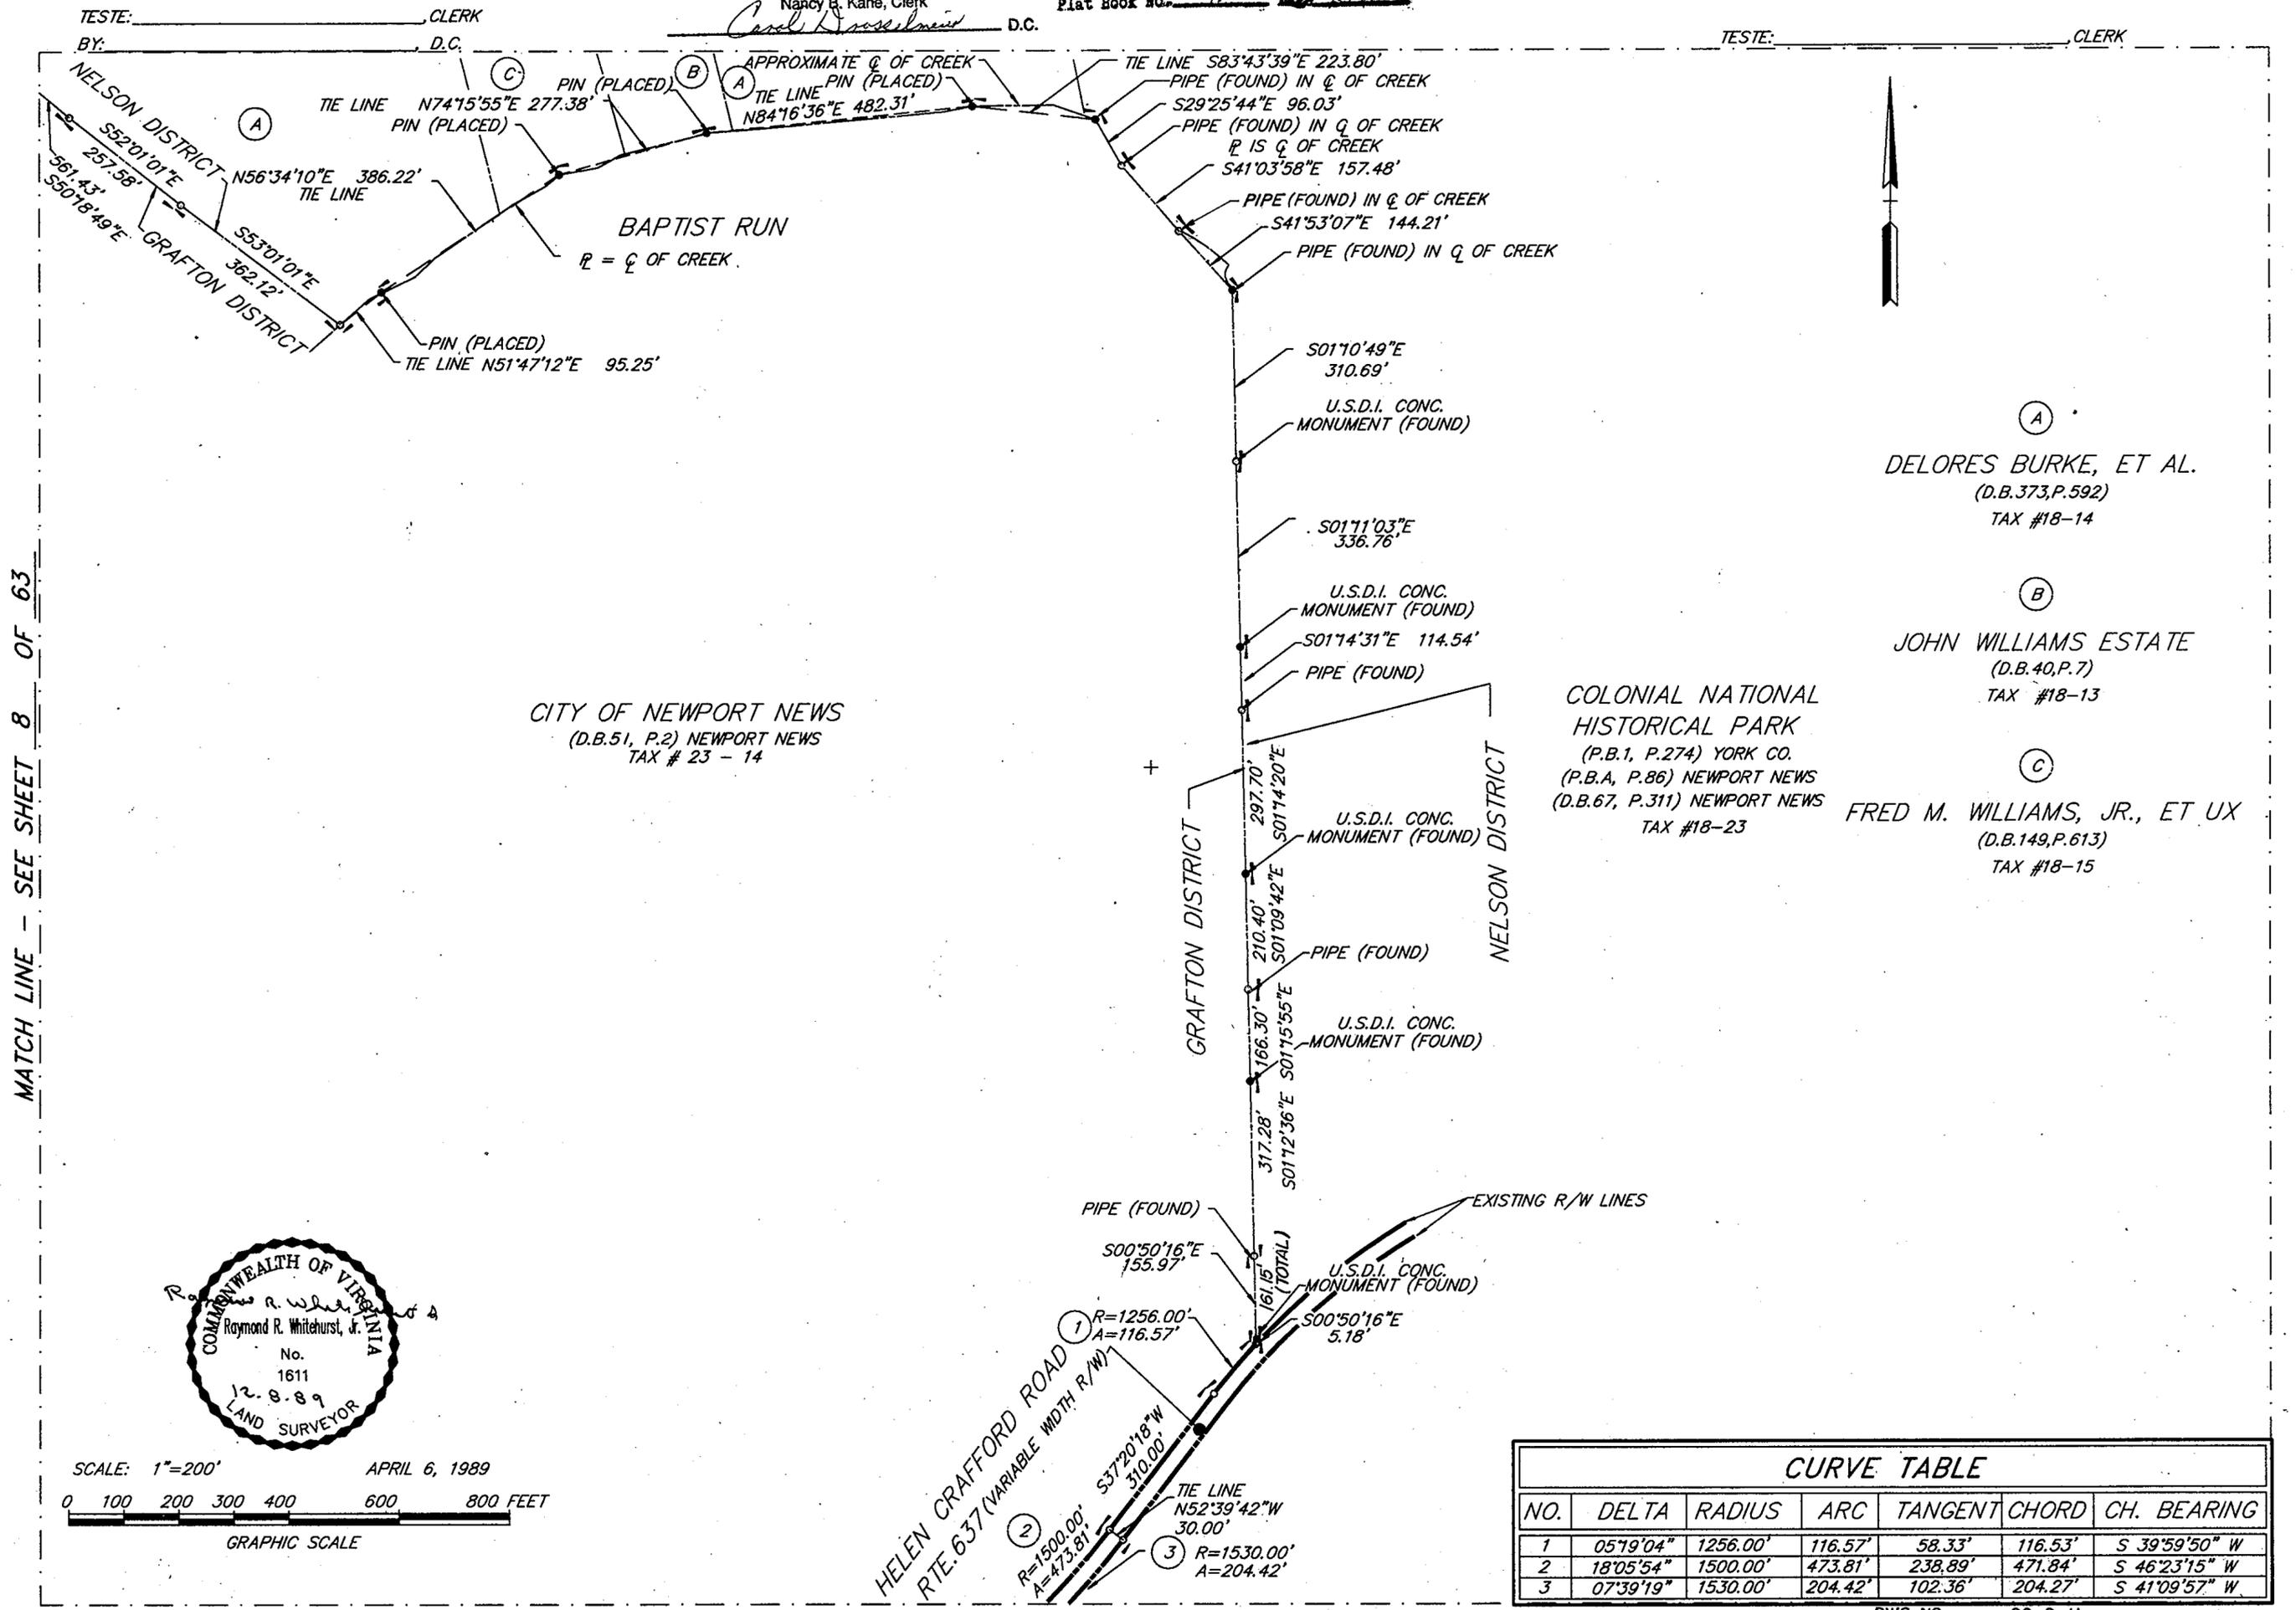

MATCH LINE - SEE SHEET 8 OF 63

MATCH LINE - SEE SHEET 13 OF 63

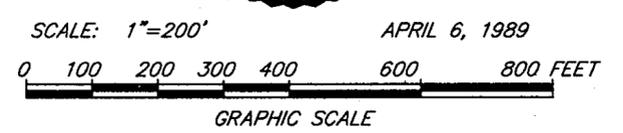

CURVE TABLE						
NO.	DELTA	RADIUS	ARC	TANGENT	CHORD	CH. BEARING
1	05°19'04"	1256.00'	116.57'	58.33'	116.53'	S 39°59'50" W
2	18°05'54"	1500.00'	473.81'	238.89'	471.84'	S 46°23'15" W
3	07°39'19"	1530.00'	204.42'	102.36'	204.27'	S 41°09'57" W