

STATE OF VIRGINIA COUNTY OF YORK
IN THE CLERK'S OFFICE OF THE CIRCUIT COURT FOR THE
COUNTY OF YORK, THE DAY OF 1989, THIS
PLAT WAS PRESENTED AND ADMITTED TO RECORD AS THE LAW DIRECTS
IN PLAT BOOK PAGE


SEE SHEET 1 FOR NOTES
Filed in the Clerk's Office, Circuit Court, York Co., VA.
the day of June 1989
Teste: Nancy B. Kane, Clerk
D.C.

VIRGINIA:
IN THE CLERK'S OFFICE OF THE CITY OF NEWPORT NEWS,
THE DAY OF 1989, THIS PLAT WAS PRESENTED
AND ADMITTED TO RECORD AS THE LAW DIRECTS IN PLAT BOOK
AT PAGE

TESTE: _____, CLERK
BY: _____, D.C.

Plat Book No. 11 Page 474




TESTE: _____, CLERK

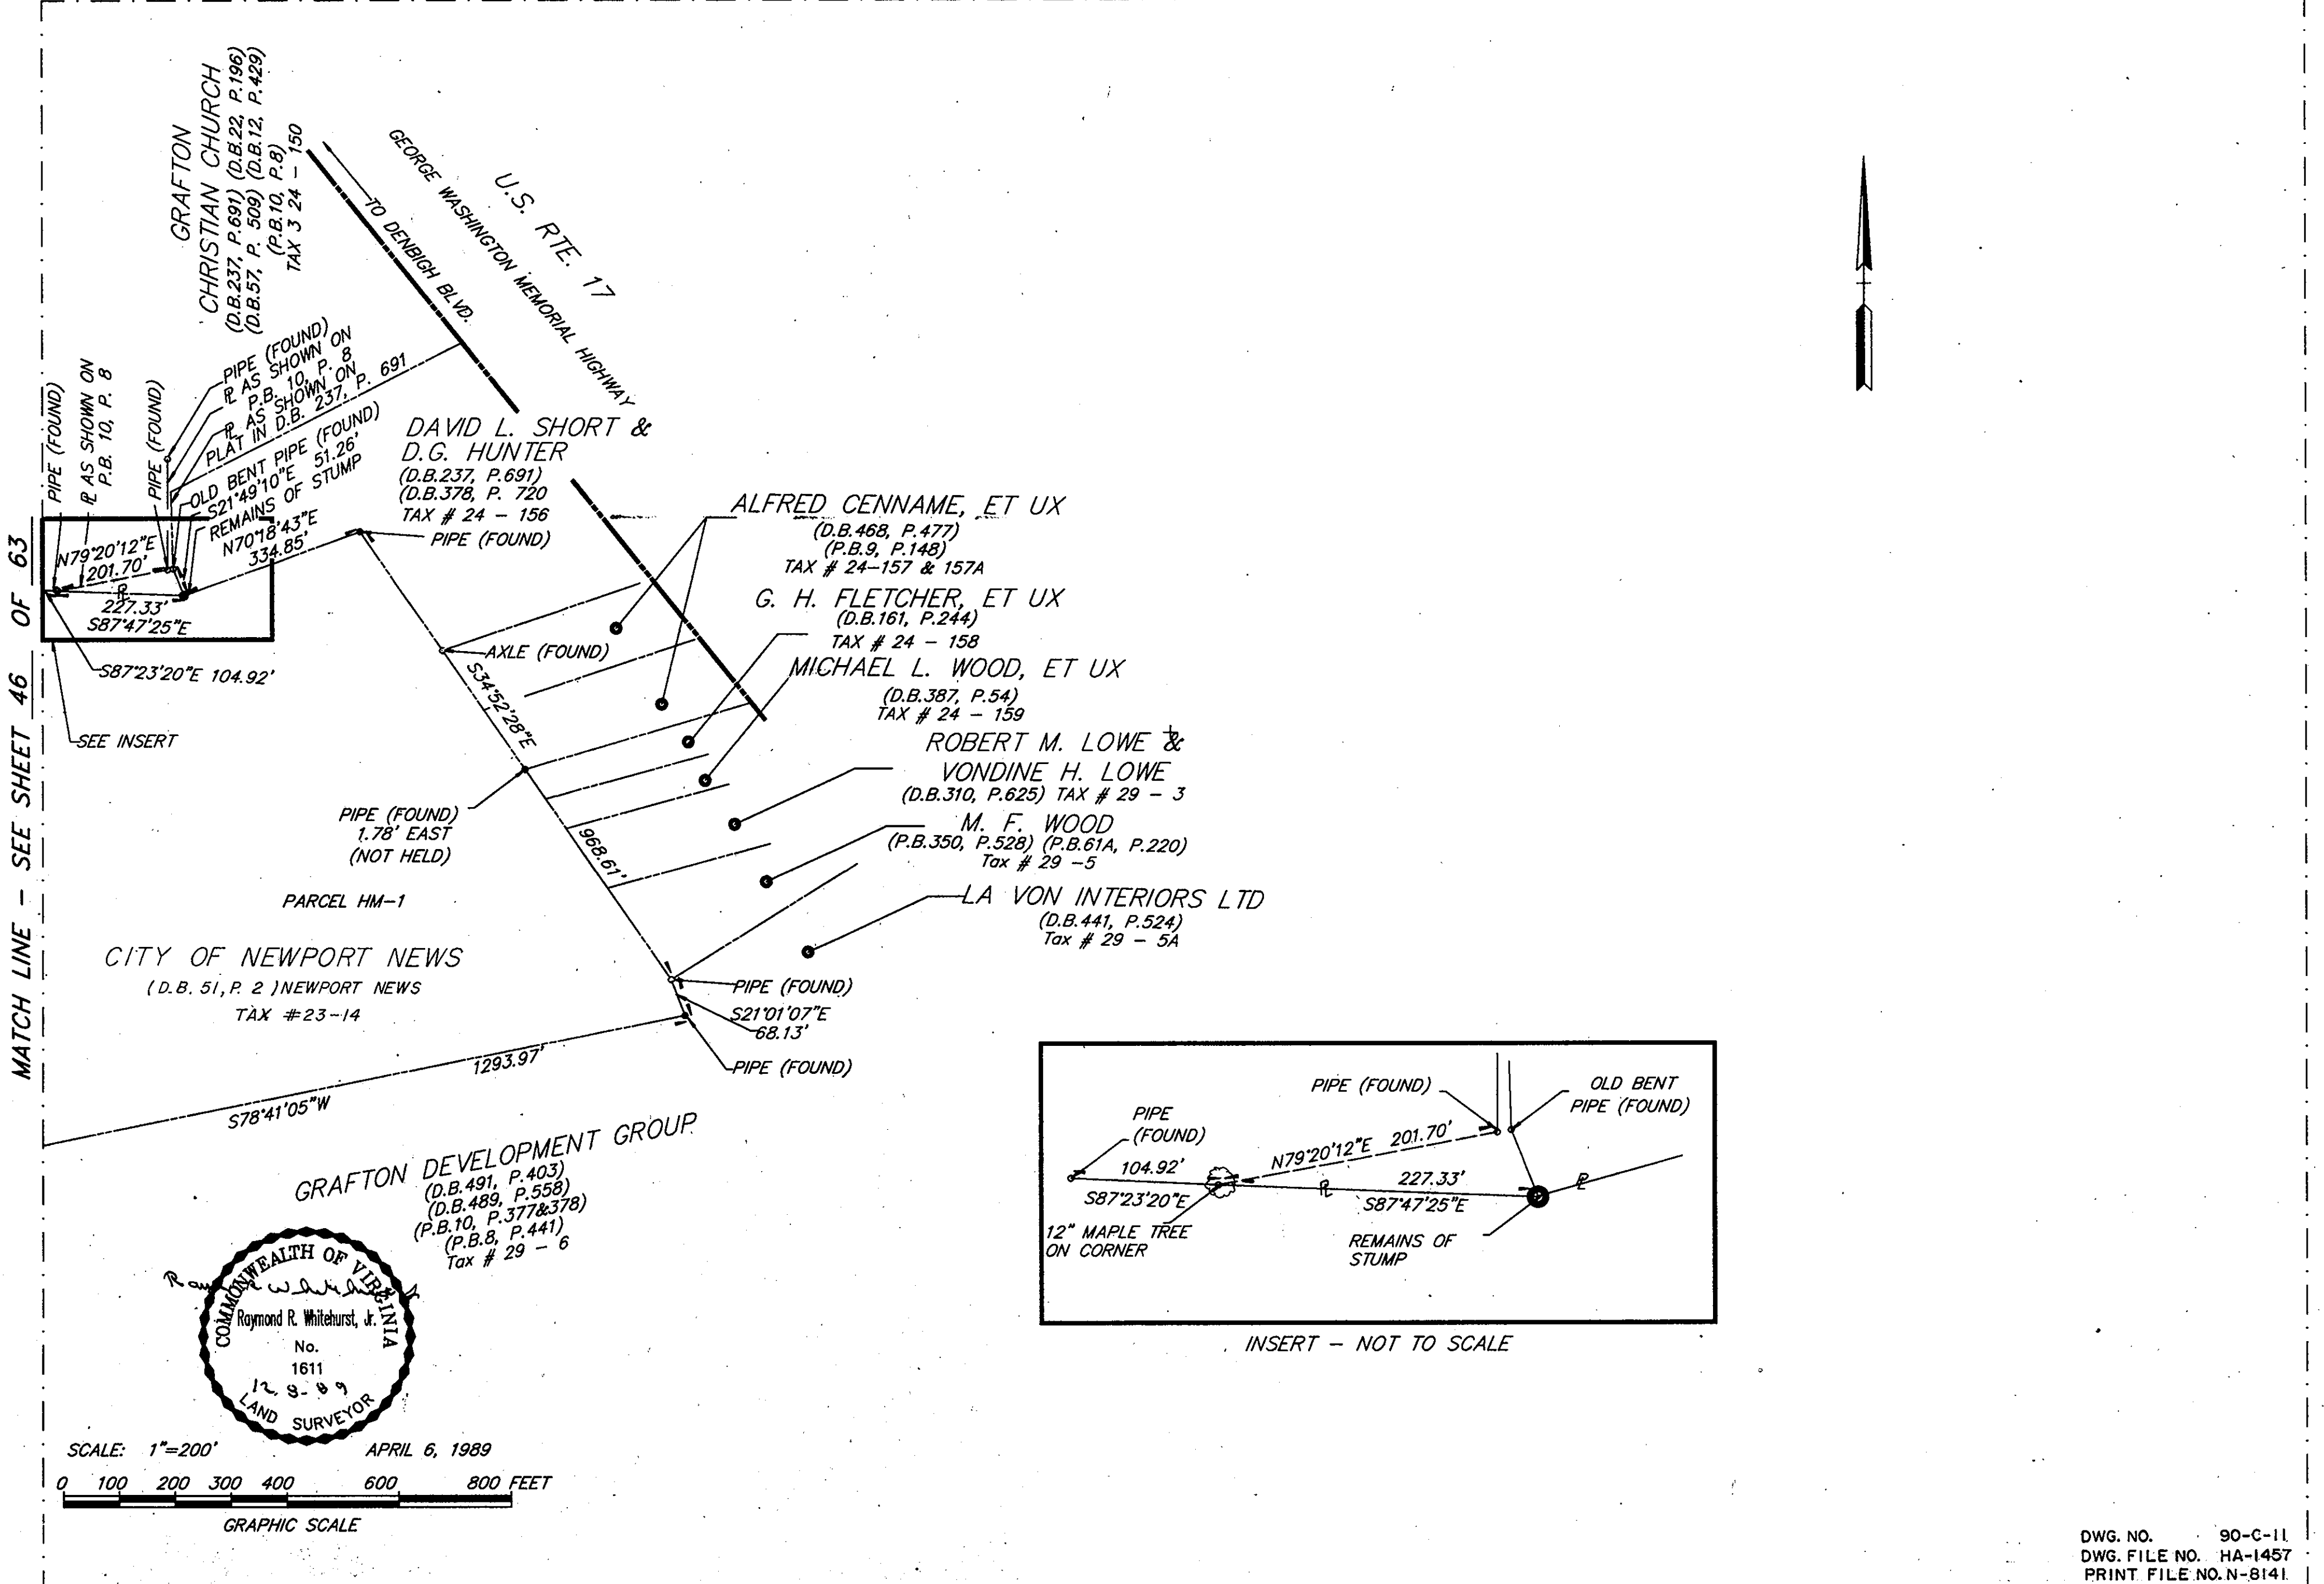

MATCH LINE - SEE SHEET 46 OF 63

MATCH LINE - SEE SHEET 52 OF 63

(SHEET 47 OF 63)

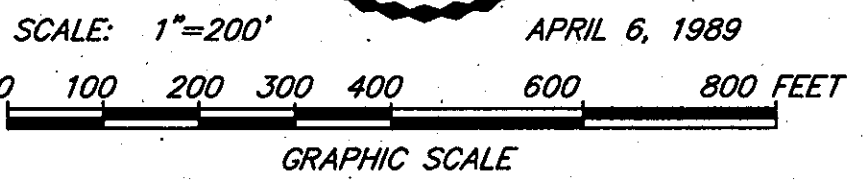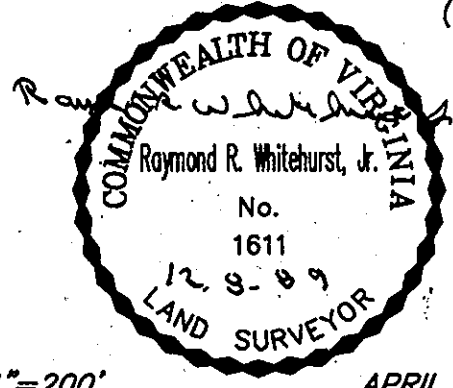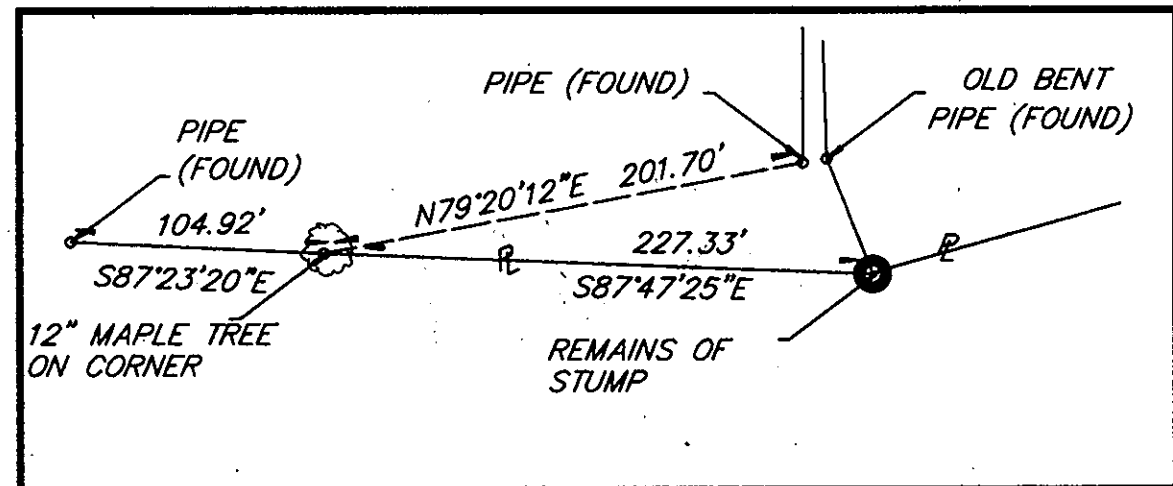

DWG. NO. 90-C-11
DWG. FILE NO. HA-1457
PRINT FILE NO. N-8141