

STATE OF VIRGINIA COUNTY OF YORK
IN THE CLERK'S OFFICE OF THE CIRCUIT COURT FOR THE
COUNTY OF YORK, THE _____ DAY OF _____, 1989, THIS
PLAT WAS PRESENTED AND ADMITTED TO RECORD AS THE LAW DIRECTS
IN PLAT BOOK _____ PAGE _____

Filed in the Clerk's Office, Circuit Court, York Co., Va.
the and day of June 1989 SEE SHEET 1 FOR NOTES

Teste: Nancy B. Kane, Clerk
Rochard B. Trause D.C.



Plat Book No. 11 Page 484

VIRGINIA:
IN THE CLERK'S OFFICE OF THE CITY OF NEWPORT NEWS,
THE _____ DAY OF _____, 1989, THIS PLAT WAS PRESENTED
AND ADMITTED TO RECORD AS THE LAW DIRECTS IN PLAT BOOK
AT PAGE _____

TESTE: _____ CLERK
BY: _____ D.C.

MATCH LINE - SEE SHEET 55 OF 63

TESTE: _____ CLERK

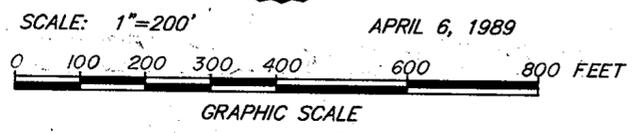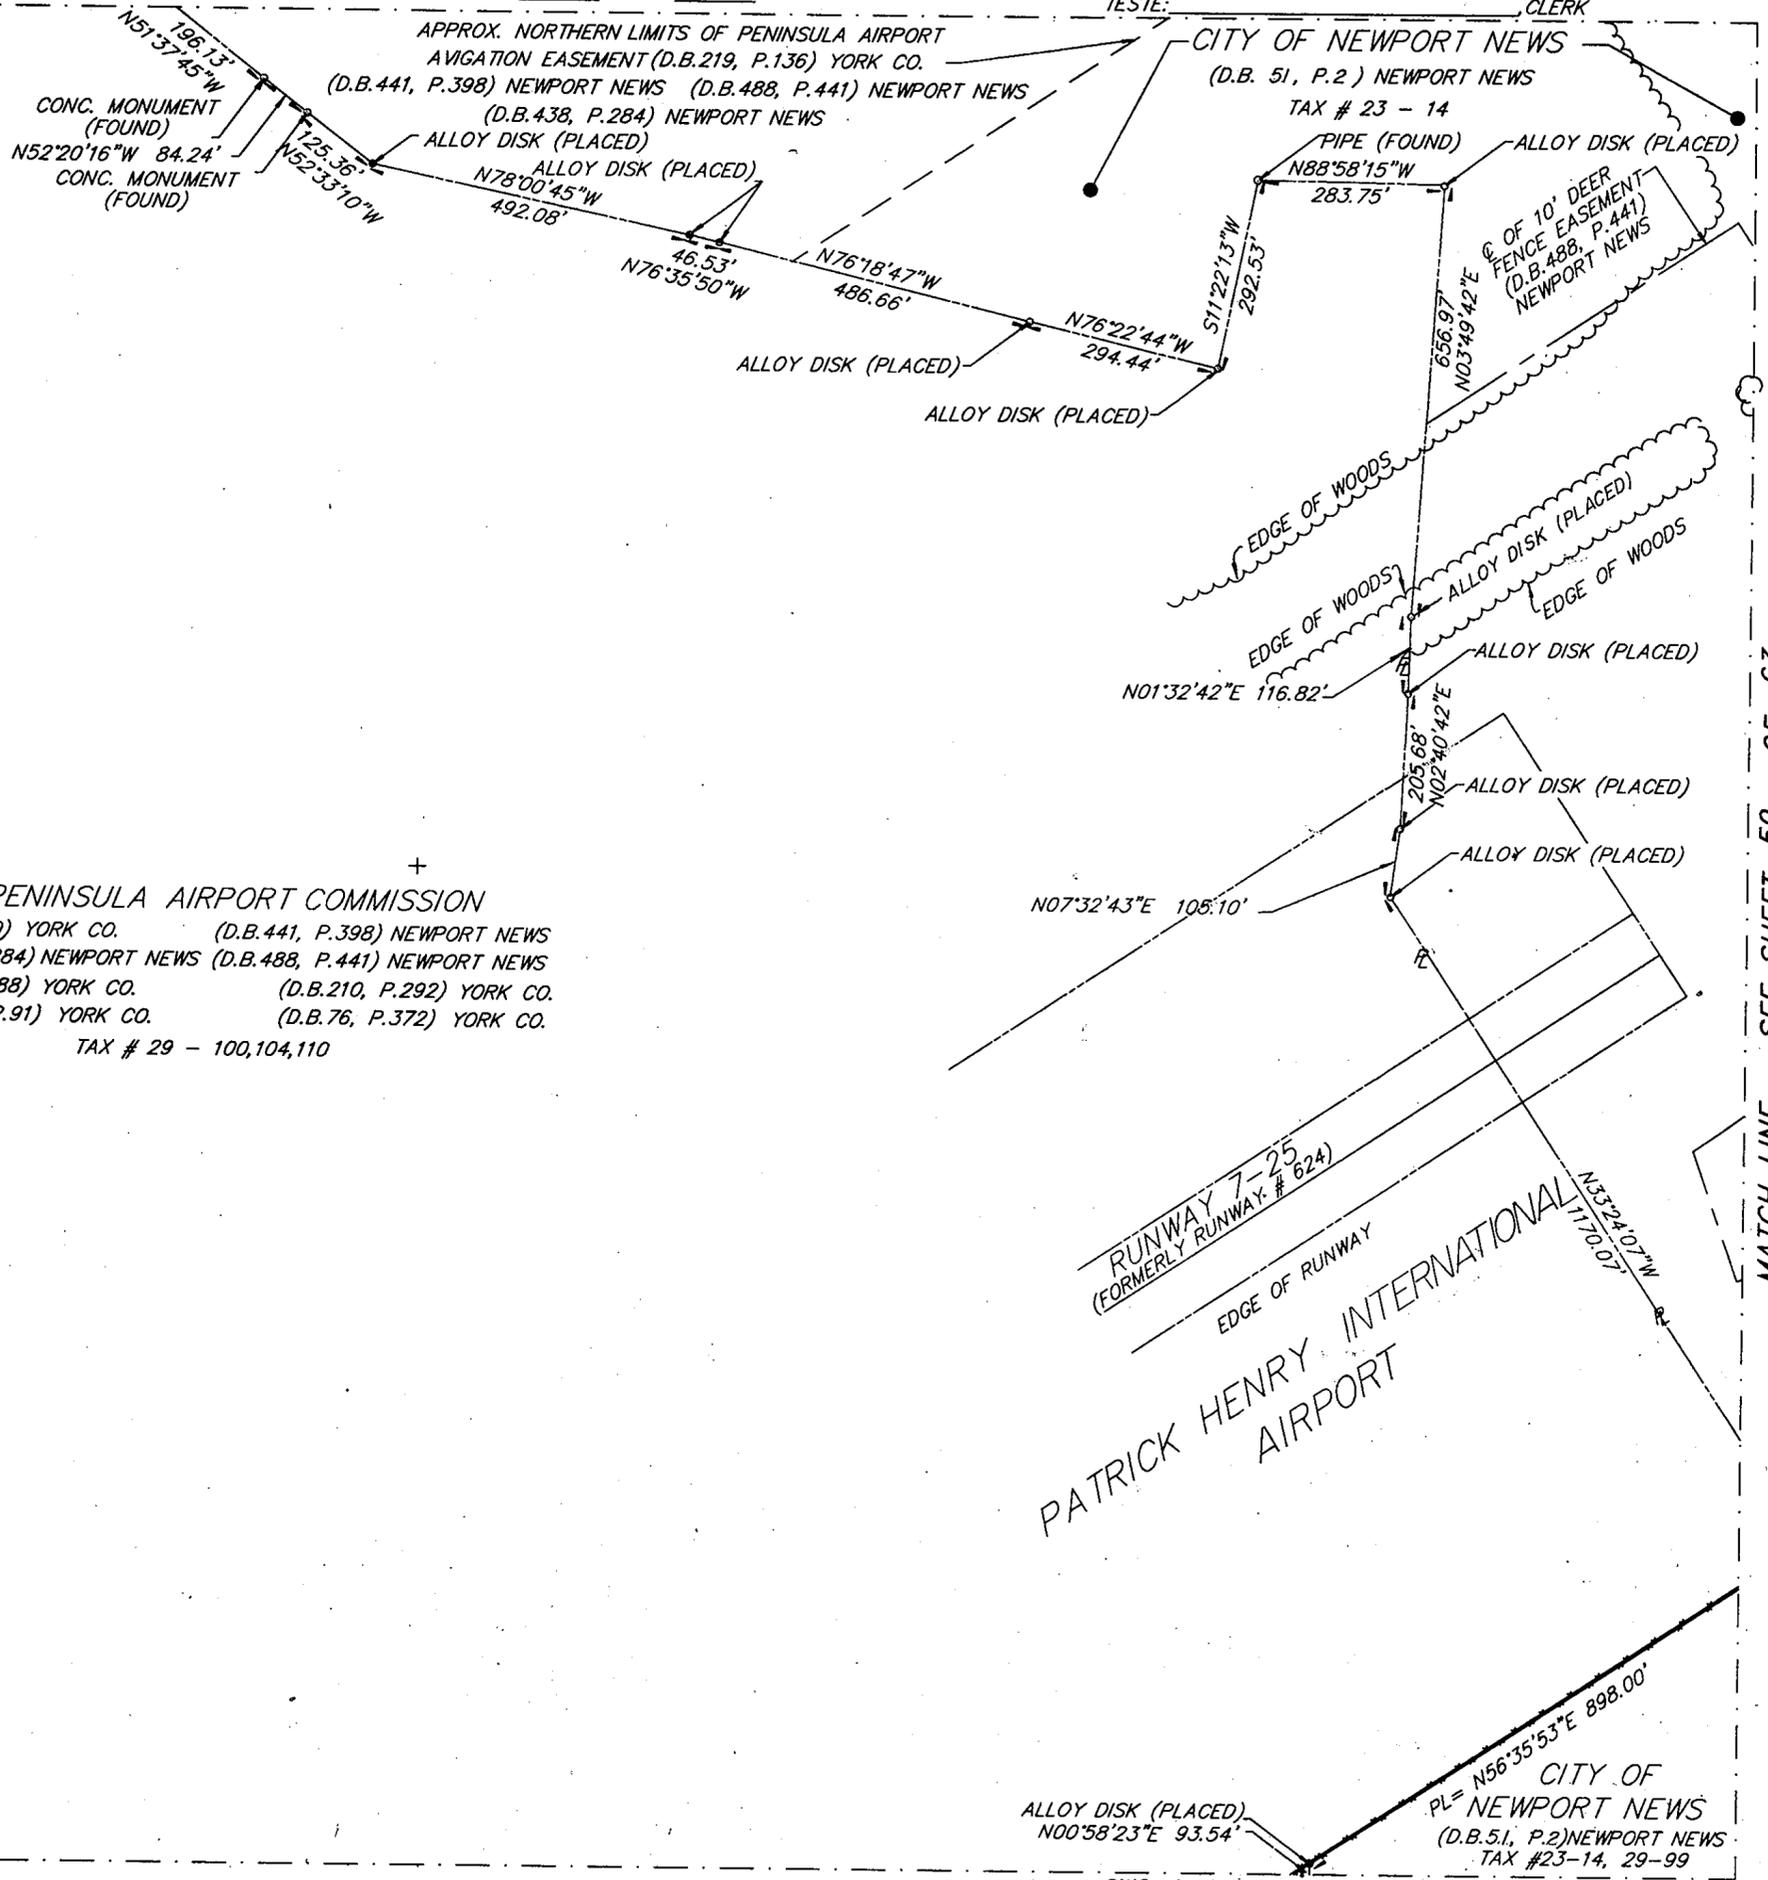

MATCH LINE - SEE SHEET 61 OF 63

MATCH LINE - SEE SHEET 59 OF 63

DWG. NO. 90-C-11
DWG. FILE NO. HA-1457 (SHEET 58 OF 63)
PRINT FILE NO. N-8141