

STATE OF VIRGINIA COUNTY OF YORK
IN THE CLERK'S OFFICE OF THE CIRCUIT COURT FOR THE
COUNTY OF YORK, THE _____ DAY OF _____, 1989, THIS
PLAT WAS PRESENTED AND ADMITTED TO RECORD AS THE LAW DIRECTS
IN PLAT BOOK _____ PAGE _____.

SEE SHEET 1 FOR NOTES

VIRGINIA:
IN THE CLERK'S OFFICE OF THE CITY OF NEWPORT NEWS,
THE _____ DAY OF _____, 1989, THIS PLAT WAS PRESENTED
AND ADMITTED TO RECORD AS THE LAW DIRECTS IN PLAT BOOK _____
AT PAGE _____.

TESTE: _____, CLERK
BY: _____, D.C.


Filed in the Clerk's Office, Circuit Court, York Co., Va.
the 2nd day of June, 1989
Teste: Nancy B. Kane, Clerk
Rachael R. Canouse D.C.

Plat Book No. 11 Page 489


TESTE: _____, CLERK

SEE INSERT

MATCH LINE - SEE SHEET 60 OF 63

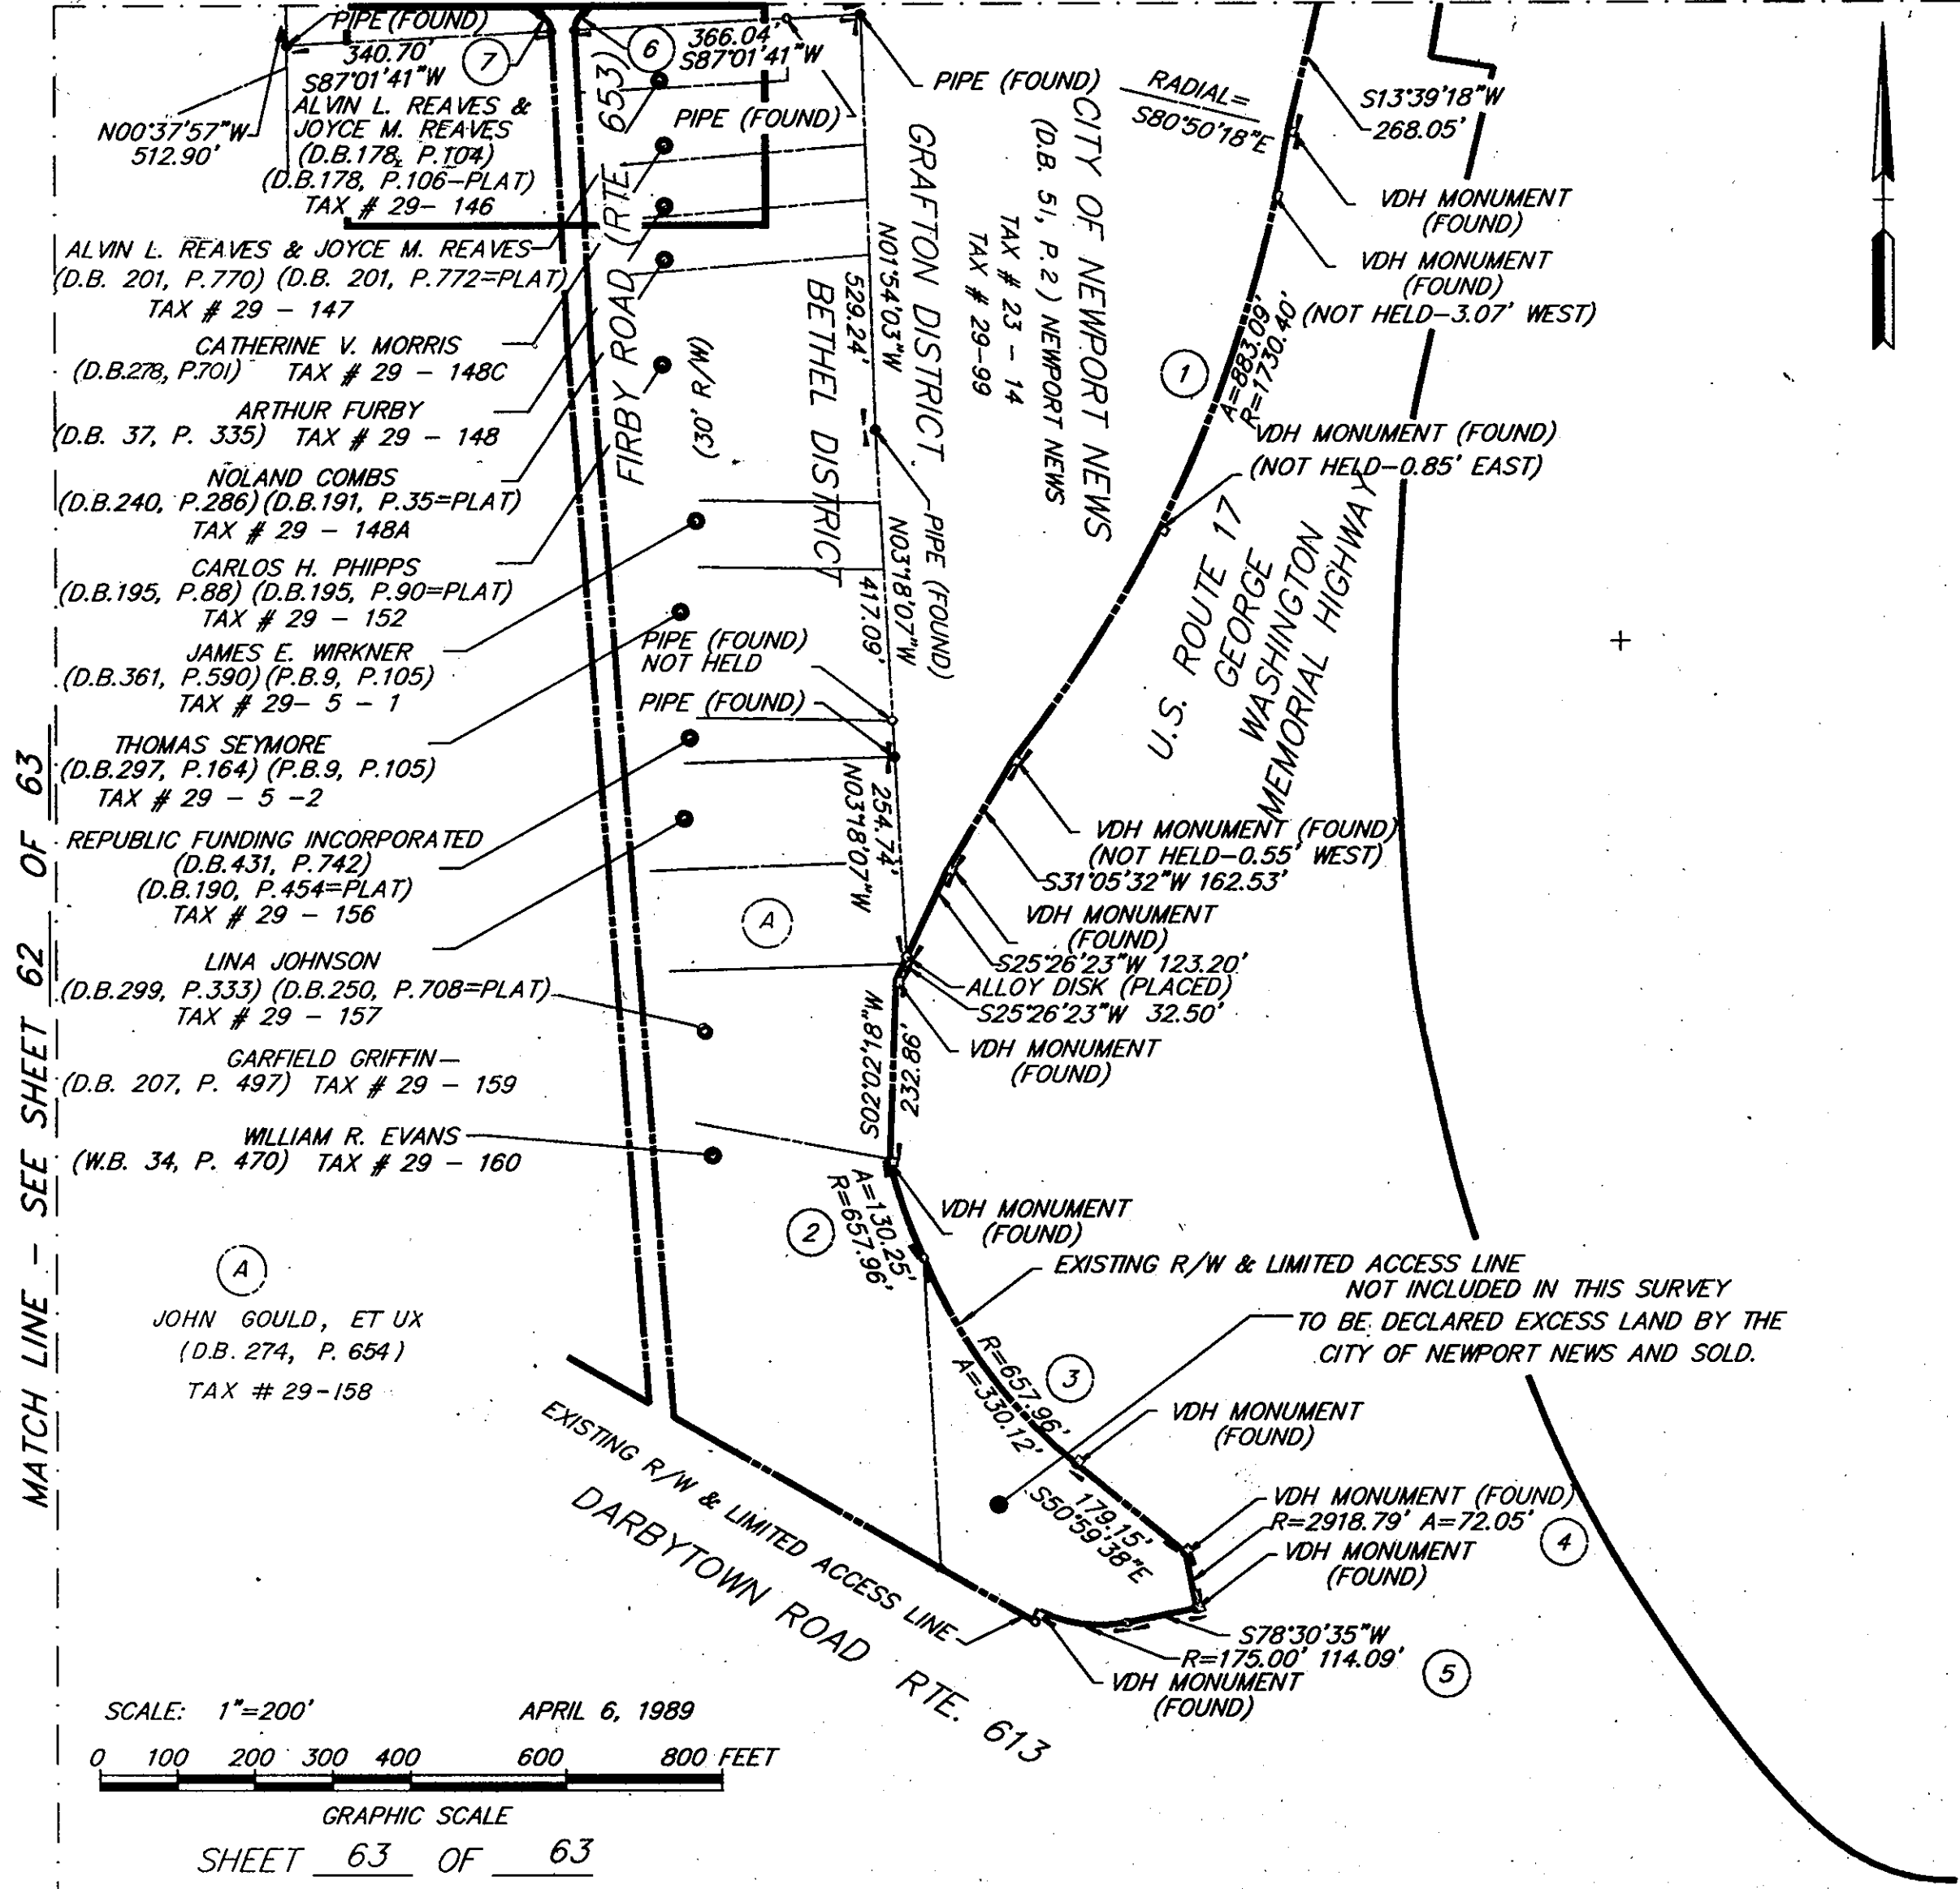

CURVE TABLE						
NO.	DELTA	RADIUS	ARC	TANGENT	CHORD	CH. BEARING
1	29°14'25"	1730.40'	883.09'	451.39'	873.54'	S 23°46'54" W
2	11°20'32"	657.96'	130.25'	65.34'	130.04'	S 19°44'59" E
3	28°44'51"	657.98'	330.12'	168.61'	328.67'	S 36°30'47" E
4	01°24'51"	2918.79'	72.05'	36.03'	72.05'	S 10°46'59" E
5	37°21'12"	175.00'	114.09'	59.15'	112.08'	S 82°48'49" E
6	61°55'39"	25.00'	27.02'	15.00'	25.72'	N 27°59'31" E
7	61°55'39"	25.00'	27.02'	15.00'	25.72'	S 33°56'08" E

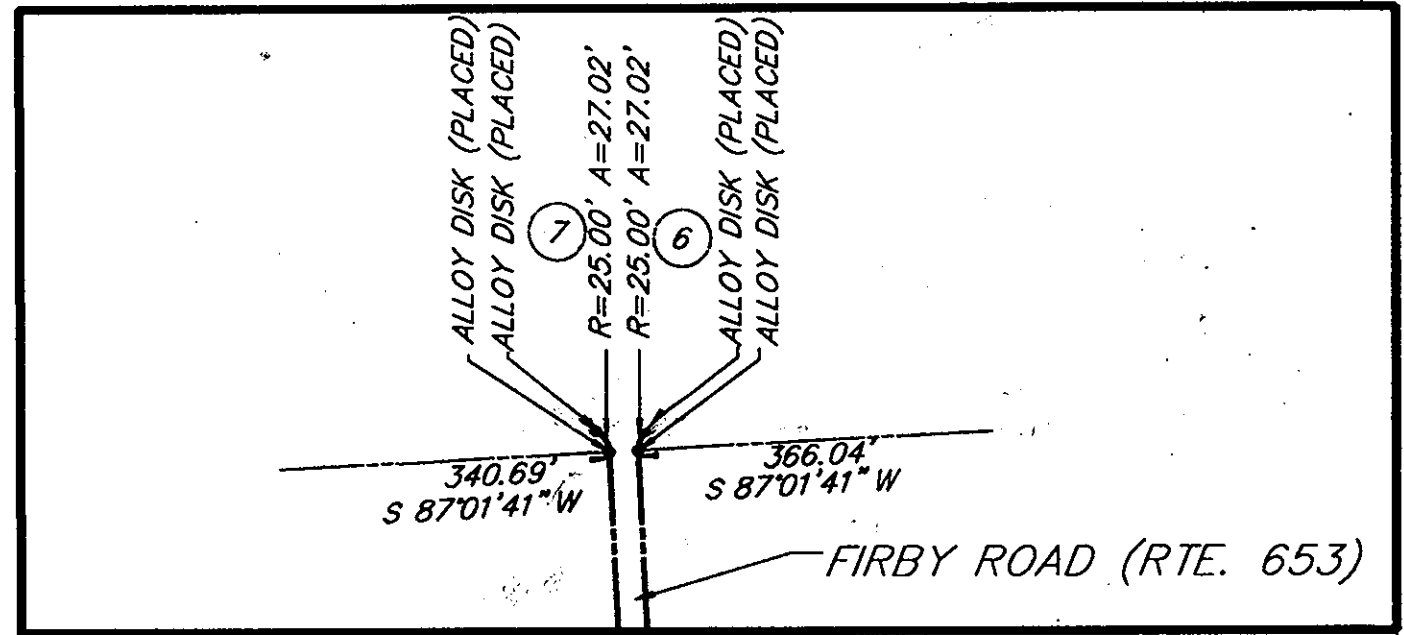

INSERT - NOT TO SCALE

MATCH LINE - SEE SHEET 62 OF 63



SCALE: 1"=200' APRIL 6, 1989
GRAPHIC SCALE
SHEET 63 OF 63



DWG. NO. 90-C-11
DWG. FILE NO. HA-1457
PRINT FILE NO. N-8141.
(SHEET 63 OF 63)