



FIRST FLR. PLAN - UNIT 'B'

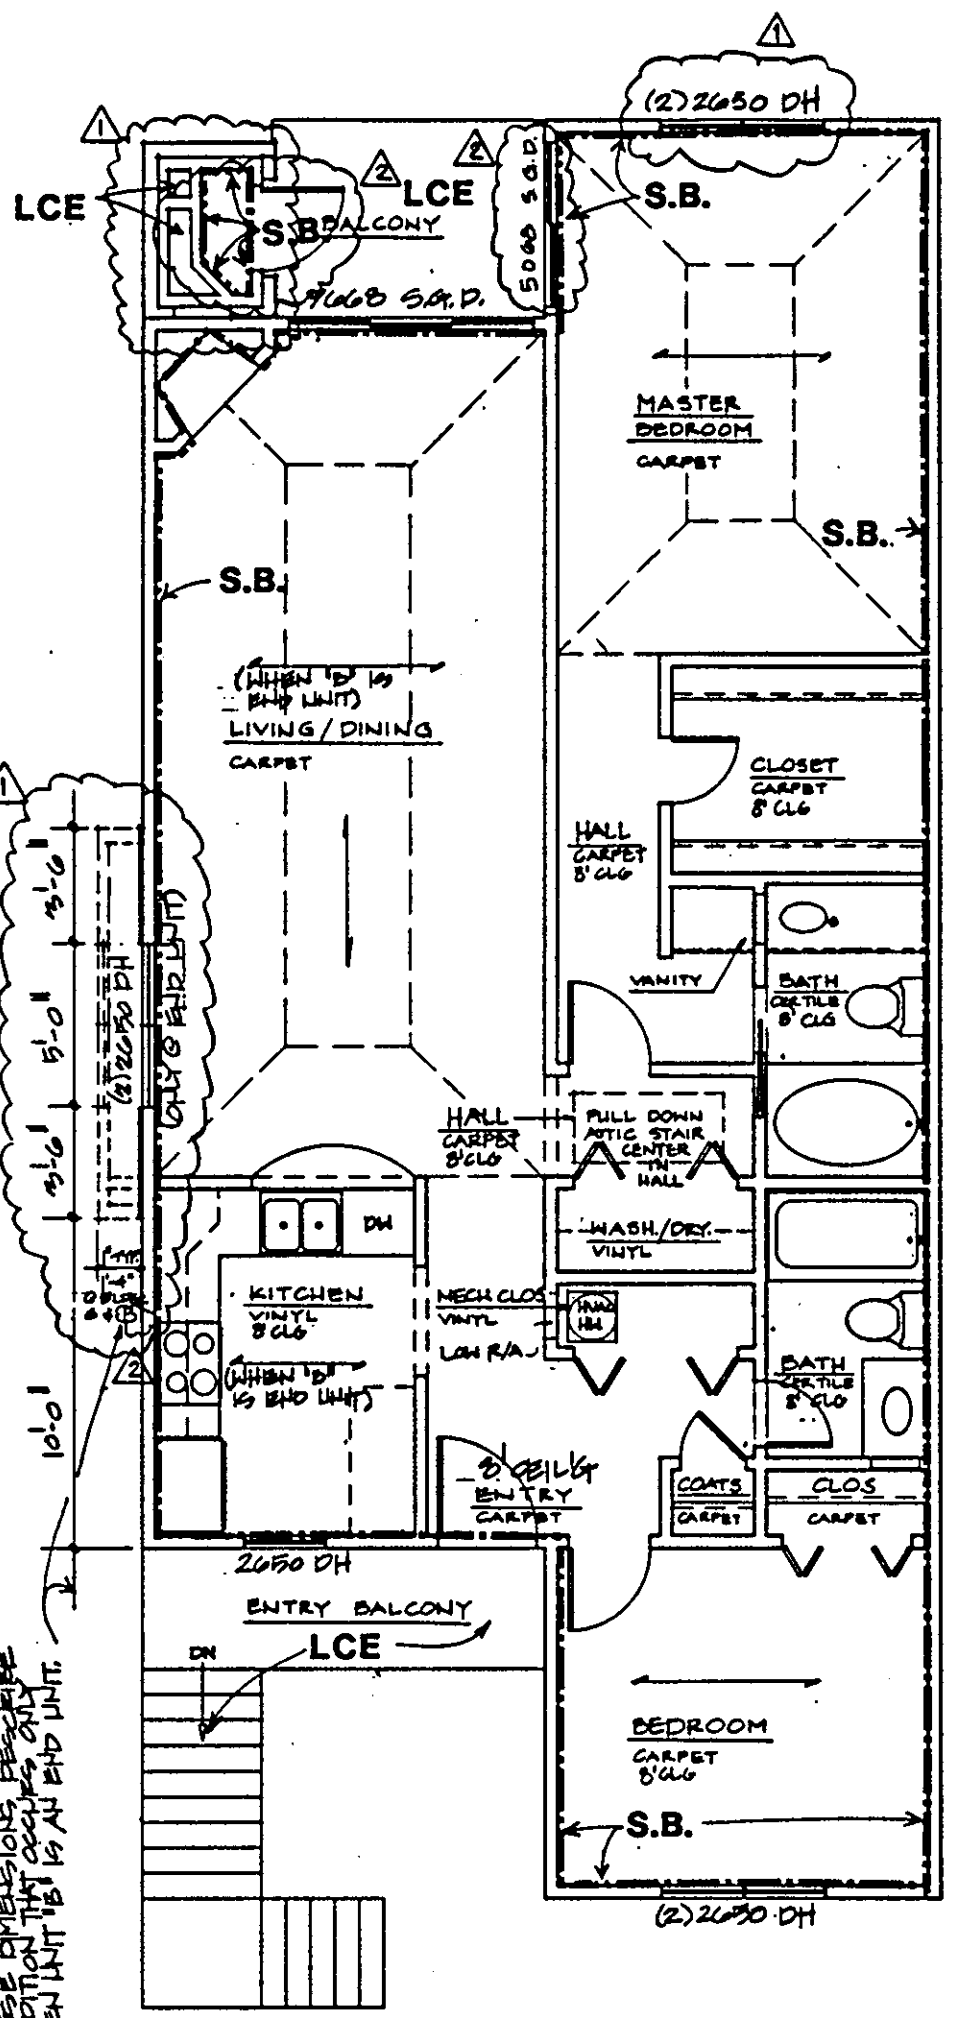

SECOND FLR. PLAN - UNIT 'B'

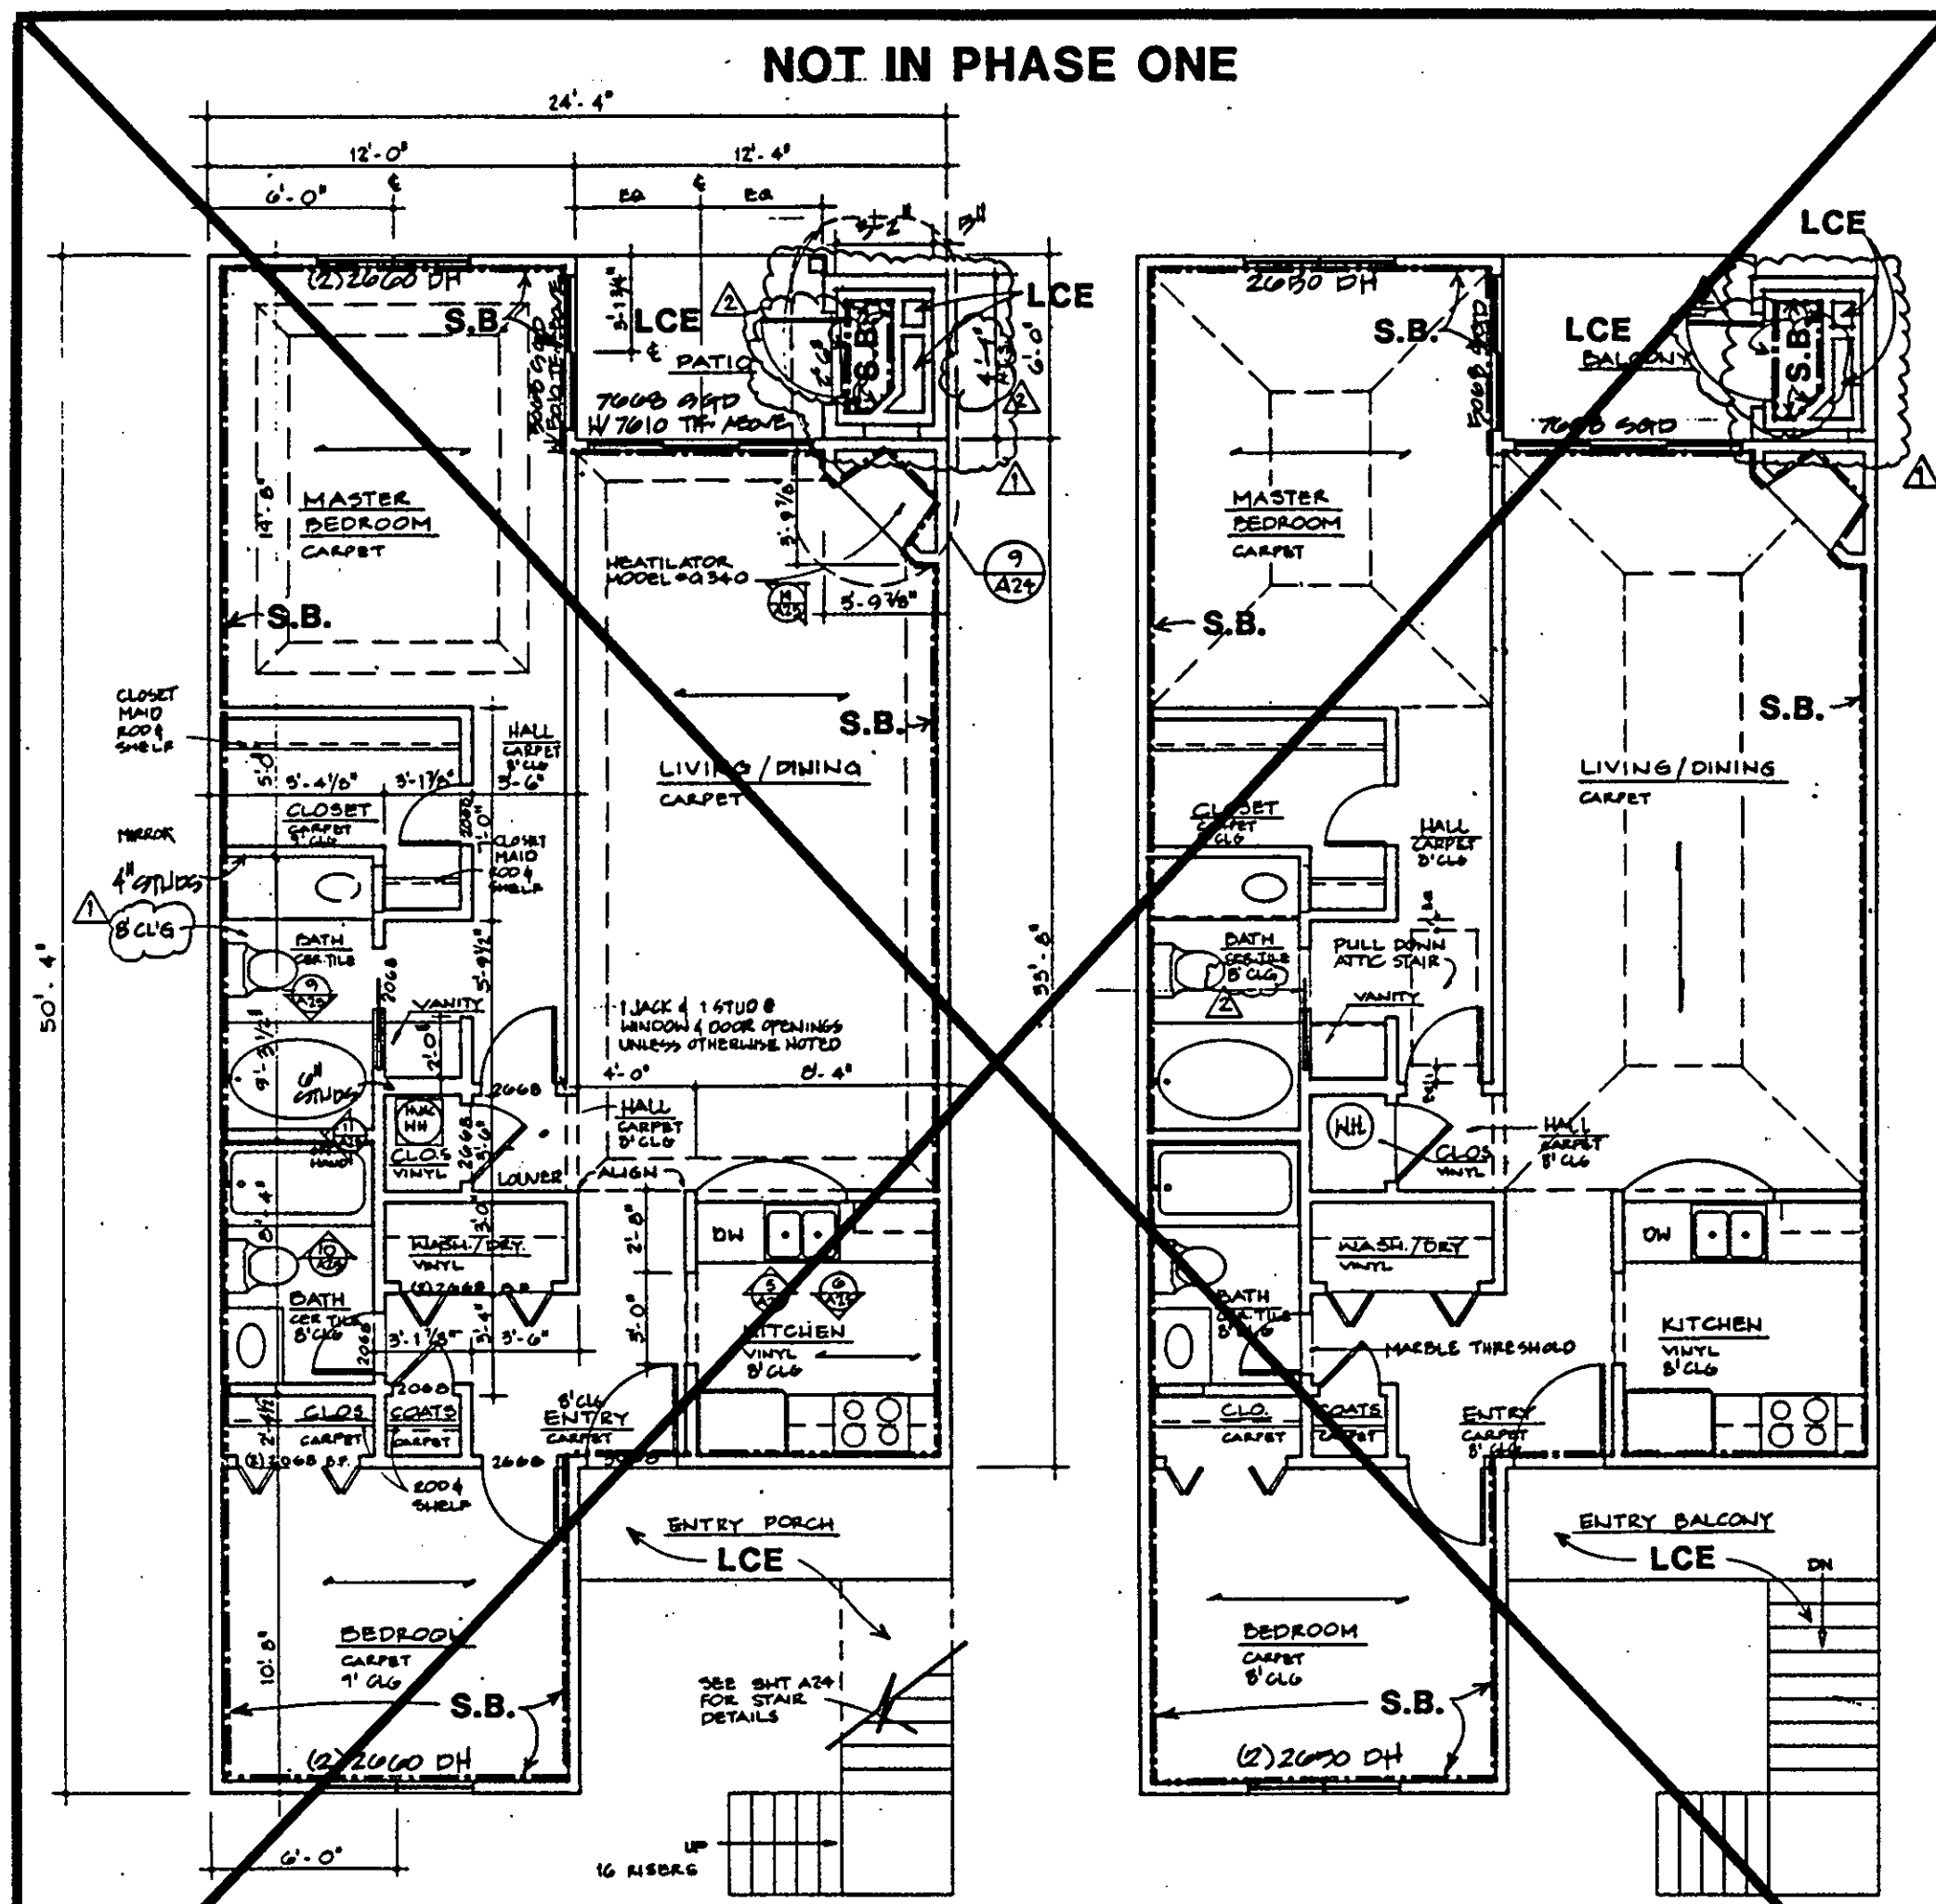

FIRST FLR. PLAN - UNIT 'C'

SECOND FLR. PLAN - UNIT 'C'

ARCHITECT'S CERTIFICATE

I hereby certify that this is a correct and accurate plan, that this plan is in compliance with Virginia Code Ann. Subsections 55-79.58 (b) and (e), and that the units depicted hereon have been substantially completed.

Robert A. Magooch, Jr., AIA
Robert A. Magooch, Jr., AIA
Date *10/26/91*

Plat Book No. 11 Page 498

Filed in the Clerk's Office, Circuit Court, York Co., Va.
the 25 day of June, 1992

Teste: *Nancy B. Kane*
Nancy B. Kane, Clerk
Sharon Skelton D.C.

| | | | |
|----|----------|-----------|----|
| NO | DATE | REVISIONS | BY |
| | 10/26/91 | APPENDIX | |

LEGEND:
S.B. - SIDE (PERIMETER) BOUNDARY
LCE - LIMITED COMMON ELEMENT
CE - COMMON ELEMENT