




FIRST FLR. PLAN - UNIT "B"

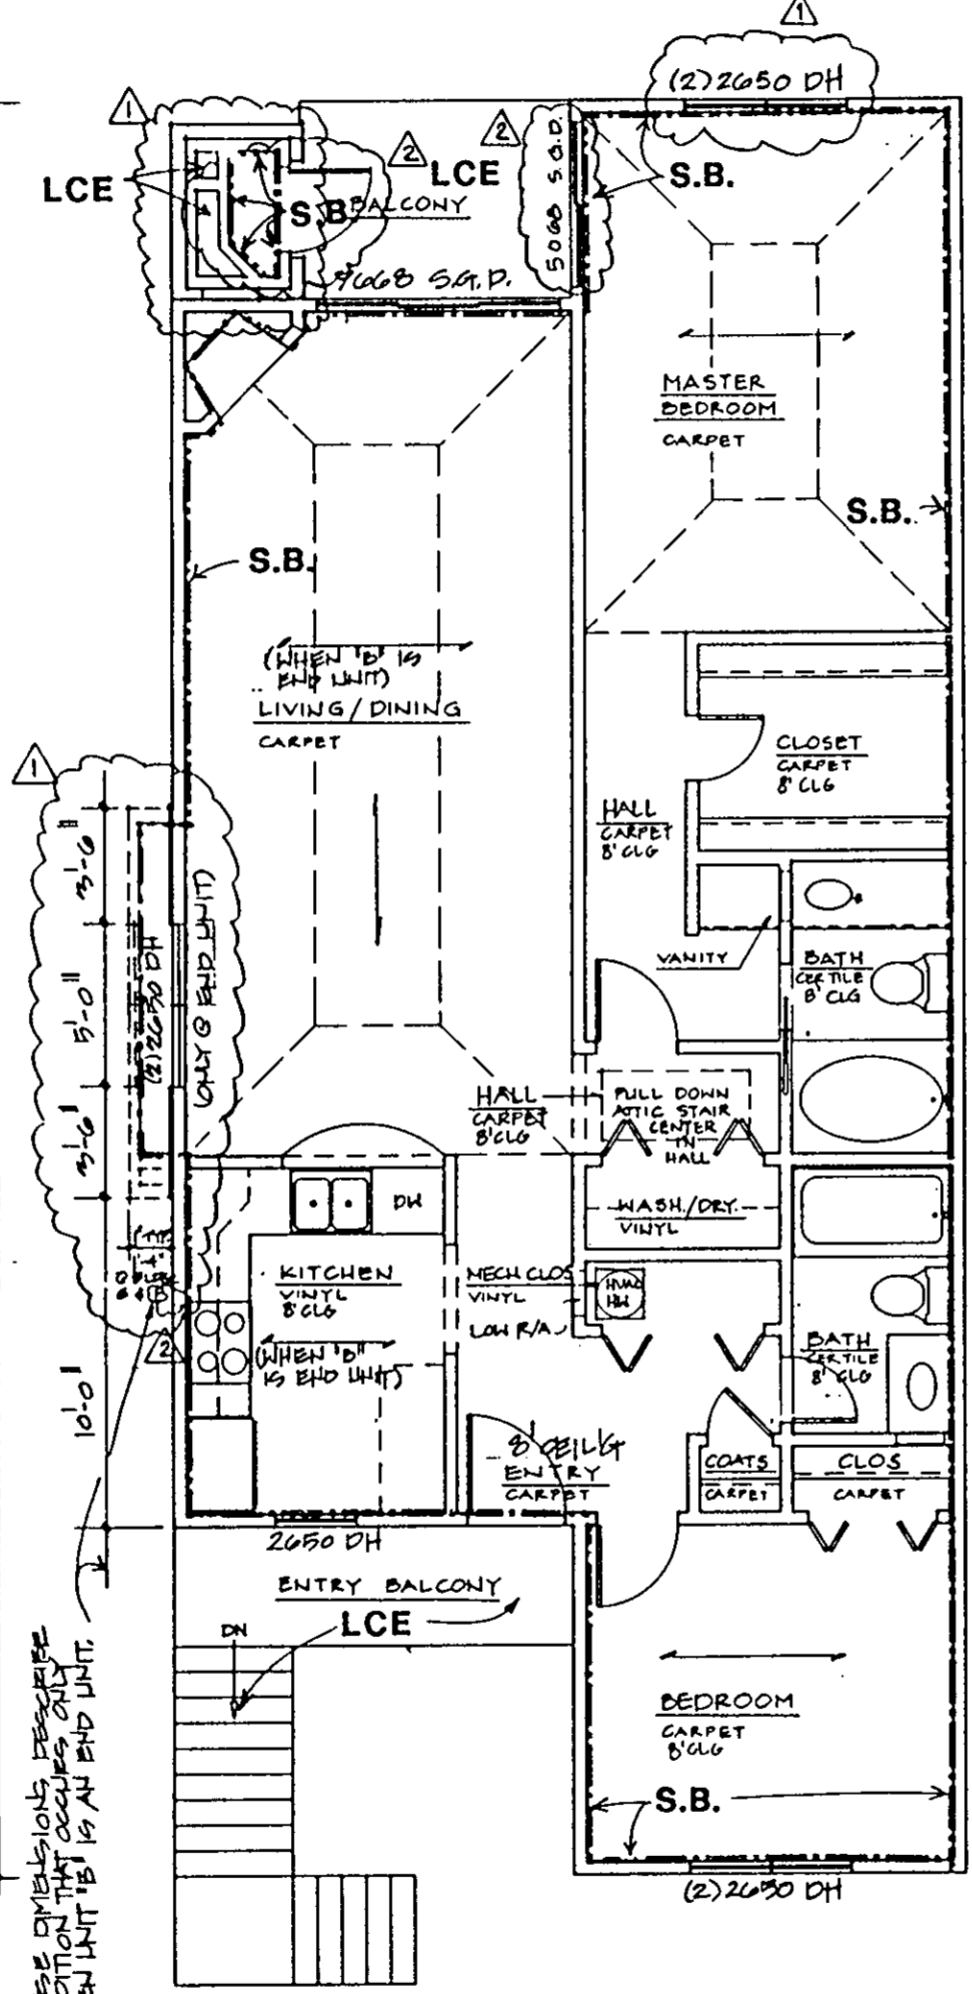

SECOND FLR. PLAN - UNIT "B"

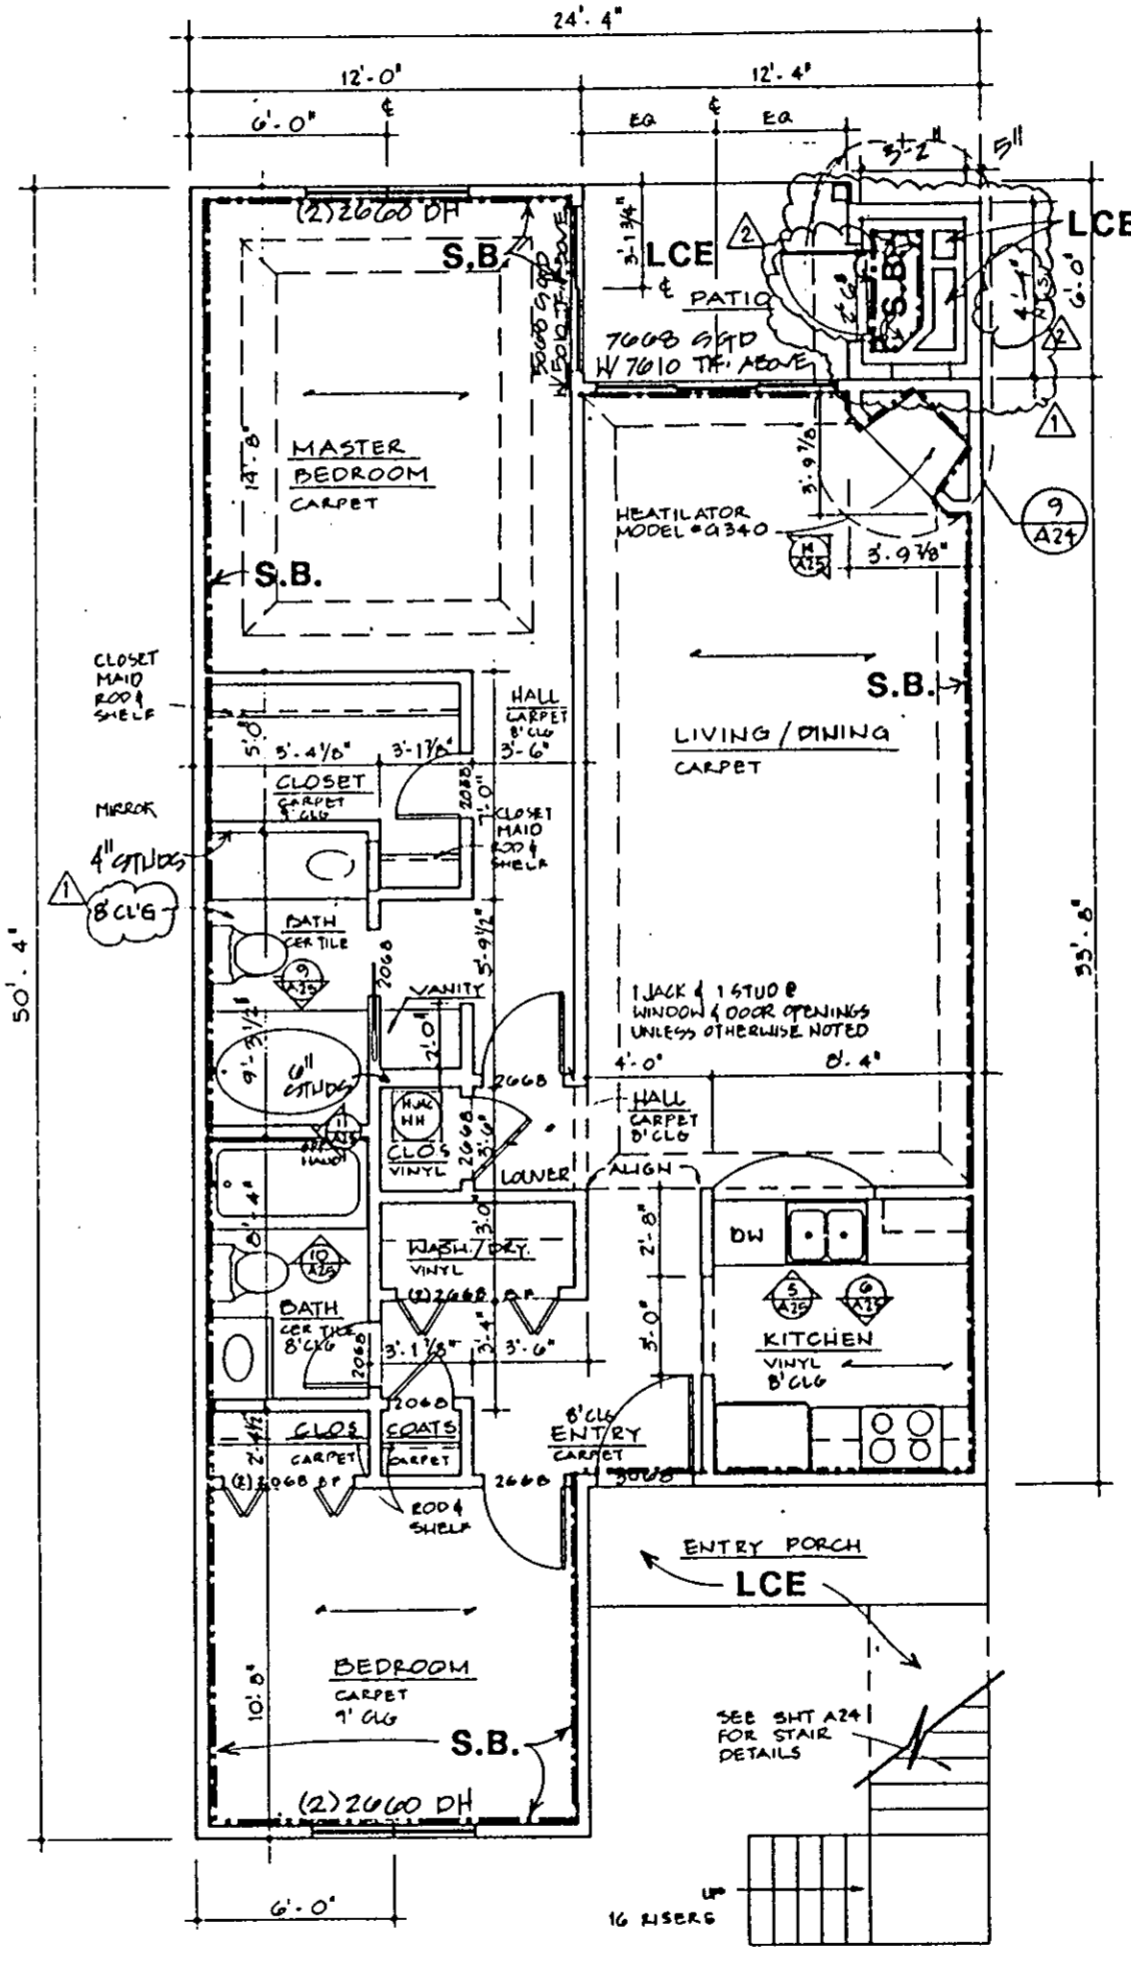

FIRST FLR. PLAN - UNIT "C"

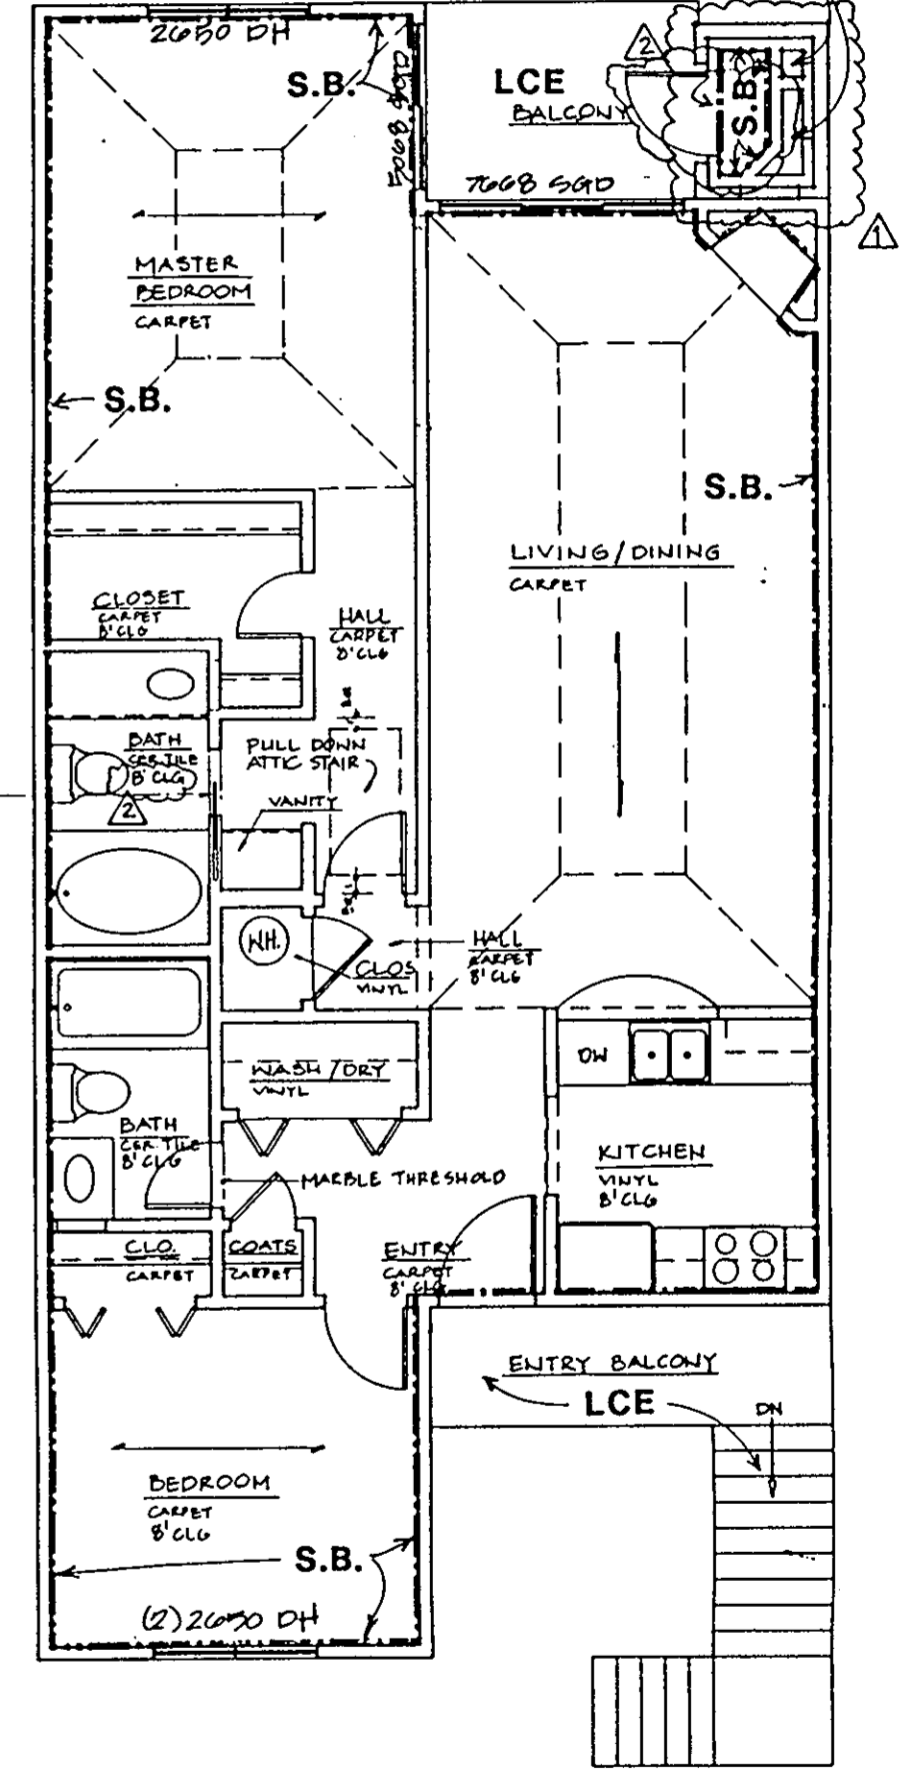

SECOND FLR. PLAN - UNIT "C"

ARCHITECT'S CERTIFICATE

I hereby certify that this is a correct and accurate plan, that this plan is in compliance with Virginia Code Ann. Subsections 55-79.58 (b) and (e), and that the units depicted hereon have been substantially completed.

Robert A. Magoon Jr., AIA
Date 12/17/92

LEGEND:
S.B. - SIDE (PERIMETER) BOUNDARY
LCE - LIMITED COMMON ELEMENT
CE - COMMON ELEMENT

Plat Book No. 11 Page 557
Filed in the Clerk's Office, Circuit Court, York Co., Va.
the 18th day of December 1992
Taste: Nancy B. Kane, Clerk
Karene K. Williams D.C.

NO	DATE	REVISIONS	BY
1	10/26/91	APPENDIX	