

Plat Book No. 11 Page 571




Filed in the Clerk's Office, Circuit Court, York Co., Va.
the 26 day of January 1923

Teste:

Nancy B. Kane, Clerk

Nancy B. Kane Chas
Clerk P.O.


NOW OR FORMERLY
WILSON
(D.B. 423, PG. 433)

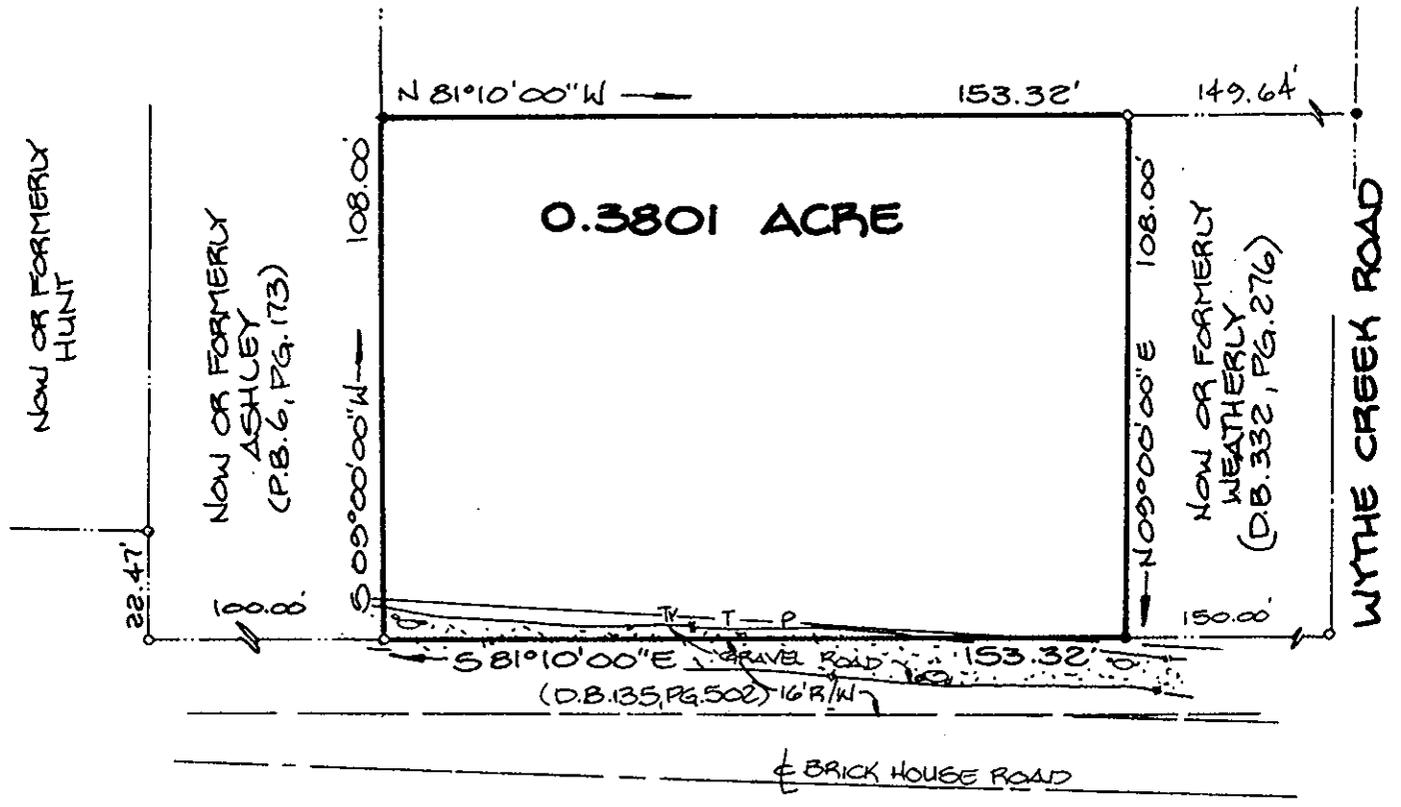

NOTE : PROPERTY SHOWN HEREON IS LOCATED
IN ZONE X AS SHOWN ON FLOOD
INSURANCE RATE MAP COMMUNITY-
PANEL NUMBER 510183 0006 D,
EFFECTIVE DATE : MAY 15, 1986.

SYMBOLS:

- PIPE FOUND
- PIPE SET
- ROD FOUND
- CONC. MONUMENT

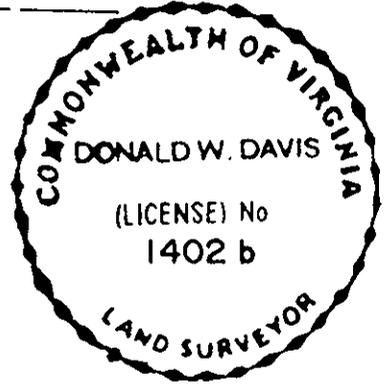

Donald W. Davis JOB LOCATION WYTH CREEK ROAD

HEREBY CERTIFY THAT THE
SURVEY REPRESENTED BY THIS
PLAT WAS MADE BY ME ON
THIS DATE AND IS CORRECT
TO THE BEST OF MY KNOW-
LEDGE AND BELIEF THERE ARE
NO ENCROACHMENTS OF BUILD-
INGS UNLESS SHOWN HEREON.

PLAT OF THE PROPERTY OF:

ROBERT E. SMITH, JR. et als.

PARCEL OF LAND
CONTAINING : 0.3801 ACRE

CITY OF POQUOSON , VIRGINIA

D.B. 205 , PG. 586
W.B. 71 , PG. 780

DAVIS & ASSOCIATES
SURVEYORS & PLANNERS
YORK COUNTY, VIRGINIA