



RECORD PLAT

COVENTRY PLANNED DEVELOPMENT
PARCELS A, B & C OPEN SPACE/Common Area DEDICATION TO
COVENTRY HOMEOWNERS ASSOCIATION
COUNTY OF YORK, VIRGINIA

LOUIS M. PENCI, Inc.
863 Catalina Drive
Newport News, Virginia 23602

SCALE: 1" = 100' NOVEMBER 25, 1992

SHEET 3 OF 4

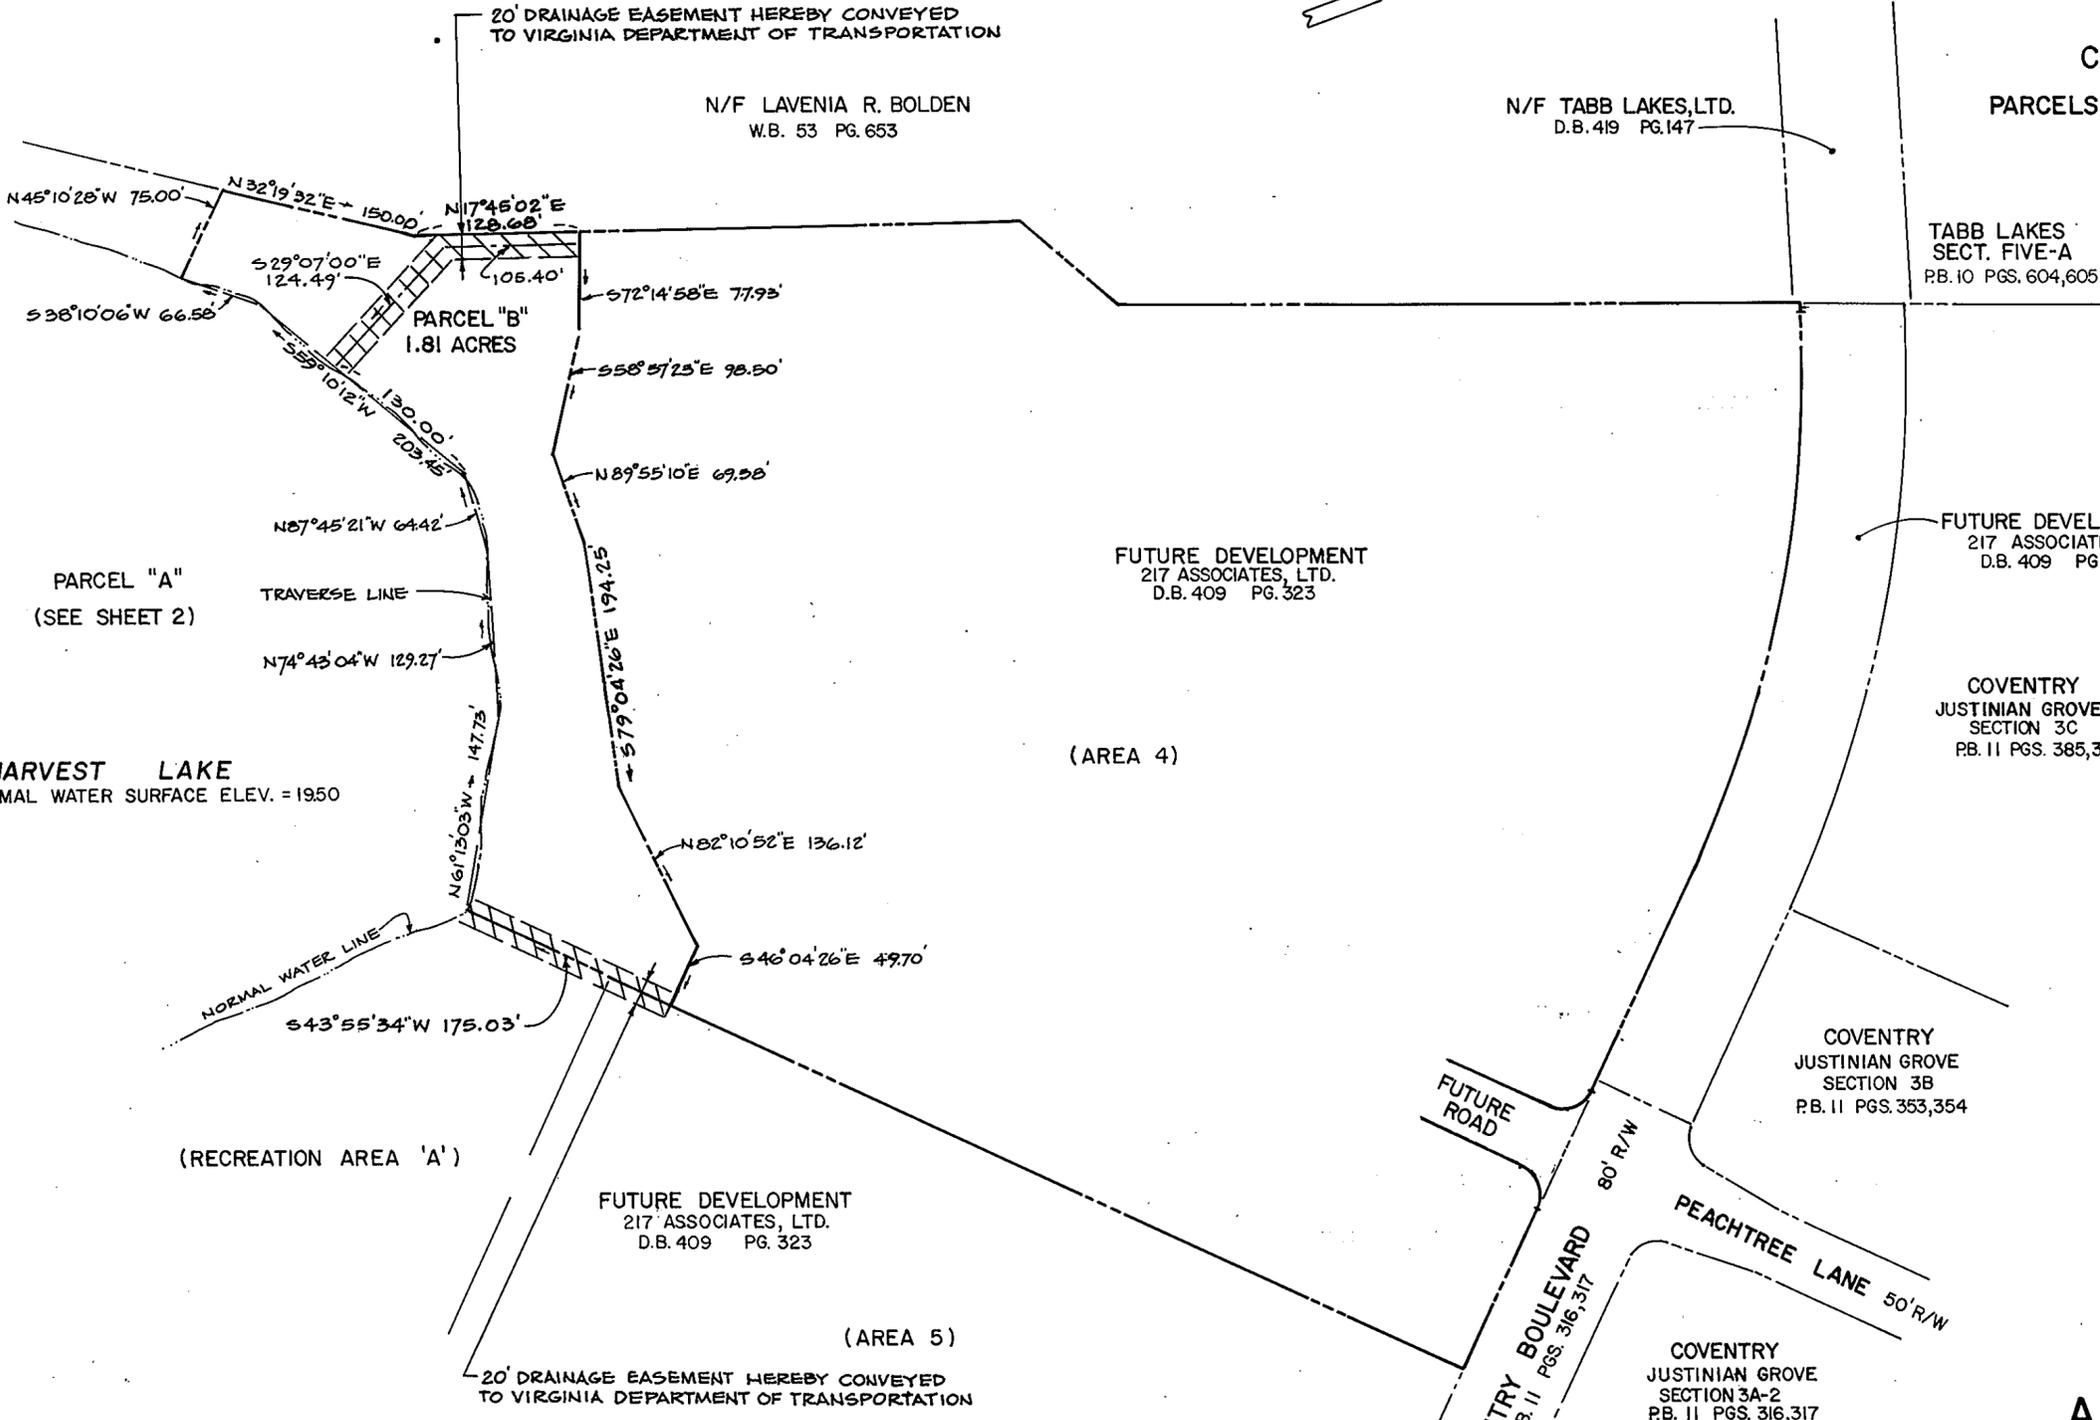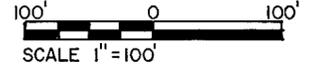

- LEGEND**
- DENOTES CONC. MONUMENT FOUND
 - DENOTES IRON PIPE FOUND
 - DENOTES IRON PIPE TO BE SET
 - DENOTES EASEMENTS HEREBY CONVEYED TO THE COUNTY OF YORK FOR DRAINAGE AND UTILITIES.
 - DENOTES EASEMENTS HEREBY CONVEYED TO THE VIRGINIA DEPARTMENT OF TRANSPORTATION.
 - DENOTES EXISTING EASEMENT INDIVIDUALLY LABELED WITH WIDTH, TYPE, OWNER, ETC.



APPROVED
YORK COUNTY BOARD OF SUPERVISORS

By: *J. Mark Carter*
PLAT APPROVING AGENT
Date: MARCH 30, 1993

STATE OF VIRGINIA
COUNTY OF YORK
IN THE CLERK'S OFFICE OF THE CIRCUIT COURT FOR THE COUNTY OF YORK THE 31st DAY OF March 1993
THIS MAP WAS PRESENTED AND ADMITTED TO RECORD AS THE LAW DIRECTS IN PLAT BOOK 41, PAGE 586
TESTE: NANCY B. KANE, CLERK
CLERK
BY: *James D. Beatty*