

NOTE:

THIS PLAT IS PURSUANT TO USE PERMIT #UP453-93 AND SEC. 15.1-483.1, CODE OF VIRGINIA

THE VACATION OF PROPERTY LINES AS SHOWN HEREON IS WITH THE CONSENT OF THE UNDERSIGNED OWNERS AND/OR TRUSTEES.

<u>Charles J. Huggins</u>	<u>Marvin A. Borum</u>
<u>Robert L. Lee</u>	<u>Janet M. Stanley</u>
<u>Joseph C. Siler</u>	<u>Robert M. Law</u>
<u>Nancy L. Aye</u>	<u>Carol D. Jarrett</u>
	<u>Ernest E. Lee</u>

STATE OF VIRGINIA
COUNTY OF YORK

I, Andrew W. Coover, A NOTARY PUBLIC IN AND FOR THE STATE AND COUNTY AFORESAID, DO HEREBY CERTIFY THAT THE ABOVE NAMED PERSONS WHOSE NAMES ARE SIGNED TO THE FOREGOING WRITING HAVE ACKNOWLEDGED THE SAME BEFORE ME IN THE COUNTY AND STATE AFORESAID.

GIVEN UNDER MY HAND THIS 20 DAY OF April 1994

MY COMMISSION EXPIRES My Commission Expires April 30, 1997

Andrew W. Coover
NOTARY PUBLIC

APPROVED


6-28-94
DATE

Thomas J. ...
AGENT OR REPRESENTATIVE
OF GOVERNING BODY




SUBJECT TO EASEMENTS, SERVITUDES AND COVENANTS OF RECORD.

PLAT VACATING
THE PROPERTY LINES BETWEEN LOTS 2, 3 AND 4
"PLAT OF THE BORUM TRACT" (P.B. 4, PG. 81)
PROPERTY OF THE TRUSTEES OF THE CROOK'S MEMORIAL METHODIST CHURCH
COUNTY OF YORK, VIRGINIA

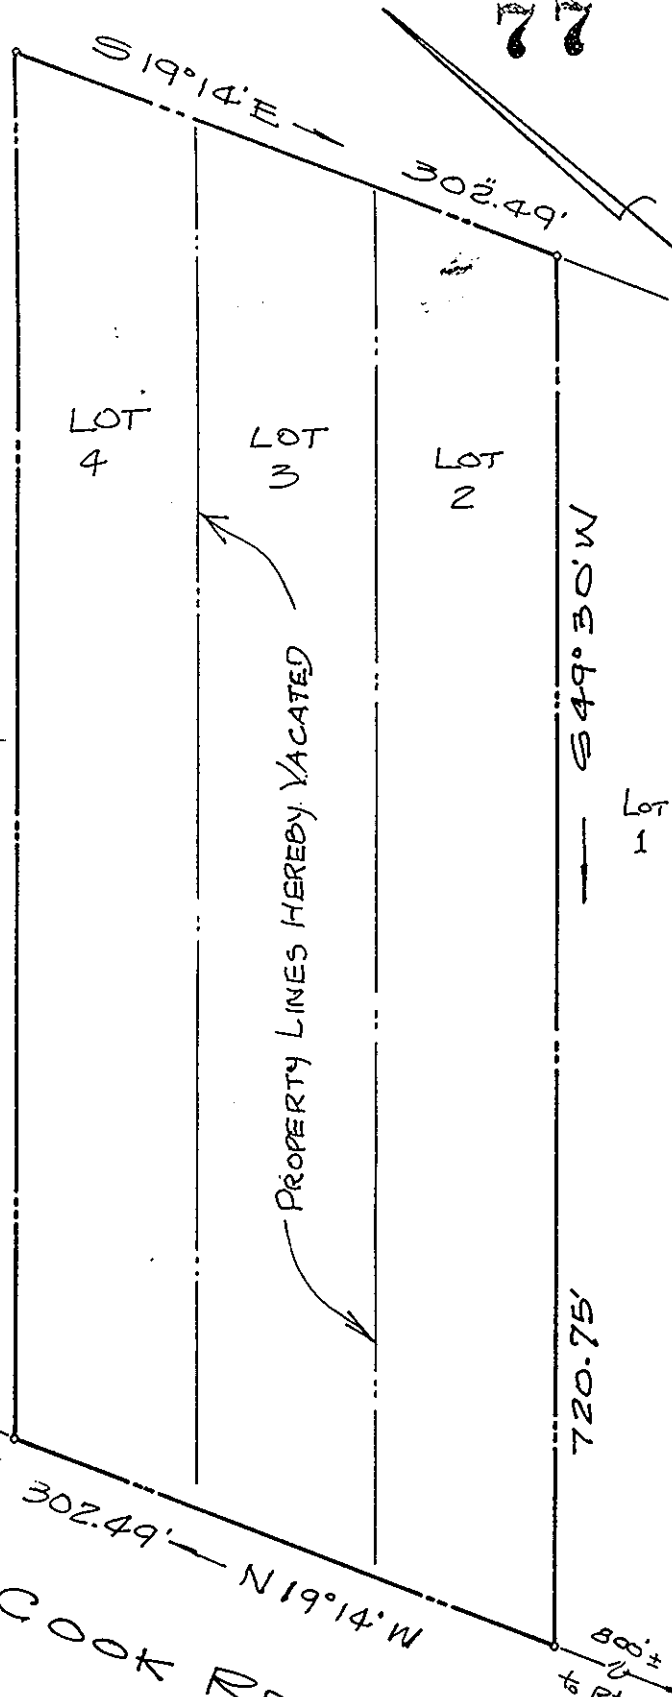

SCALE 1" = 100'

JOB No. 93-08-7565

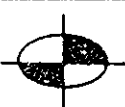

DATE FEB. 10/94

F.B. 146 PG. 9

ALFONSO & ASSOCIATES, INC.
SURVEYING - PLANNING
PHONE: (804) 873-0750
NEWPORT NEWS, VIRGINIA