


CURVE TABLE						
CURVE	RADIUS	LENGTH	TANGENT	CHORD	BEARING	DELTA
7	100.00'	59.87'	30.86'	58.98'	N03°26'58"W	34°18'19"
8	1939.86'	55.53'	27.77'	55.53'	S41°00'56"W	1°38'24"

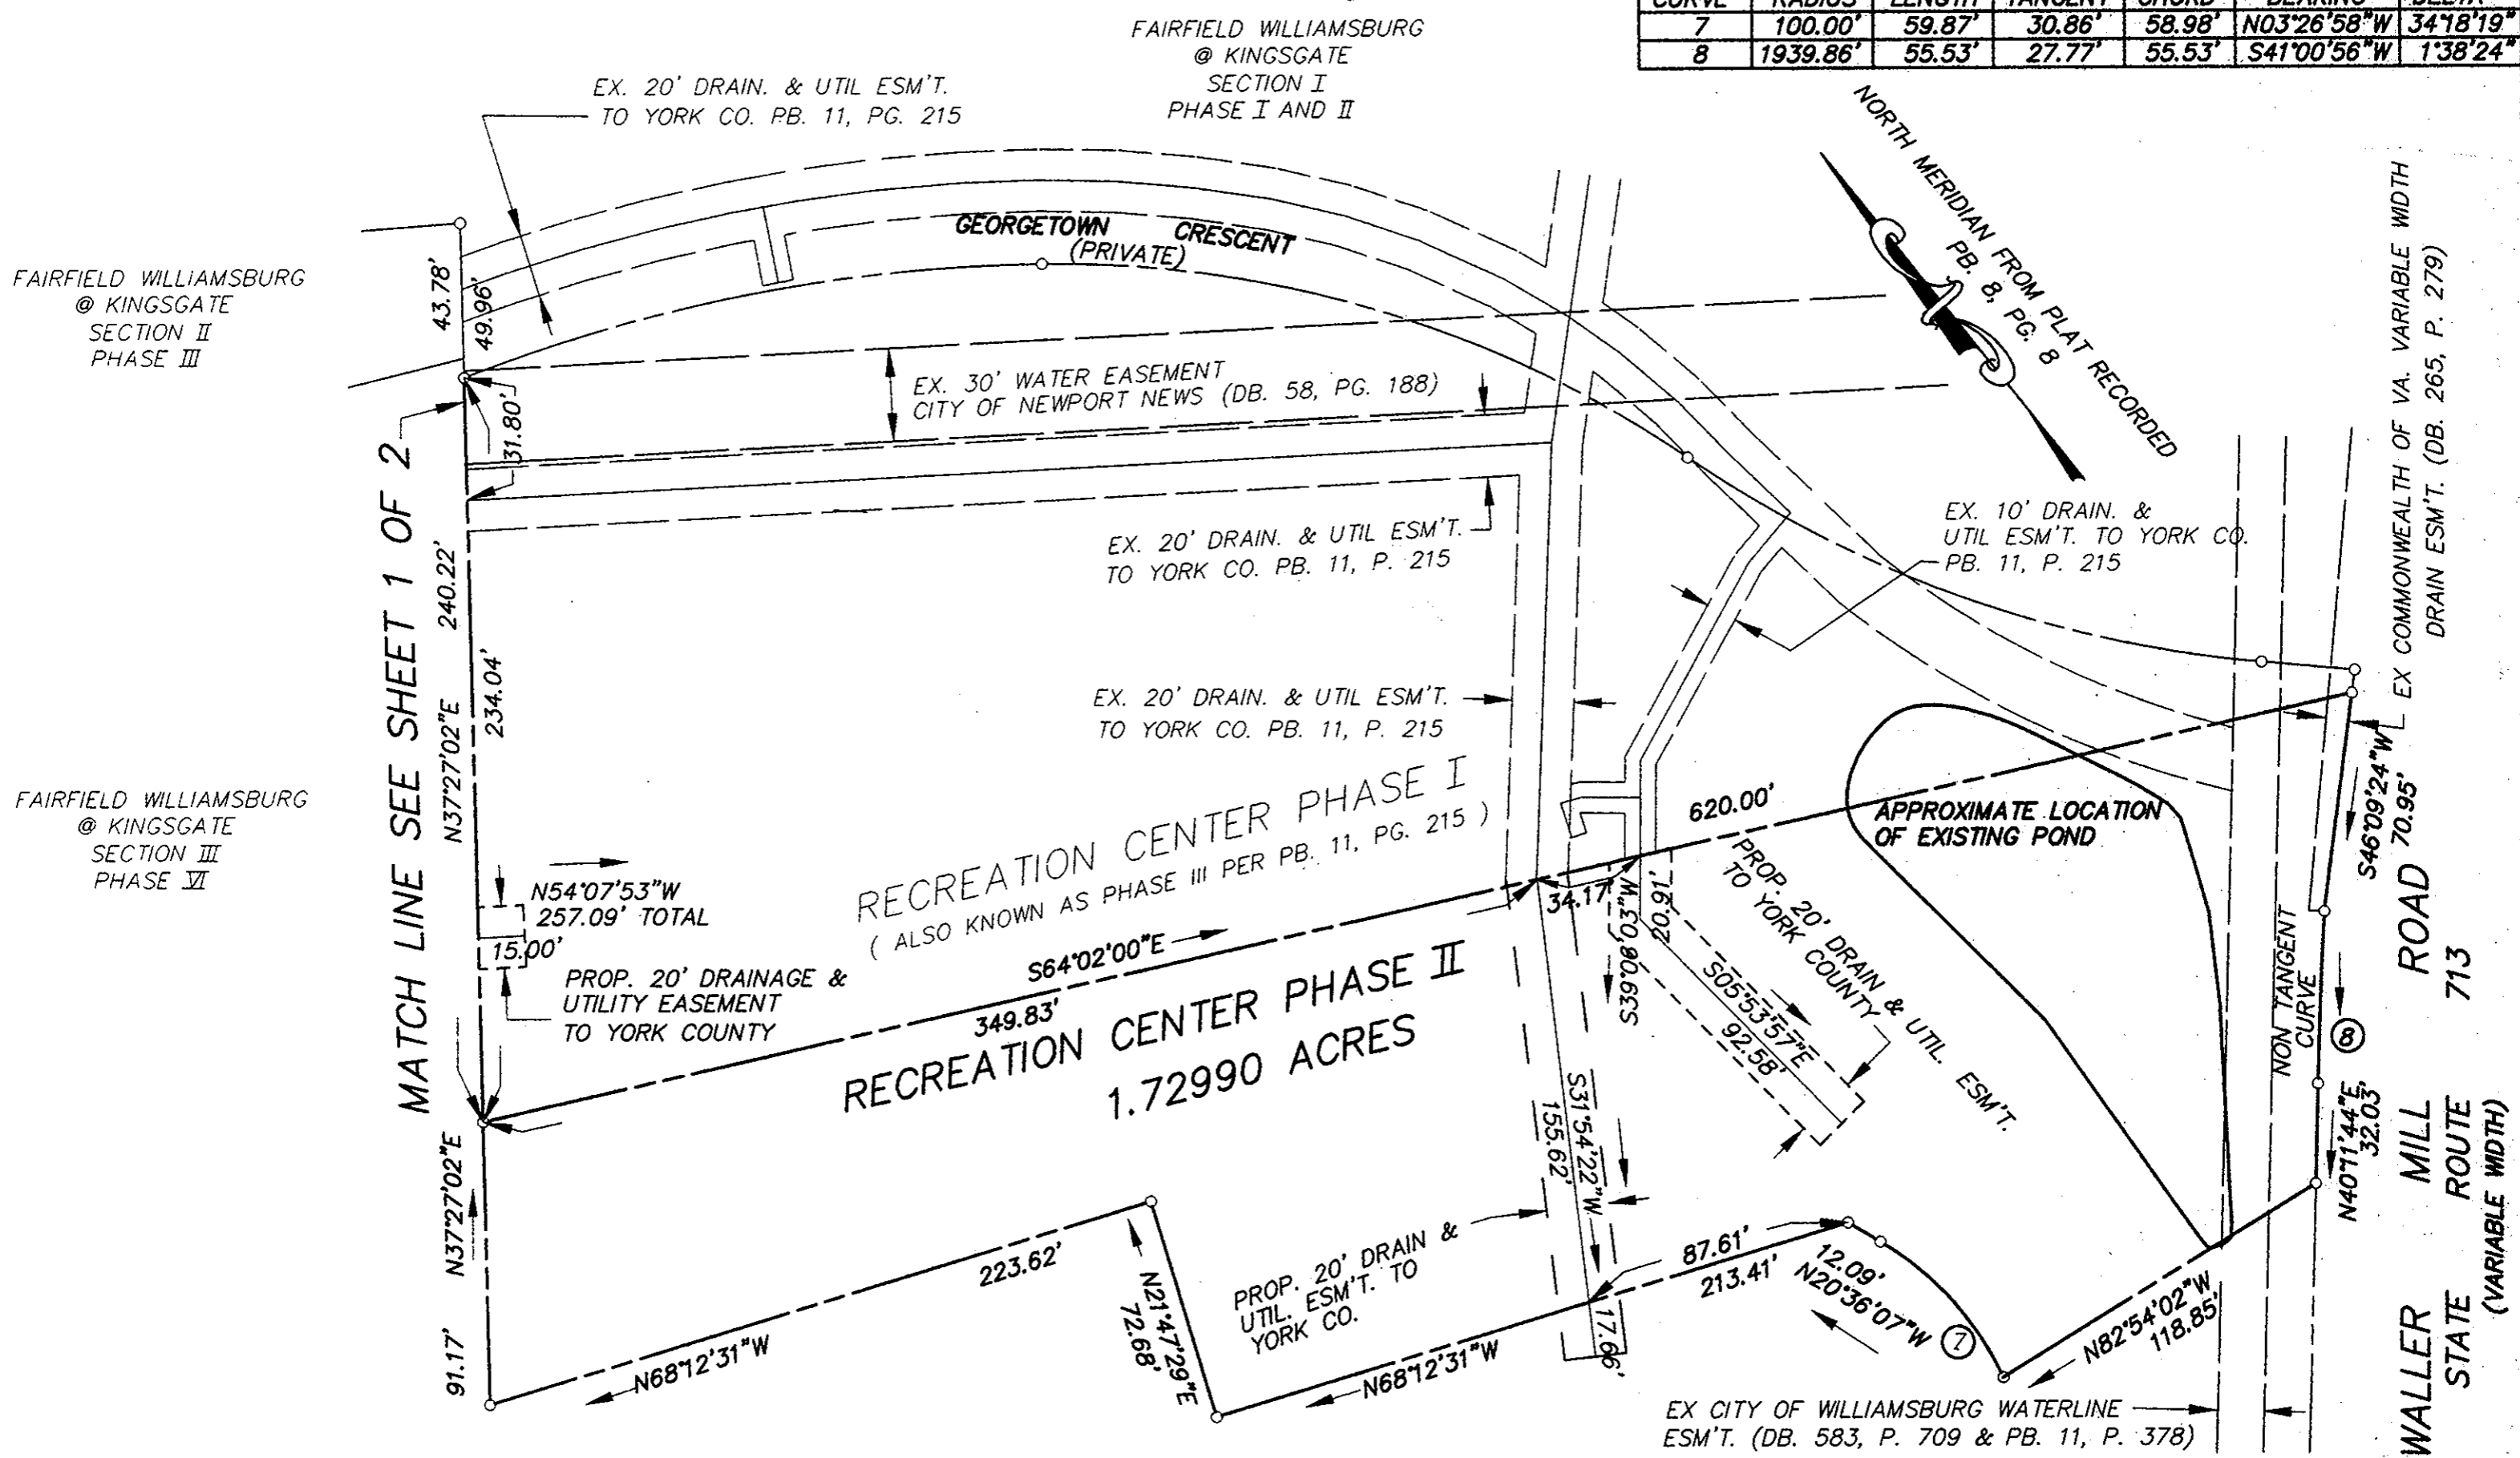

FUTURE DEVELOPMENT


PLAT SHOWING VARIOUS EASEMENTS FOR

FAIRFIELD WILLIAMSBURG @ KINGSGATE SECTION III AND


PHASE 1 & 2 OF THE RECREATION CENTER BRUTON DISTRICT, YORK COUNTY, VA.

SCALE : 1" = 50'

DATE : 5-24-1994

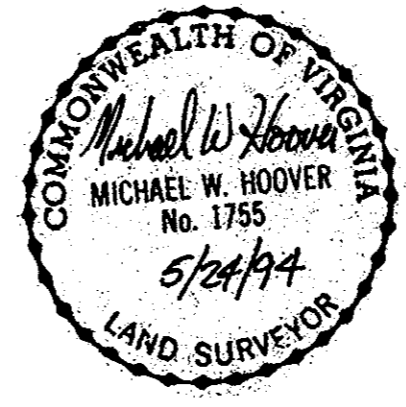

GRAPHIC SCALE

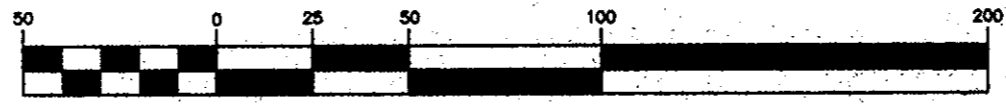

(IN FEET)
1 inch = 50 ft.

Dewberry & Davis

Architects Engineers Planners Surveyors
1051 East Cary Street, Suite 600
Richmond, Va 23219 ☎ 804 643-8061, Fax 804 643-8083

DRAFTED BY : MM
CHECKED BY : MH

Plat Book 12 Page 93
 Filed in the Clerk's Office, Circuit Court, York Co., Va.
 the 26th day of July 1994
 Teste:
 Nancy B. Kane, Clerk
 Plat Book 807 Page 97