


* DIVISION OF B. W. HUNT ESTATE

173

LYONS


C R E M T

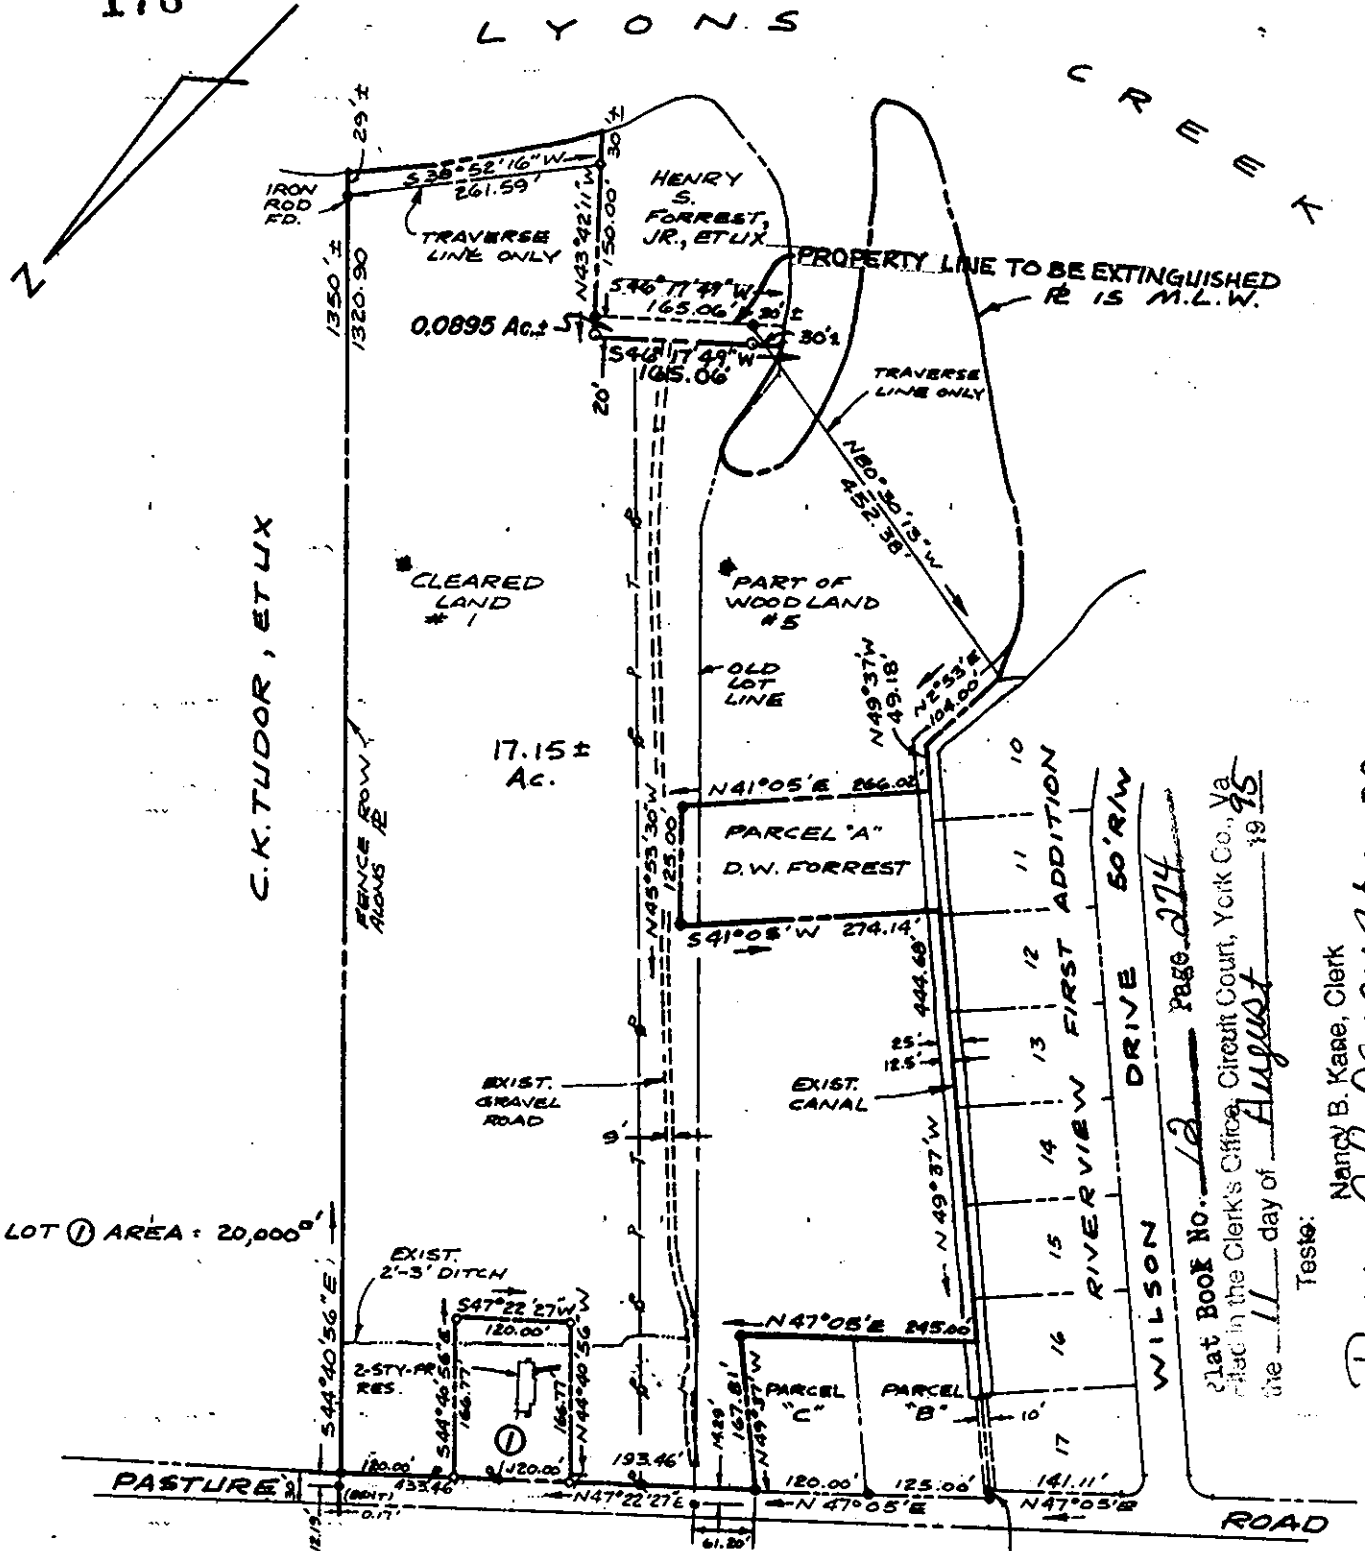

LOT 1 AREA : 20,000±

APPROVED FOR CITY OF POQUOSON

ROBERT M. MURPHY CITY MANAGER

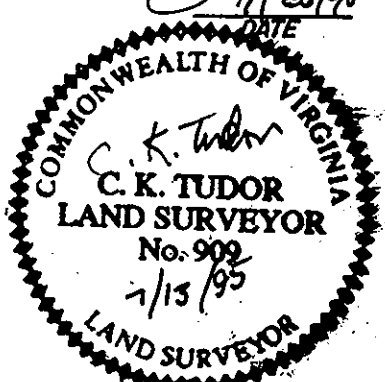

I CERTIFY THAT TO THE BEST OF MY KNOWLEDGE AND BELIEF, THIS SURVEY IS TRUE AND CORRECT.

C. K. TUDOR C.E. & C.L.S.

LEGEND

- IRON PIPE FOUND
- IRON PIPE SET
- PROPERTY LINE
- - - TRAVERSE LINE
- ⊕ UTILITY POLE
- T - POWER + TELEPHONE LINES

BOUNDARY LINE ADJUSTMENT PLAT FOR THE PROPERTIES OF HENRY S. FORREST, JR. & ROSELYN W. FORREST

0.0895 Ac.±

PART OF CLEARED LAND #1 OF DIVISION OF B.W. HUNT, EST.

POQUOSON, VIRGINIA

C.K. TUDOR ENGINEERS, INC.

NEWPORT NEWS, VIRGINIA

SCALE: 1" = 200'

DATE: JULY 13, 1995

Plat Book No. 12 Page 274
 Filed in the Clerk's Office, Circuit Court, York Co., Va.
 the 11 day of August 1995
 Teste:
 Nancy B. Kase, Clerk
Rachael B. O'Connell D.C.