

# WYTHE CREEK FARMS SECTION ONE


BETHEL DISTRICT - COUNTY OF YORK, VIRGINIA

## THE SIRINE GROUP, LTD.

SURVEYORS • ENGINEERS • PLANNERS  
P.O. BOX 450, ROUTE 17  
WHITE MARSH, VIRGINIA 23183

SCALE: 1" = 60' AUGUST 30, 1994

SHEET 8 OF 8

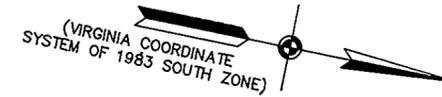

STATE OF VIRGINIA  
COUNTY OF YORK  
IN THE CLERK'S OFFICE OF THE CIRCUIT COURT FOR  
THE COUNTY OF YORK THE 14<sup>th</sup> DAY OF August,  
1995, THIS PLAT WAS PRESENTED AND ADMITTED TO  
RECORD AS THE LAW DIRECTS IN PLAT BOOK 121,  
PAGE 282.

TESTE: Nancy B. Kane  
CLERK


BY: Carol Drosselmeier, D.C.

APPROVED:  
YORK COUNTY BOARD OF SUPERVISORS

BY: John T. Quinn, PE  
PLAT APPROVING AGENT


DATE: 8-14-95

NOW OR FORMERLY  
**WILBER CARY SMITH MORTON**  
(CHANCERY ORDER BOOK NO.16, P.6)

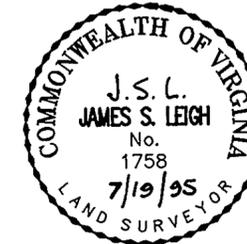

NOW OR FORMERLY  
**RUNNING MAN  
LIMITED PARTNERSHIP**  
(D.B.228, P.490)

NOW OR FORMERLY  
**VIRGINIA ENTERPRISES, INC.,  
A VIRGINIA CORPORATION**  
(D.B.775, P.375)  
(FUTURE DEVELOPMENT)

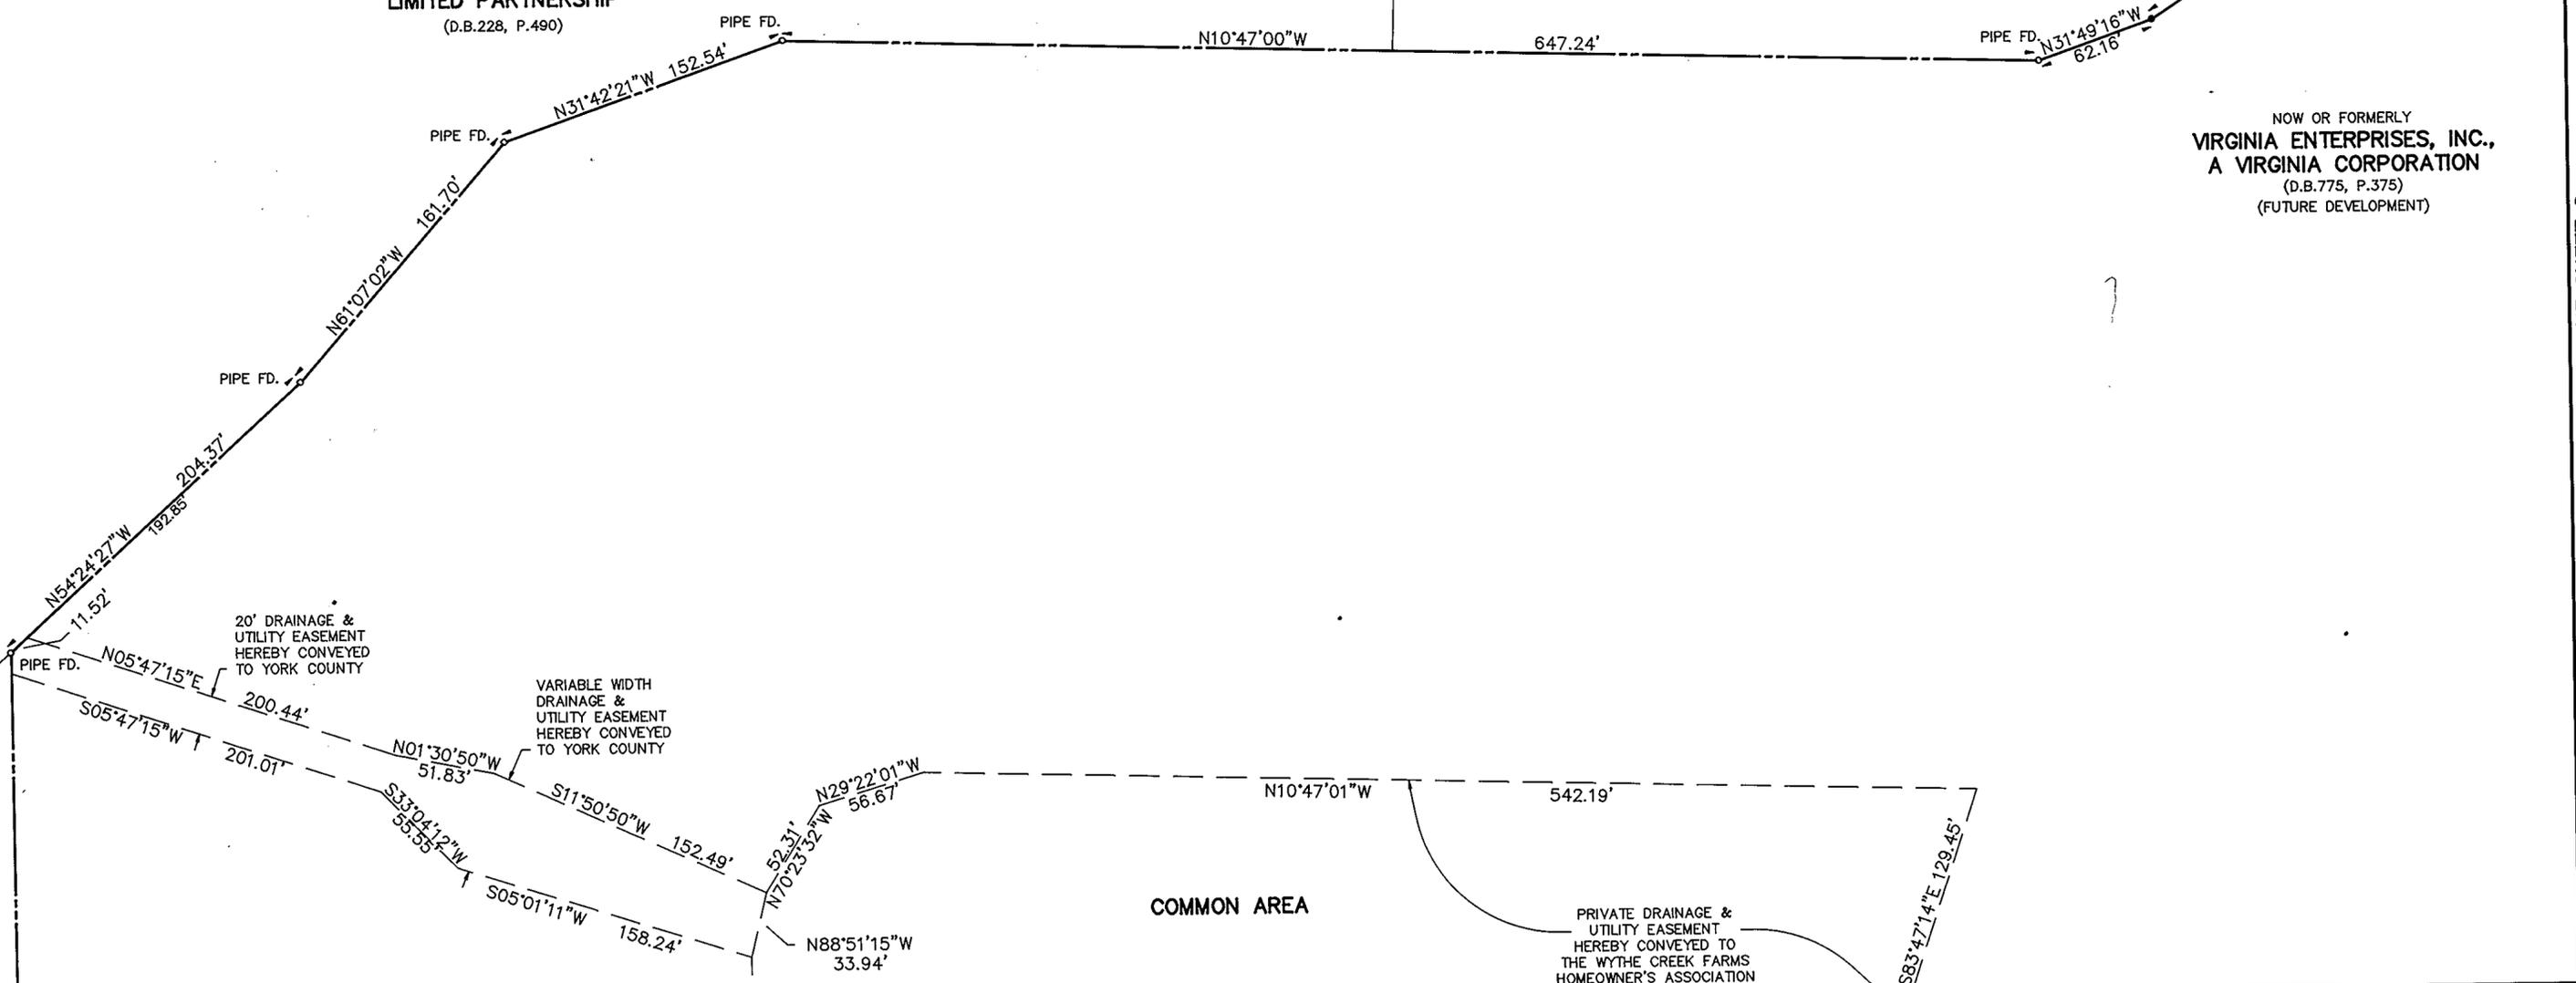

MATCH LINE SHEET 6

MATCH LINE SHEET 7

MATCH LINE SHEET 5