


(MERIDIAN SOURCE - P.B.8, P.107)

- NOTES:**
- MERIDIAN SOURCE SHOWN HEREON BASED UPON PLAT RECORDED IN PLAT BOOK 8 AT PAGE 107.
 - THIS BOUNDARY PLAT IS THE RESULT OF A RECENT FIELD SURVEY.

BOUNDARY LINE PLAT
OF
PROPERTY OF C.C. CASEY SONS
A VIRGINIA LIMITED PARTNERSHIP
(D.B.286, P.555)


BRUTON DISTRICT COUNTY OF YORK, VIRGINIA
SCALE: 1"=100' OCTOBER, 1993

JOHN E. SIRINE AND ASSOCIATES, LTD.
SURVEYORS•ENGINEERS•PLANNERS
4317 BONNEY ROAD
VIRGINIA BEACH, VIRGINIA 23452

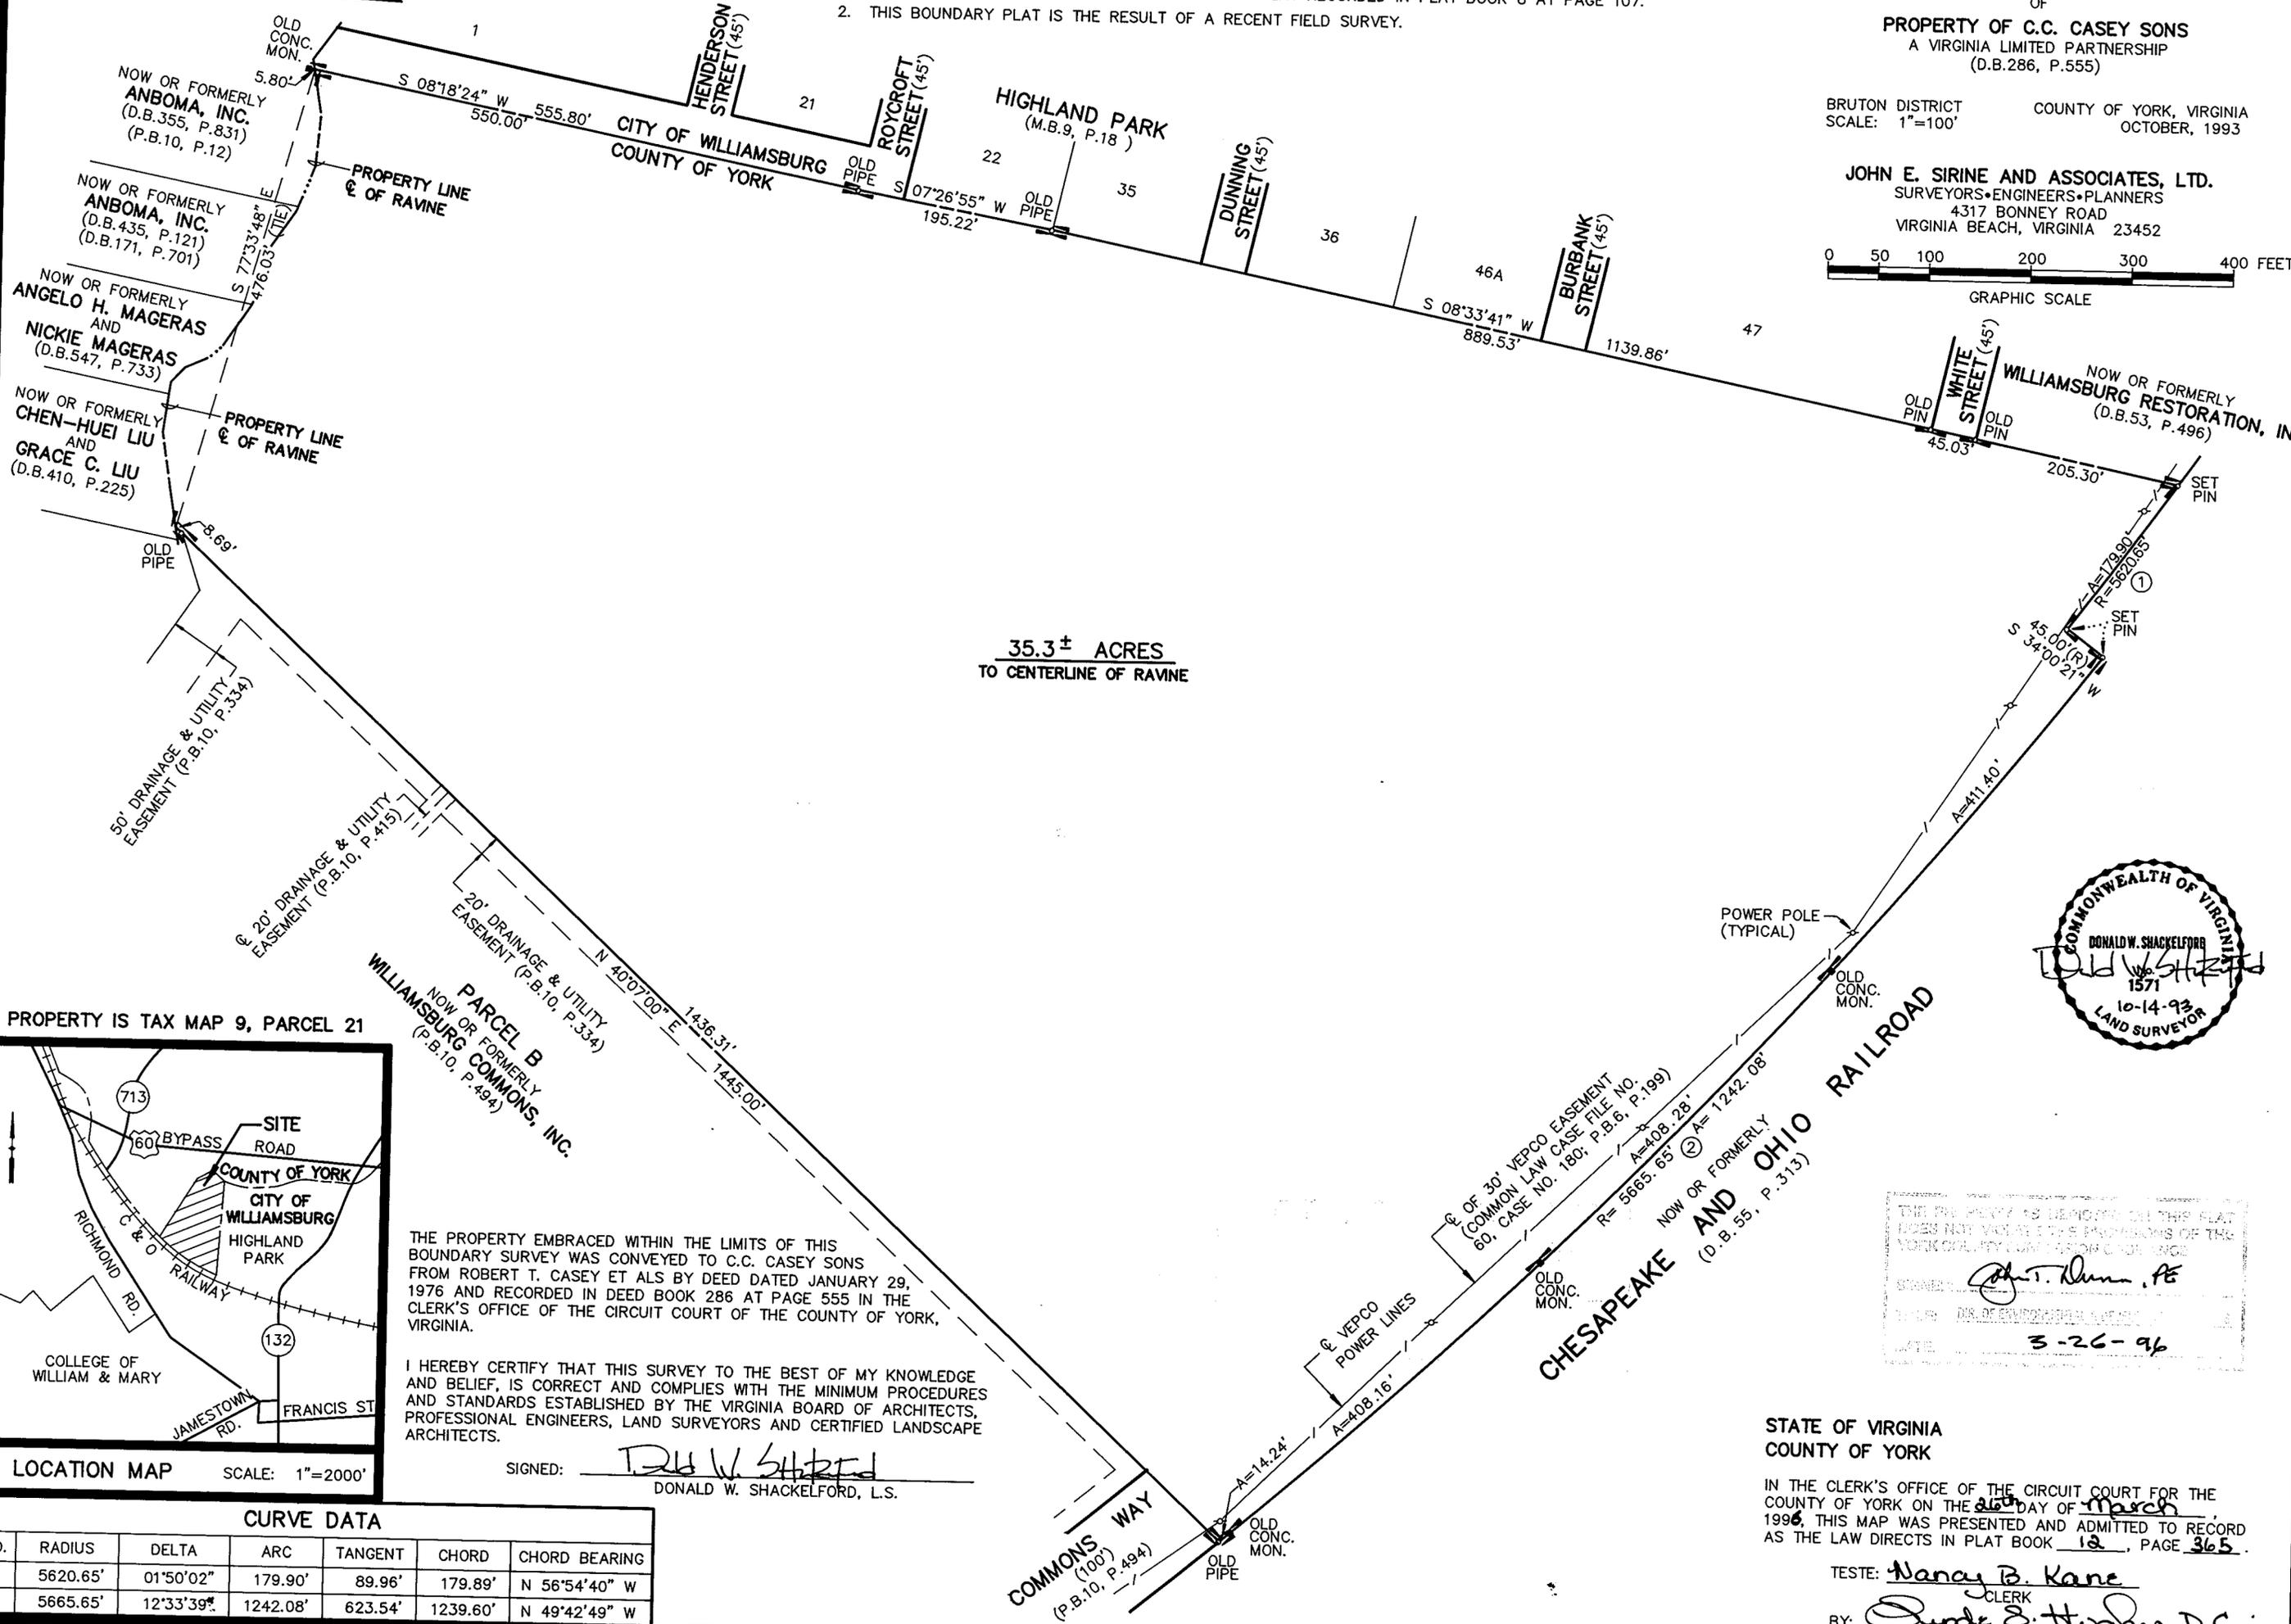

35.3± ACRES
TO CENTERLINE OF RAVINE

PROPERTY IS TAX MAP 9, PARCEL 21

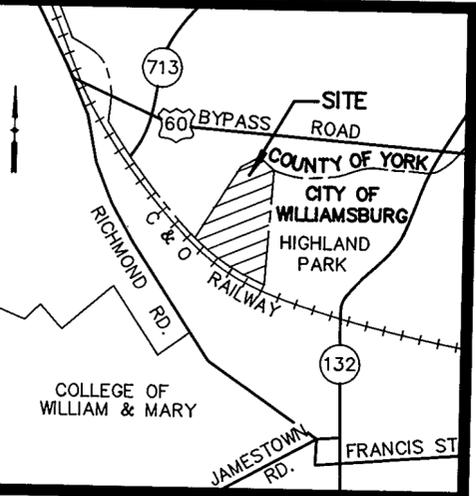

THE PROPERTY EMBRACED WITHIN THE LIMITS OF THIS BOUNDARY SURVEY WAS CONVEYED TO C.C. CASEY SONS FROM ROBERT T. CASEY ET ALS BY DEED DATED JANUARY 29, 1976 AND RECORDED IN DEED BOOK 286 AT PAGE 555 IN THE CLERK'S OFFICE OF THE CIRCUIT COURT OF THE COUNTY OF YORK, VIRGINIA.

I HEREBY CERTIFY THAT THIS SURVEY TO THE BEST OF MY KNOWLEDGE AND BELIEF, IS CORRECT AND COMPLIES WITH THE MINIMUM PROCEDURES AND STANDARDS ESTABLISHED BY THE VIRGINIA BOARD OF ARCHITECTS, PROFESSIONAL ENGINEERS, LAND SURVEYORS AND CERTIFIED LANDSCAPE ARCHITECTS.

SIGNED: *Donald W. Shackelford*
DONALD W. SHACKELFORD, L.S.



THIS PLAT IS SUBJECT TO THE PROVISIONS OF THE VIRGINIA CONSTITUTION AND THE VIRGINIA LAND SURVEYING ACT.
DATE: 3-26-96

STATE OF VIRGINIA
COUNTY OF YORK

IN THE CLERK'S OFFICE OF THE CIRCUIT COURT FOR THE COUNTY OF YORK ON THE 26th DAY OF March 1996, THIS MAP WAS PRESENTED AND ADMITTED TO RECORD AS THE LAW DIRECTS IN PLAT BOOK 12, PAGE 365.

TESTE: *Nancy B. Kane*
CLERK
BY: *Quade S. Hughes D.C.*

CURVE DATA

NO.	RADIUS	DELTA	ARC	TANGENT	CHORD	CHORD BEARING
1	5620.65'	01°50'02"	179.90'	89.96'	179.89'	N 56°54'40" W
2	5665.65'	12°33'39"	1242.08'	623.54'	1239.60'	N 49°42'49" W