

SUBDIVISION PLAT OF SKIMINO LANDING ESTATES, PHASE I


COUNTY OF YORK, BRUTON DISTRICT VIRGINIA

DATE: JUNE 1996




ENGINEERS • ARCHITECTS • SURVEYORS
INTERIOR DESIGNERS • PLANNERS

P.O. BOX 3505 WILLIAMSBURG, VIRGINIA 23187
(804)253-0673 (804)874-5015

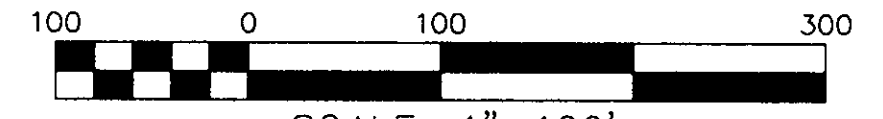

SHEET 2 OF 3

JOB NO. 1941120

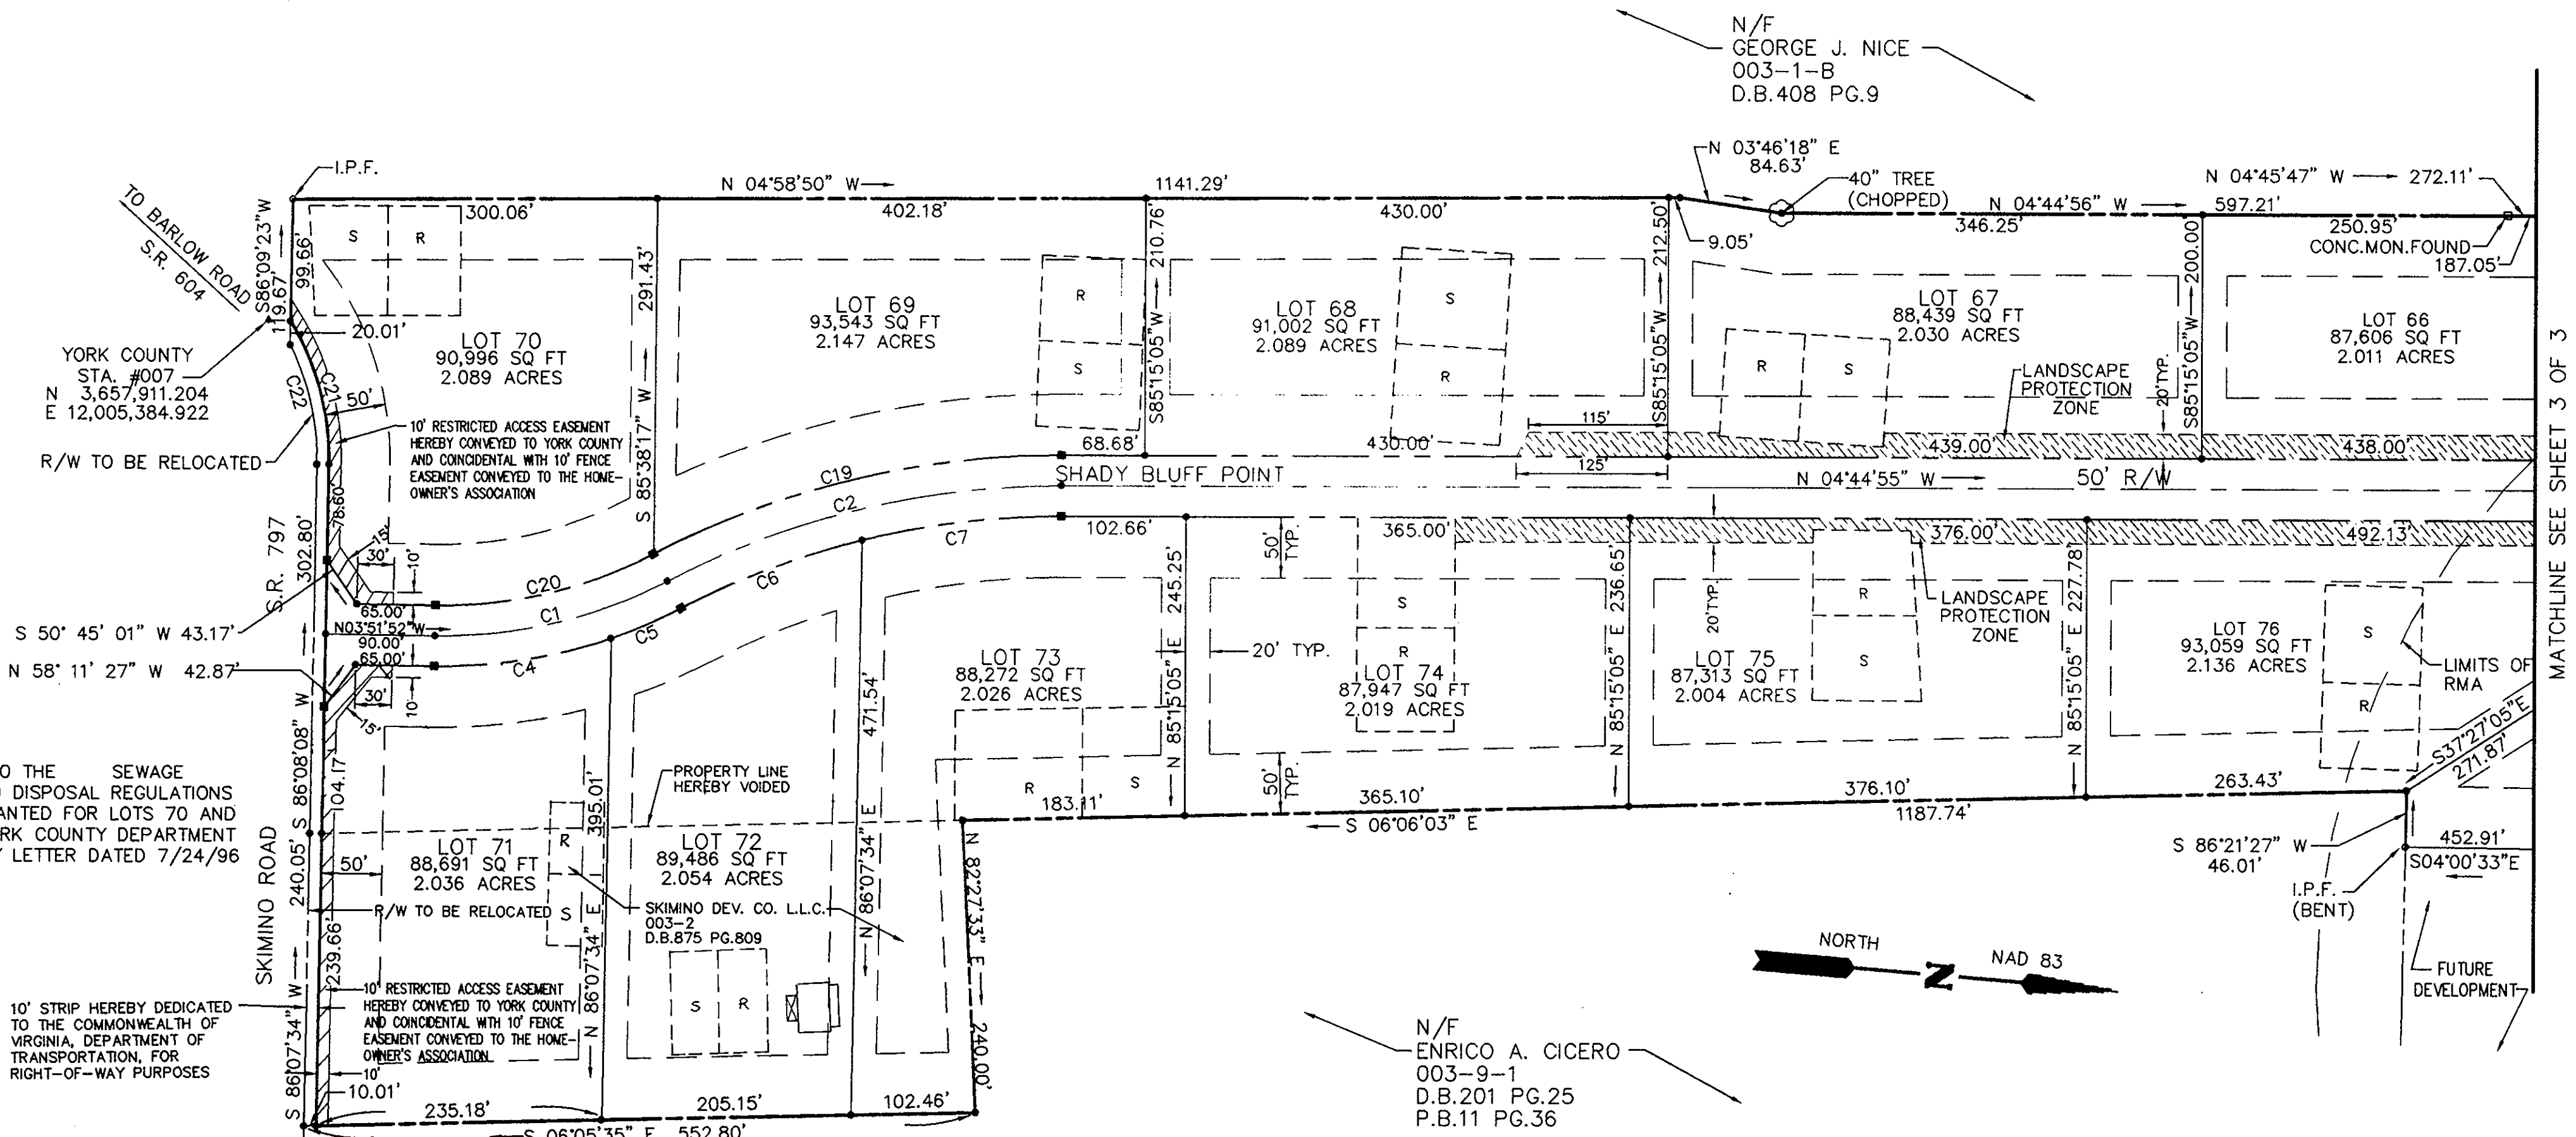

NOTE:
A VARIANCE TO THE SEWAGE
HANDLING AND DISPOSAL REGULATIONS
HAS BEEN GRANTED FOR LOTS 70 AND
71 BY THE YORK COUNTY DEPARTMENT
OF HEALTH BY LETTER DATED 7/24/96

10' STRIP HEREBY DEDICATED
TO THE COMMONWEALTH OF
VIRGINIA, DEPARTMENT OF
TRANSPORTATION, FOR
RIGHT-OF-WAY PURPOSES



N/F
ENRICO A. CICERO
003-9-1
D.B.201 PG.25
P.B.11 PG.36


APPROVED
YORK COUNTY BOARD OF SUPERVISORS

BY: Al Maddalena
PLAT APPROVING AGENT

DATE: 9/12/96

STATE OF VIRGINIA
COUNTY OF YORK
IN THE CLERK'S OFFICE OF THE CIRCUIT COURT FOR THE
COUNTY OF YORK THE 12 DAY OF Sept, 19 96
THIS MAP WAS PRESENTED AND ADMITTED TO RECORD AS
THE LAW DIRECTS IN PLAT BOOK 12, PAGE 401
TESTE: Dorsey B. Kane
CLERK
BY: Carol Drosselmeier, Deputy Clerk

Thomas C. Sublett L.S.
THOMAS C. SUBLETT L.S. 1886
8-12-96
DATE

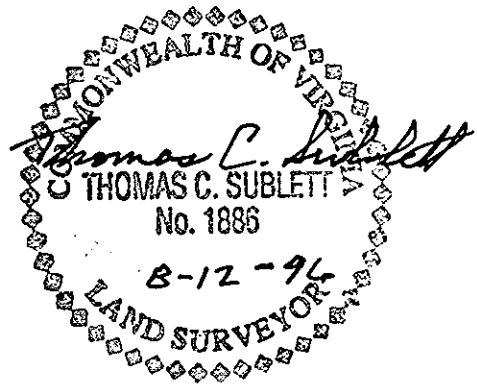

MATCHLINE SEE SHEET 3 OF 3