



PHYSICAL SURVEY
OF
GRAFTON BAPTIST CHURCH
COUNTY OF YORK, VIRGINIA

DATE: 02-11-00 SHEET 1 OF 1 SCALE: 1"=40'
PROJECT NO: 00-053 DRAWN BY: S.J.B.

THOMAS LAND SURVEYING, P.C.
SURVEYORS-PLANNERS
753 THIMBLE SHOALS BLVD. SUITE 2-A
NEWPORT NEWS, VIRGINIA 23606
(757) 873-2770

I HEREBY CERTIFY THAT THIS PLAT IS BASED ON A CURRENT FIELD SURVEY. THIS PROPERTY MAY BE SUBJECT TO COVENANTS, RESTRICTIONS, EASEMENTS AND ENCUMBRANCES OF RECORD.


PROPERTY ADDRESS: 1213 OLD YORK-HAMPTON HIGHWAY

THIS PROPERTY LIES IN F.I.R.M. ZONE X ACCORDING TO THE FLOOD INSURANCE RATE MAP FOR THE COUNTY OF YORK, VIRGINIA COMMUNITY NUMBER 510182 PANEL 0036 B DATED 12-16-88.

THIS SURVEY PREPARED WITHOUT THE BENEFIT OF A TITLE REPORT.


THE EXISTENCE OF HAZARDOUS WASTE OR MATERIALS WERE NEITHER INVESTIGATED NOR CONFIRMED AS PART OF THIS SURVEY.

- LEGEND**
- EP = EDGE OF PAVEMENT
 - R/W = RIGHT OF WAY
 - HVAC = HEATING VENTILATION & AIR CONDITIONING
 - TYP = TYPICAL
 - LP = LIGHT POLE
 - IRF = IRON ROD FOUND
 - IPF = IRON PIPE FOUND

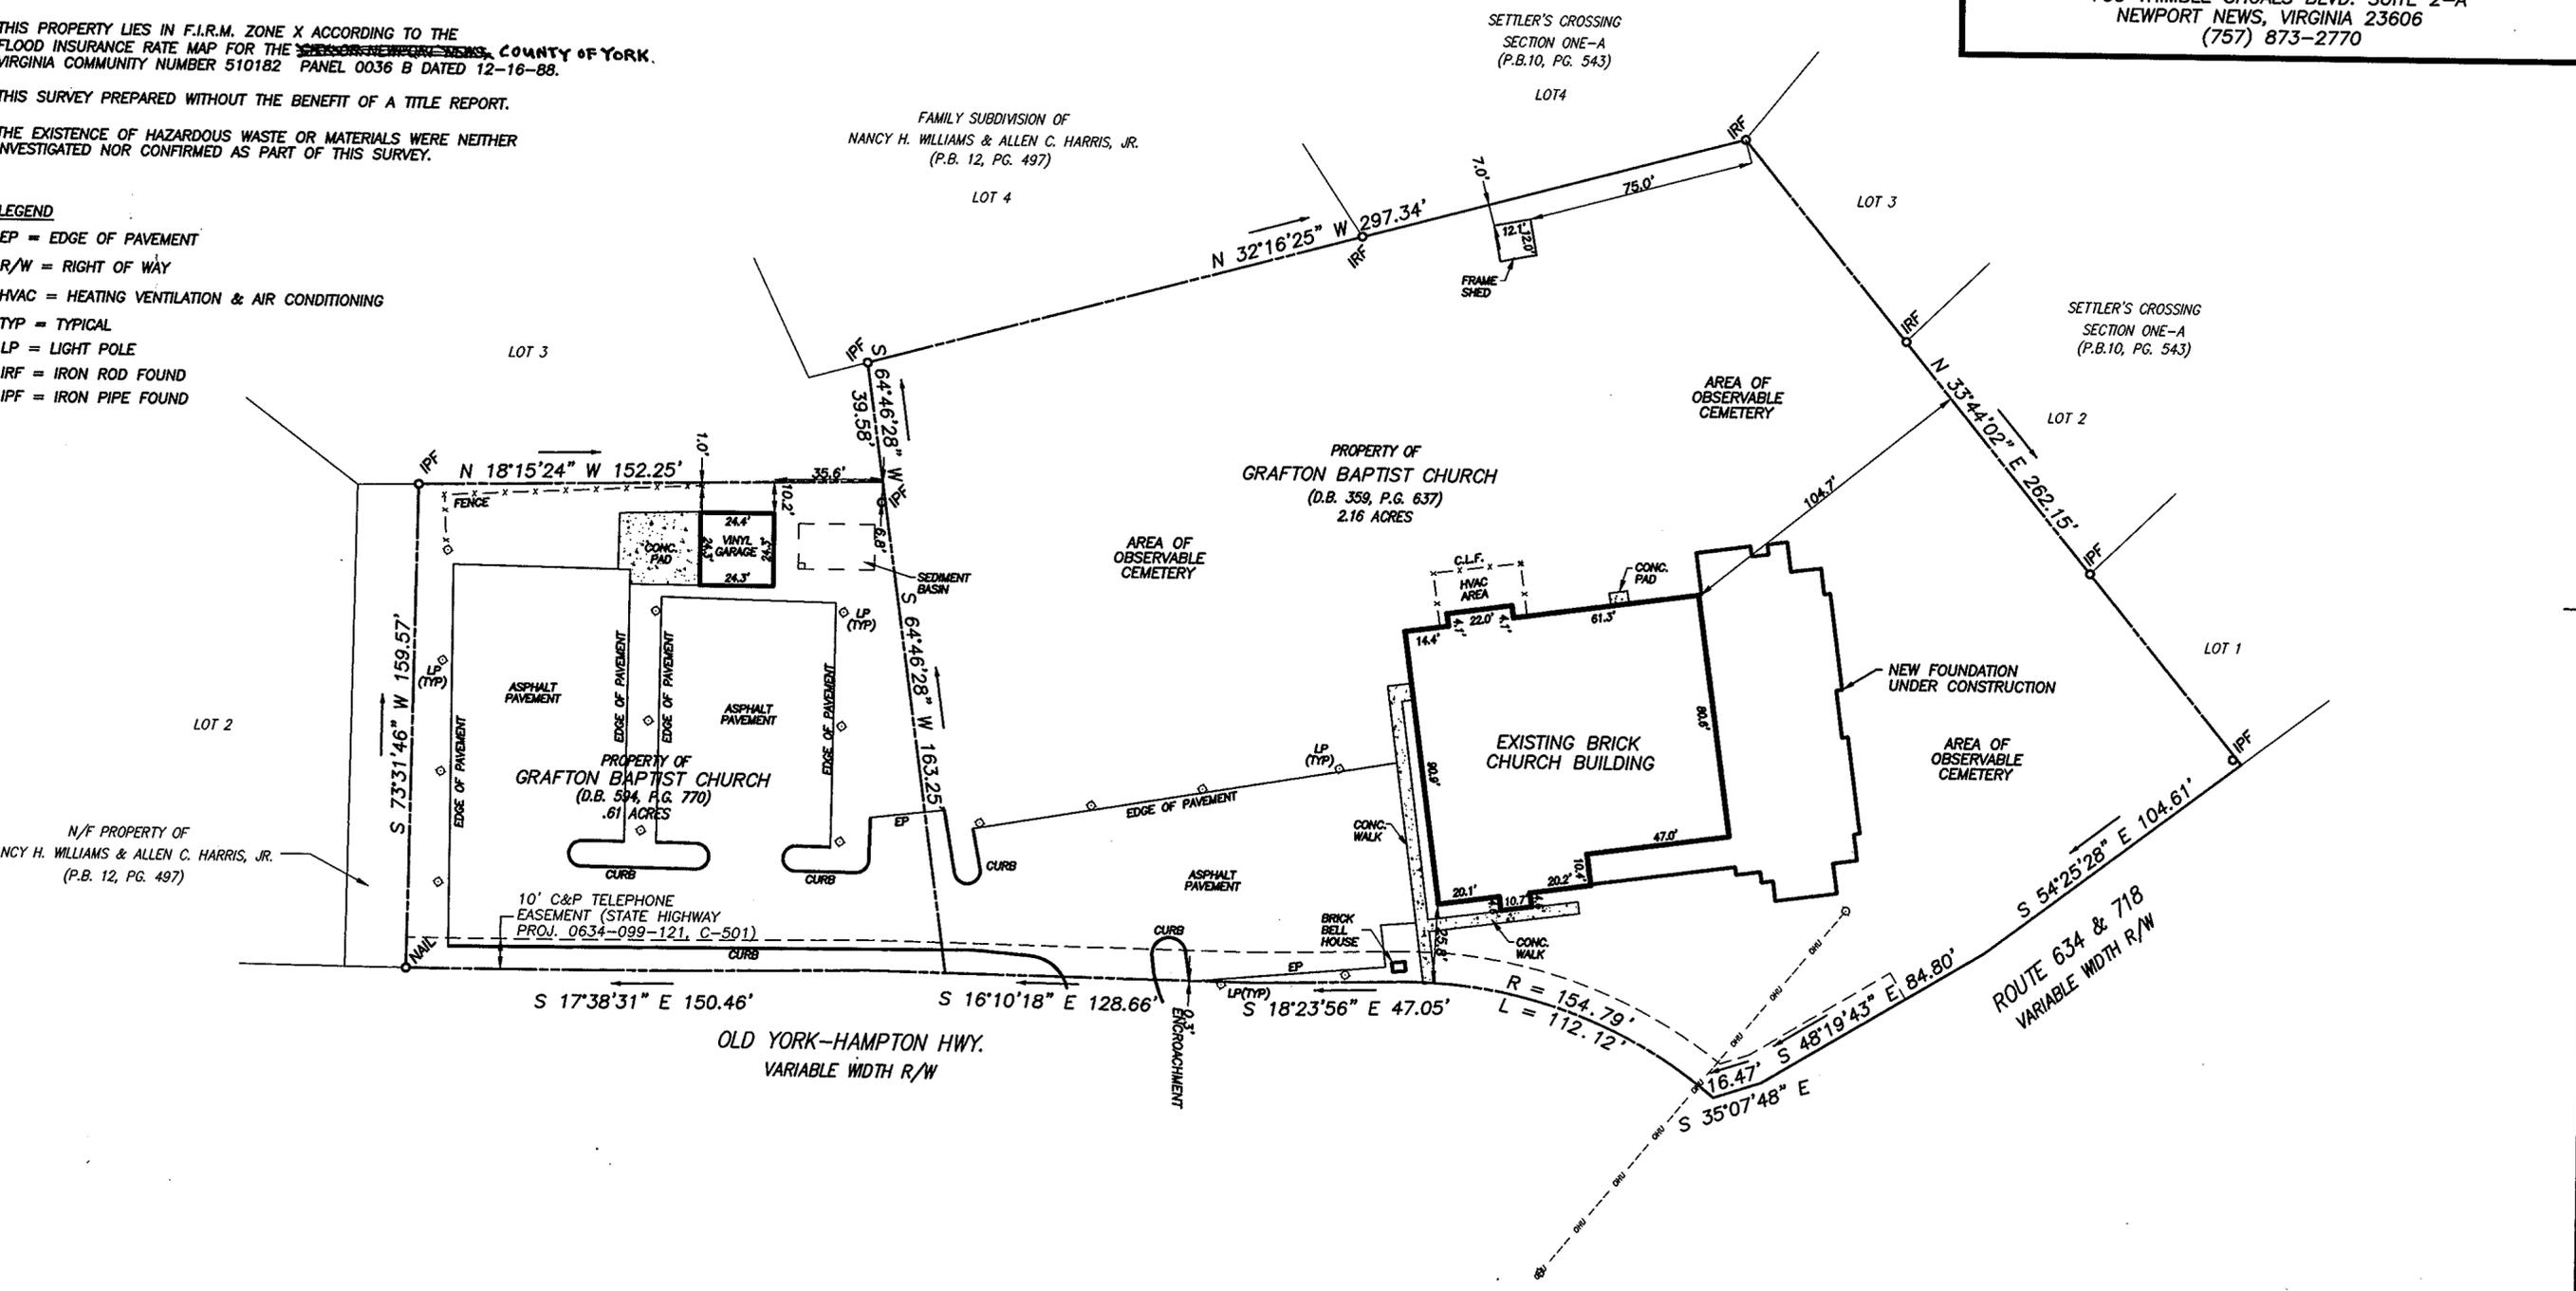

N/F PROPERTY OF
NANCY H. WILLIAMS & ALLEN C. HARRIS, JR.
(P.B. 12, PG. 497)

Filed in the Clerk's Office, Circuit Court, York Co., VA
the 2nd day of March, 2000
Teste: Lynn S. Jenkins, Clerk
by Runde Thomas D.C.

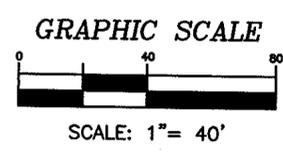

YORK COUNTY
APPROVED FOR RECORDATION
BY: [Signature]
TITLE: Director, Dept. of Env. + Devel. Svs.
DATE: March 2, 2000