


EXHIBIT 105

SHEET 2 OF 2

PLAT OF

BURNT BRIDGE RUN CONDOMINIUM  
PHASE TWENTY FOUR

GRAFTON DISTRICT - COUNTY OF YORK, VIRGINIA  
SCALE: 1"=20' JANUARY 26, 2001

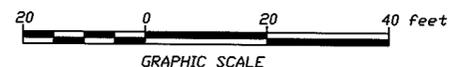

NDI, L.L.C.  
BASGIER AND ASSOCIATES DIVISION  
ENGINEERS-SURVEYORS-PLANNERS  
572 CENTRAL DRIVE, SUITE 103, VIRGINIA BEACH, VIRGINIA 23454

NOTES:  
ALL BUILDING DIMENSIONS SHOWN HEREON ARE EXTERIOR DIMENSIONS AND ARE IN FEET.

THE DESIGNATION OF FEE TITLE AREA IS SUPERSEDED BY THE DECLARATION AND IS NOT INTENDED TO IMPLY THAT EXTERIOR WALLS, BEARING WALLS AND OTHER COMMON ELEMENTS ARE FEE TITLE AREA.

I CERTIFY THAT THIS PLAT COMPLIES WITH THE PROVISIONS OF SUBSECTION (C) OF 55-79.58 OF THE CONDOMINIUM ACT AND THAT ALL UNITS DEPICTED HEREON HAVE BEEN SUBSTANTIALLY COMPLETED.

SIGNED:   
TED A. MENDENHALL  
CERT. No. 1845  
4-27-01  
LAND SURVEYOR












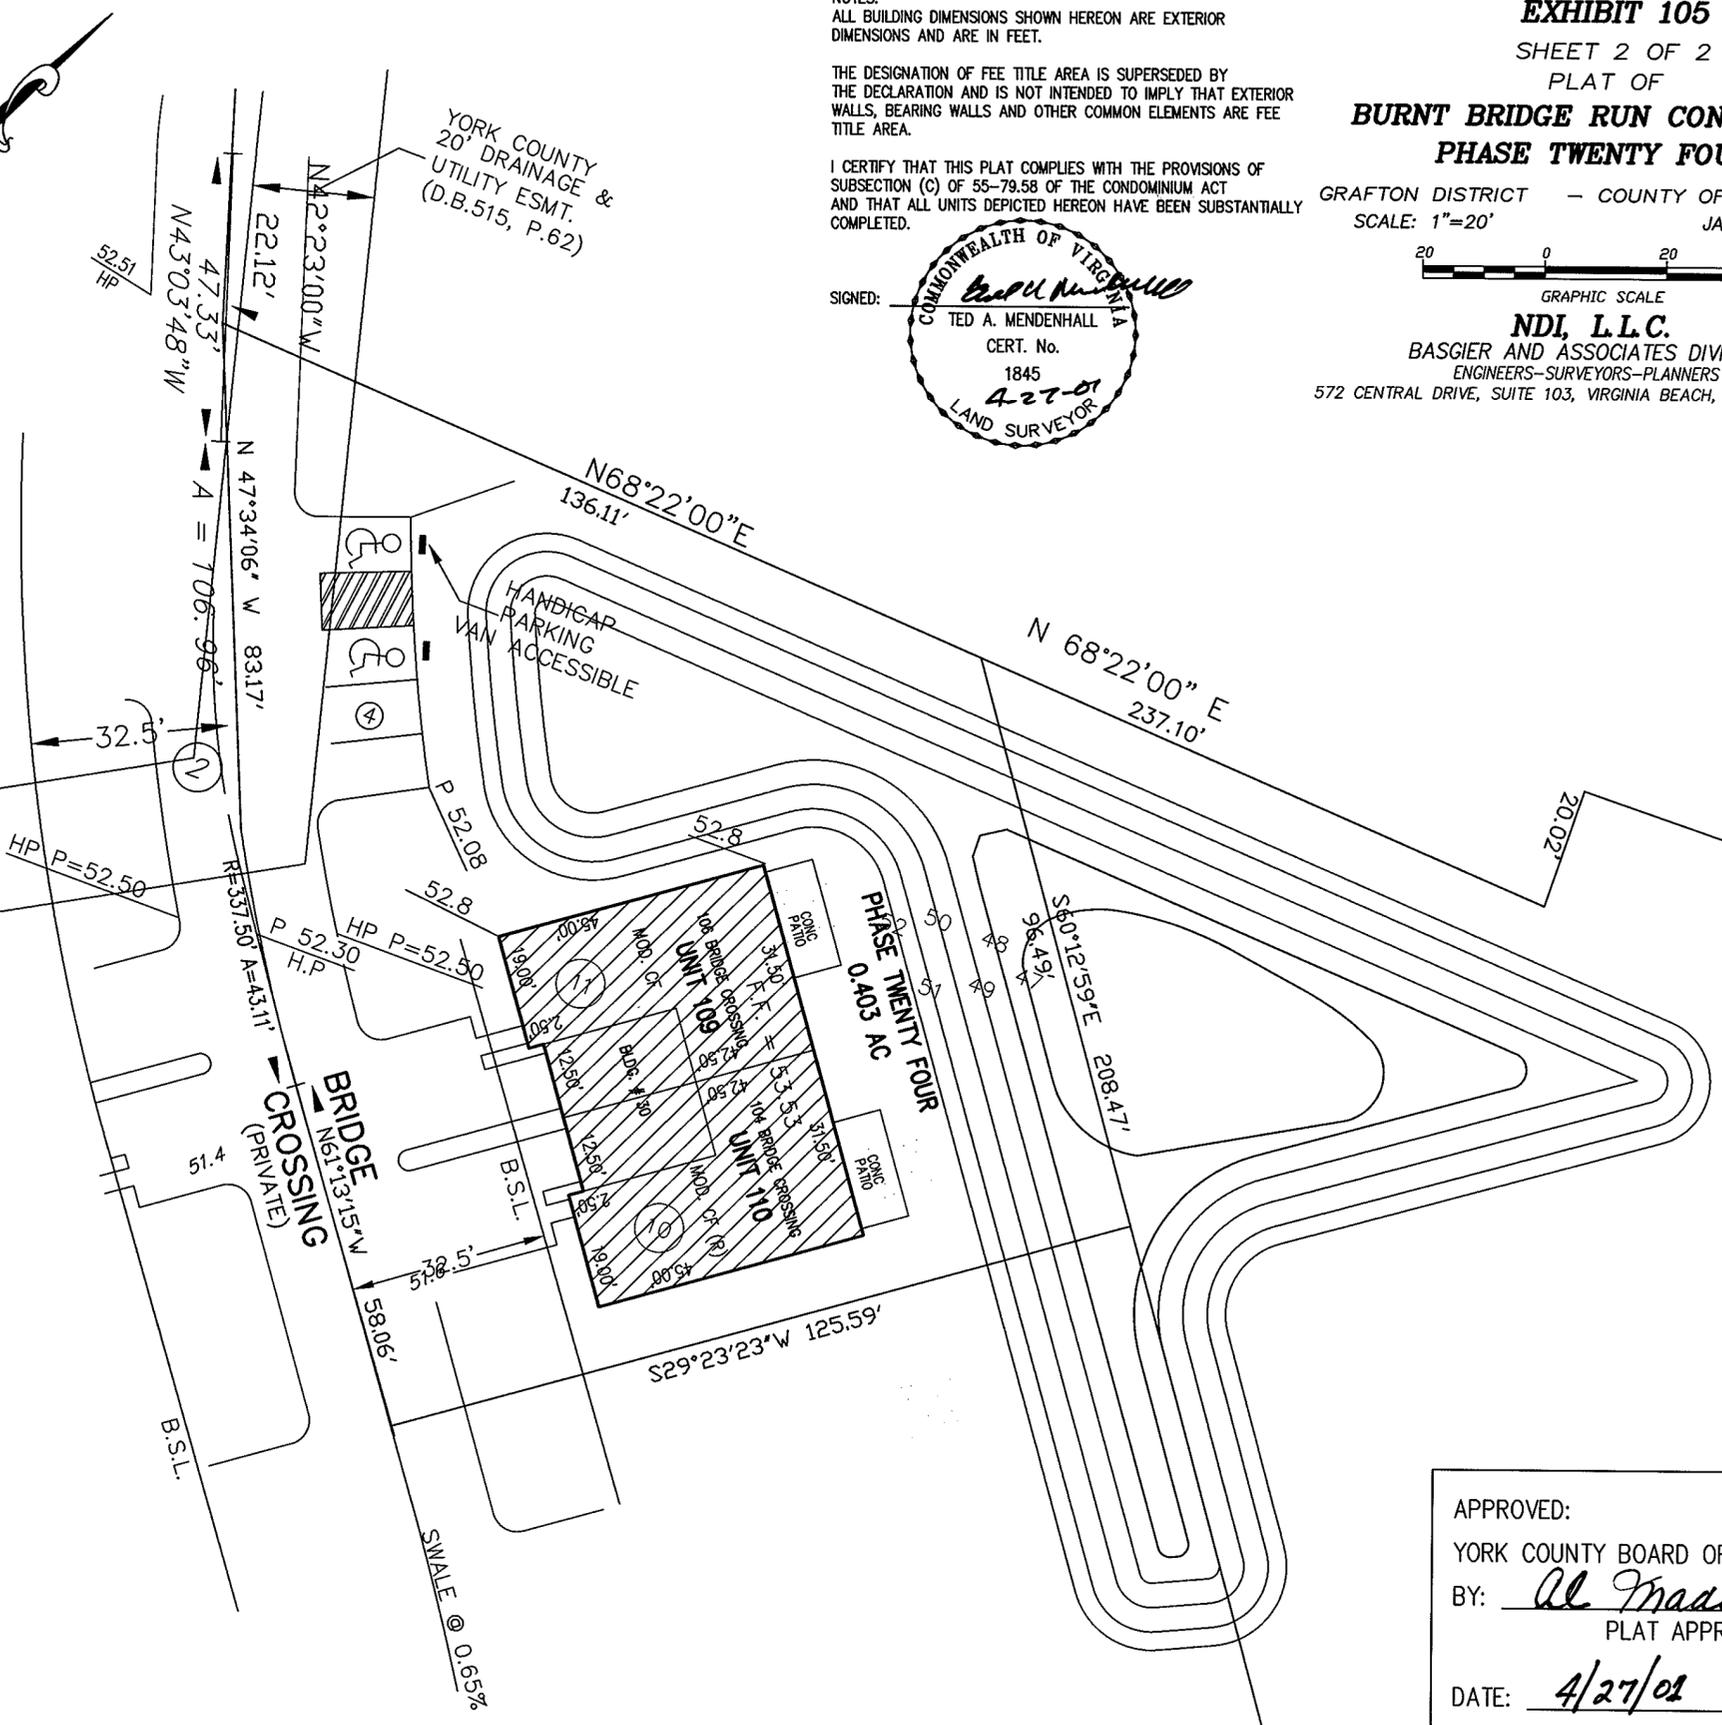

LEGEND  
 FEE TITLE AREA  
 COMMON ELEMENTS

APPROVED:  
YORK COUNTY BOARD OF SUPERVISORS  
BY: Al Maddalena  
PLAT APPROVING AGENT

DATE: 4/27/01

STATE OF VIRGINIA  
COUNTY OF YORK  
IN THE CLERK'S OFFICE OF THE CIRCUIT COURT OF THE COUNTY OF YORK, THE 27 DAY OF April, 2001  
THIS MAP WAS PRESENTED AND ADMITTED TO RECORD AS THE LAW DIRECTS IN PLAT BOOK 13, PAGE 292.  
TESTE: Lynn S. Jenkins  
CLERK  
BY: Susan D. Randall