


BK091360410

B/H PLAN SHEET NO.: SW-16

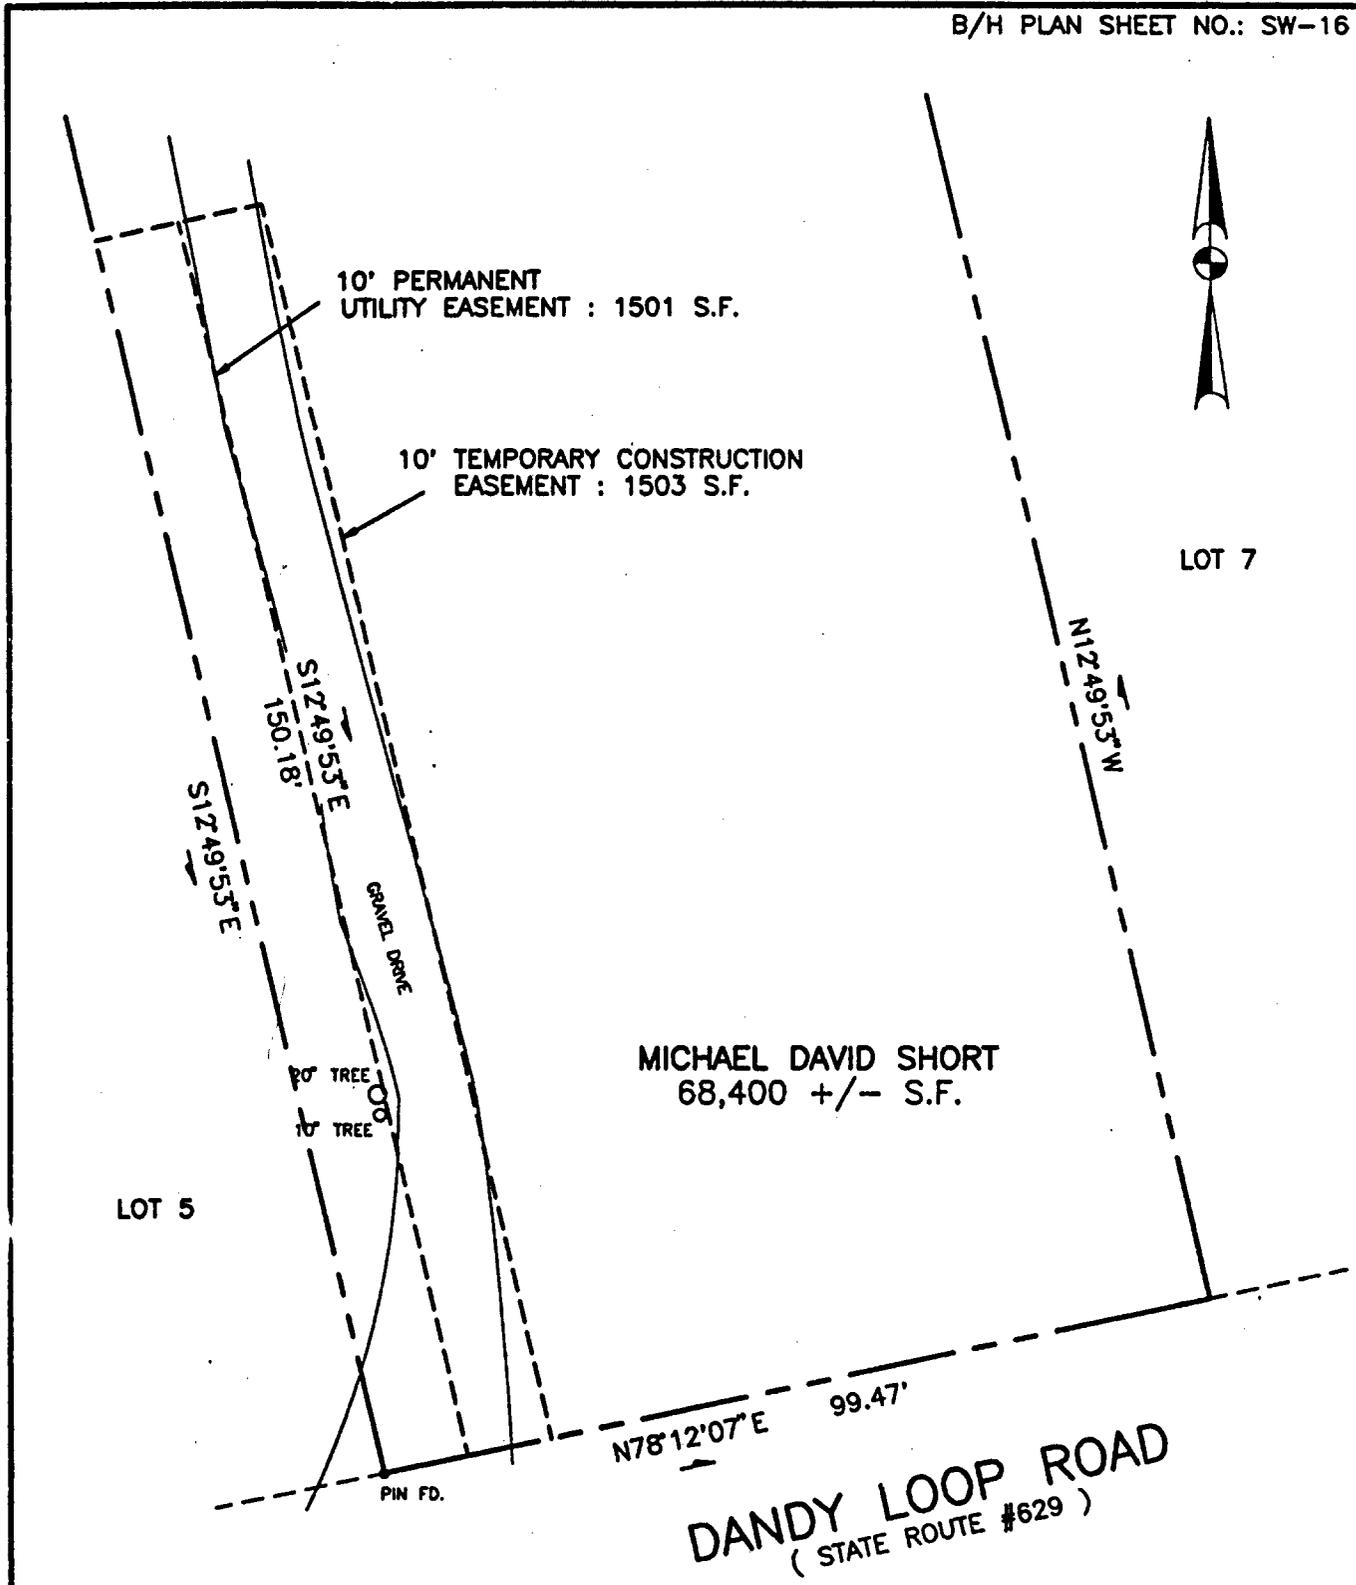

THIS SURVEY WAS PREPARED WITHOUT BENEFIT OF A TITLE REPORT.

THIS PLAT IS INTENDED FOR A DESCRIPTION OF EASEMENT ONLY, AND DOES NOT CONSTITUTE A BOUNDARY SURVEY.



REFERENCE:
D.B. 851, PG. 15
P.B. 1, PG. 219

MERIDIAN BASED ON
VIRGINIA STATE PLANE,
SOUTH ZONE

TAX MAP NO.:
20A-3-6

B/H PROJ. NO.: 71125

PLAT OF EASEMENT
FROM: MICHAEL DAVID SHORT

TO: COUNTY OF YORK, VIRGINIA
PROJECT: DANDY AREA SANITARY SEWER

DATE: 10/15/95 SCALE: 1" = 20'

Meridian Associates, Inc.
P.O. BOX 2573
VIRGINIA BEACH, VA 23450