

BK 1007PG0398


SEE SHEET 3

VIRGINIA STATE PLANE  
COORDINATE SYSTEM  
SOUTH ZONE (NAD 83)

SEE SHEET 2

4.530 AC.  
197,322 S.F.

SEE SHEET 1

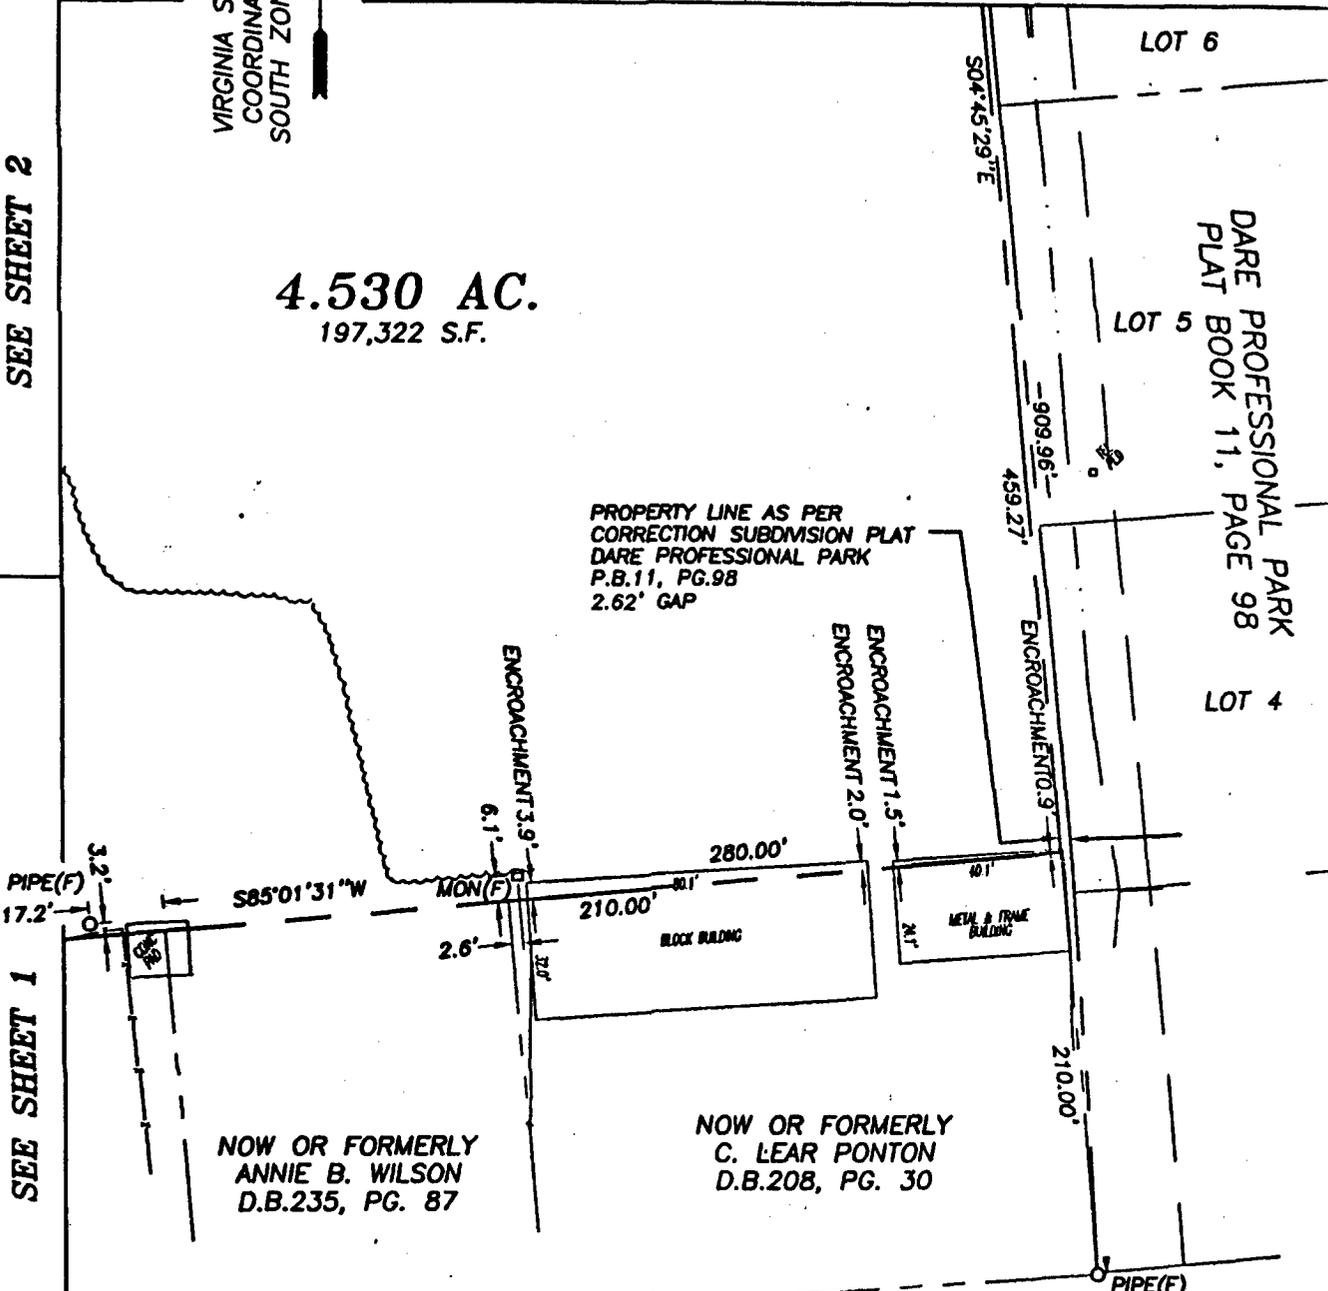

NOW OR FORMERLY  
ANNIE B. WILSON  
D.B.235, PG. 87

NOW OR FORMERLY  
C. LEAR PONTON  
D.B.208, PG. 30

DARE ROAD

STATE ROUTE 621  
50' R/W

PLAT OF THE PROPERTY OF  
MARY A. HORSLEY

PARCEL OF LAND CONTAINING  
4.530 ACRES  
LOCATED AT THE INTERSECTION  
OF DARE ROAD AND  
GEORGE WASHINGTON MEMORIAL HIGHWAY  
COUNTY OF YORK, VIRGINIA



SLEDD & ASSOCIATES, P.C.  
ENGINEERS PLANNERS SURVEYORS  
11832 ROCK LANDING DRIVE, SUITE 203  
NEWPORT NEWS, VIRGINIA 23606  
(757) 873-3386

SHEET NO.

4

OF 4

CHECKED BY: G.C.T.	DRAWN BY: P.MICHAEL	FIELD BOOK 19/63-67	PROJECT NO. 97-019	SCALE 1"=40'
-----------------------	------------------------	------------------------	-----------------------	-----------------

DATE 4/8/98
----------------