



YORK COUNTY GEODETIC CONTROL MERIDIAN
 VIRGINIA STATE PLANE COORDINATES
 HORIZONTAL DATUM - NAD83
 SOUTH ZONE

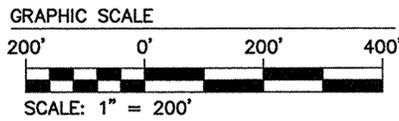

Filed in the Clerk's Office, Circuit Court, York Co., VA
 the 6th day of November, 2001
 Teste: Lynn S. Jenkins, Clerk 1:28 p.m.
 by Elson O. Randall D.C.

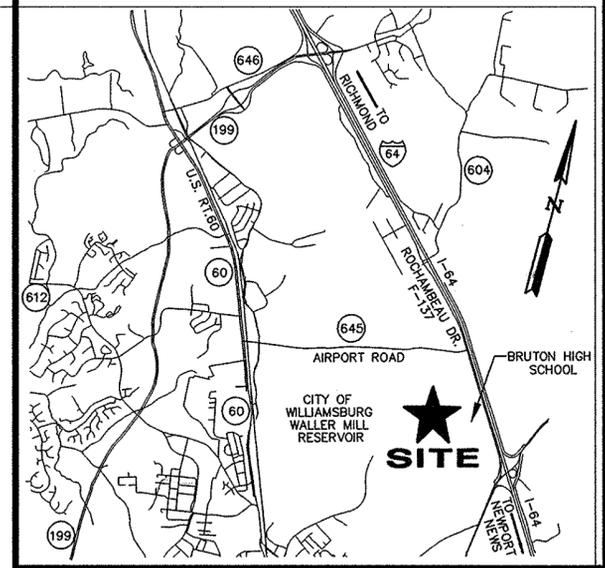

VICINITY MAP
 NOT TO SCALE



YORK COUNTY
 APPROVED FOR RECORDATION
 BY: Al Maddalena
 TITLE: Chief Devel. & Comp.
 DATE: 3/20/00

TOTAL AREA OF PERMANENT
 WATERLINE EASEMENT =
 13,996 S.F.± OR 0.3213 ACRES±

TOTAL AREA OF TEMPORARY
 CONSTRUCTION EASEMENT =
 2,989 S.F.± OR 0.0686 ACRES±

NOTES:

1. PROPOSED TEMPORARY CONSTRUCTION EASEMENT IS TO BE VACATED UPON COMPLETION OF WATERLINE PROJECT.
2. ALL EXISTING UTILITIES AND STRUCTURES AS SHOWN WERE TAKEN FROM CONSTRUCTION PLANS BY R. KENNETH WEEKS, ENGINEERS AND WERE NOT ACTUALLY FIELD LOCATED BY THIS SURVEYOR.
3. EXISTING UNITED STATES OF AMERICA WATERLINE EASEMENT RECORDED IN DEED BOOK 137, PAGE 197 AND PLAT BOOK 6, PAGE 68 IS HEREBY VACATED BY THE RECORDING OF THIS PLAT.
4. EXISTING VEP CO EASEMENT RECORDED IN DEED BOOK 58, PAGE 501 AND PLAT BOOK 1, PAGE 659 MAY AFFECT THIS PROPERTY, DESCRIPTION AND PLAT ARE UNCLEAR AS TO THE LOCATION AND WIDTH OF EASEMENT.

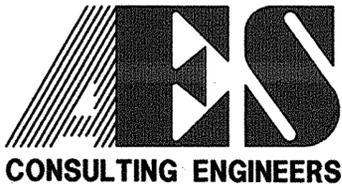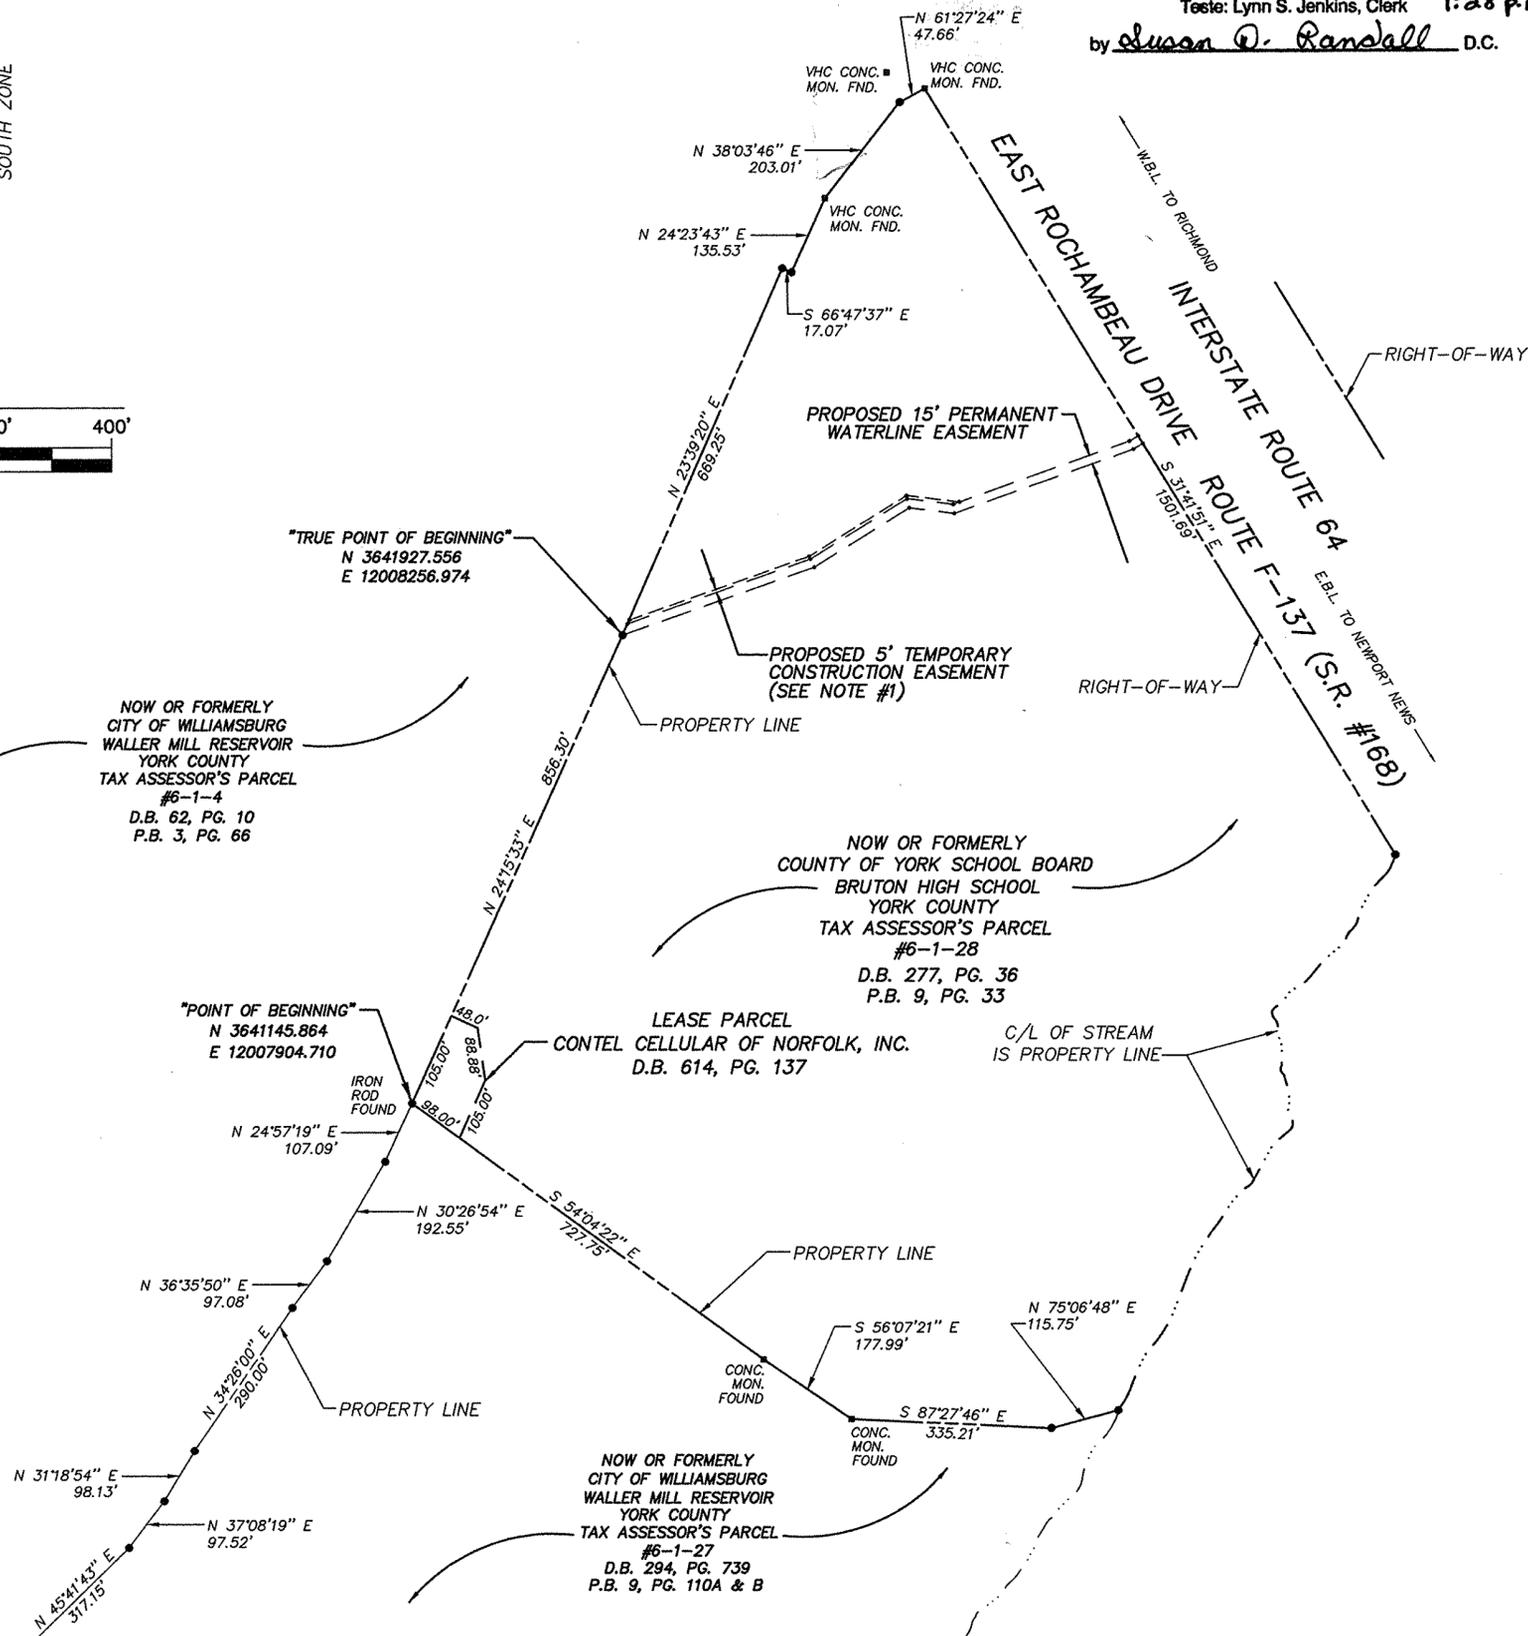

5248 Olde Towne Road, Suite 1
 Williamsburg, Virginia 23188
 (757) 253-0040
 Fax (757) 220-8994

PLAT SHOWING 15' PERMANENT WATERLINE EASEMENT
 AND 5' TEMPORARY CONSTRUCTION EASEMENT
 LOCATED WITHIN THE PROPERTY OF THE
 COUNTY OF YORK SCHOOL BOARD
 FOR CONVEYANCE TO THE
 UNITED STATES OF AMERICA

BRUTON DISTRICT YORK COUNTY VIRGINIA



No.	DATE	REVISION / COMMENT / NOTE	BY

Designed AES	Drawn RWE
Scale 1"=200'	Date 10/1/98
Project No. 8551	
Drawing No. 1 OF 2	