


PG0322 JUN-14 04

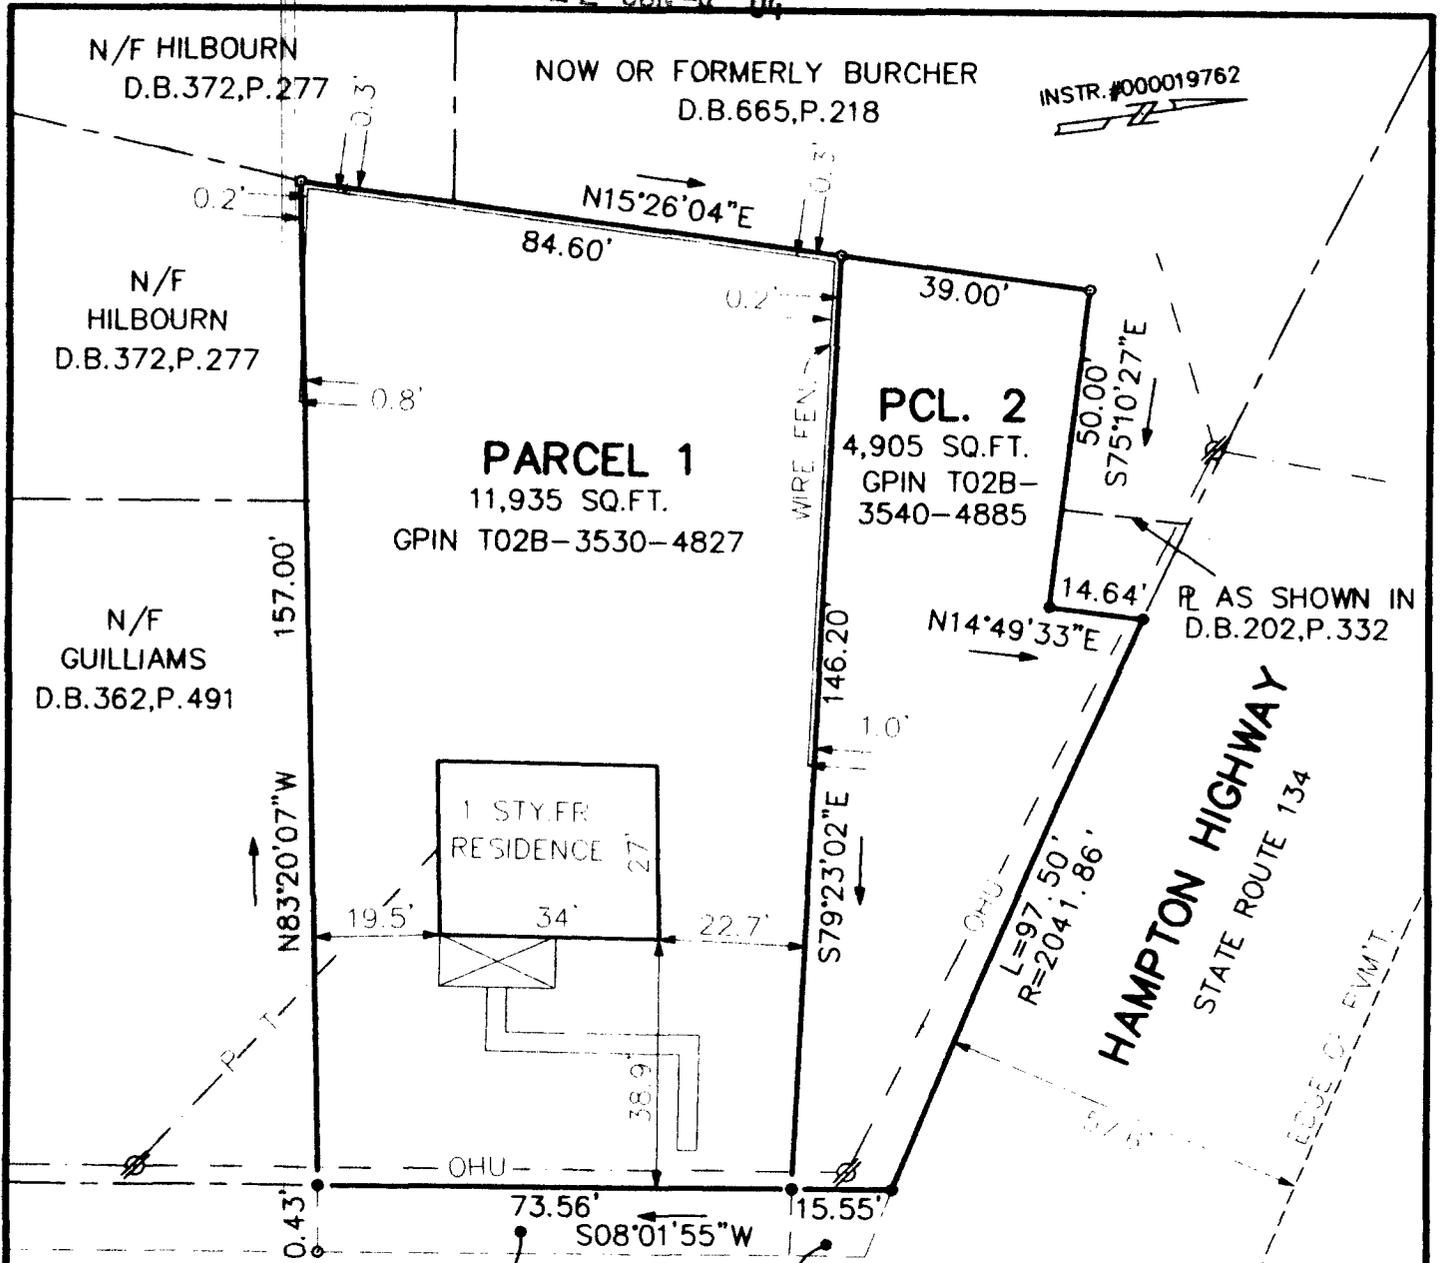

INSTR. #000019762

**PARCEL 1**  
11,935 SQ.FT.  
GPIN T02B-3530-4827

**PCL. 2**  
4,905 SQ.FT.  
GPIN T02B-3540-4885

1 STY. FR. RESIDENCE

**HAMPTON HIGHWAY**  
STATE ROUTE 134


RIGHT-OF-WAY CONVEYED  
TO COUNTY OF YORK  
INSTR. #000019762

RIGHT-OF-WAY CONVEYED  
TO COUNTY OF YORK  
D.B.1074,P.304

**KAY LANE (PRIVATE LANE)**

NOTES: 1. PROPERTY SHOWN HEREON IS LOCATED IN ZONE X AS SHOWN ON FLOOD INSURANCE RATE MAP COMMUNITY PANEL NUMBER 510182 0043 B EFFECTIVE DATE: DEC. 16, 1988.

YORK COUNTY  
APPROVED FOR RECORDATION

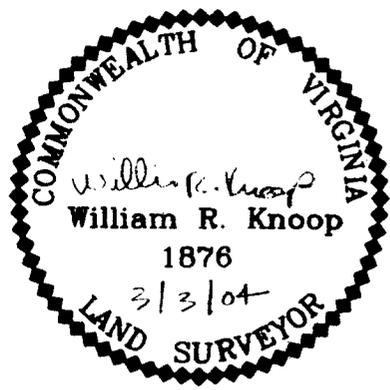

- SYMBOLS:**
- PIPE FOUND
  - IRON ROD SET
  - IRON ROD FOUND
  - CONC. MONUMENT
  - ⊗ UTILITY POLE
  - △ UTILITY PEDESTAL

BY: Adam A. Frisch  
 TITLE: Chief, Computer Support Services  
 DATE: 4/22/04

JOB LOCATION : #100 AND #102 KAY LANE

PLAT OF THE PROPERTY OF:  
TO BE CONVEYED TO GREG GARRETT

PLAT SHOWING  
 TWO PARCELS OF LAND CONTAINING  
**PARCEL 1** 11,935 SQ.FT.  
 AND  
**PARCEL 2** 4,905 SQ.FT.  
 LOCATED IN  
 BETHEL MAGISTERIAL DISTRICT  
 COUNTY OF YORK, VIRGINIA

William R. Knoop  
 HEREBY CERTIFY THAT THE SURVEY REPRESENTED BY THIS PLAT WAS MADE BY ME ON THIS DATE AND IS CORRECT TO THE BEST OF MY KNOWLEDGE AND BELIEF THERE ARE NO ENCROACHMENTS OF BUILDINGS UNLESS SHOWN HEREON.  
 DAVIS & ASSOCIATES, P.C.  
 SURVEYORS - PLANNERS  
 YORK COUNTY, VIRGINIA