


DETAIL 'A'
1"=30'

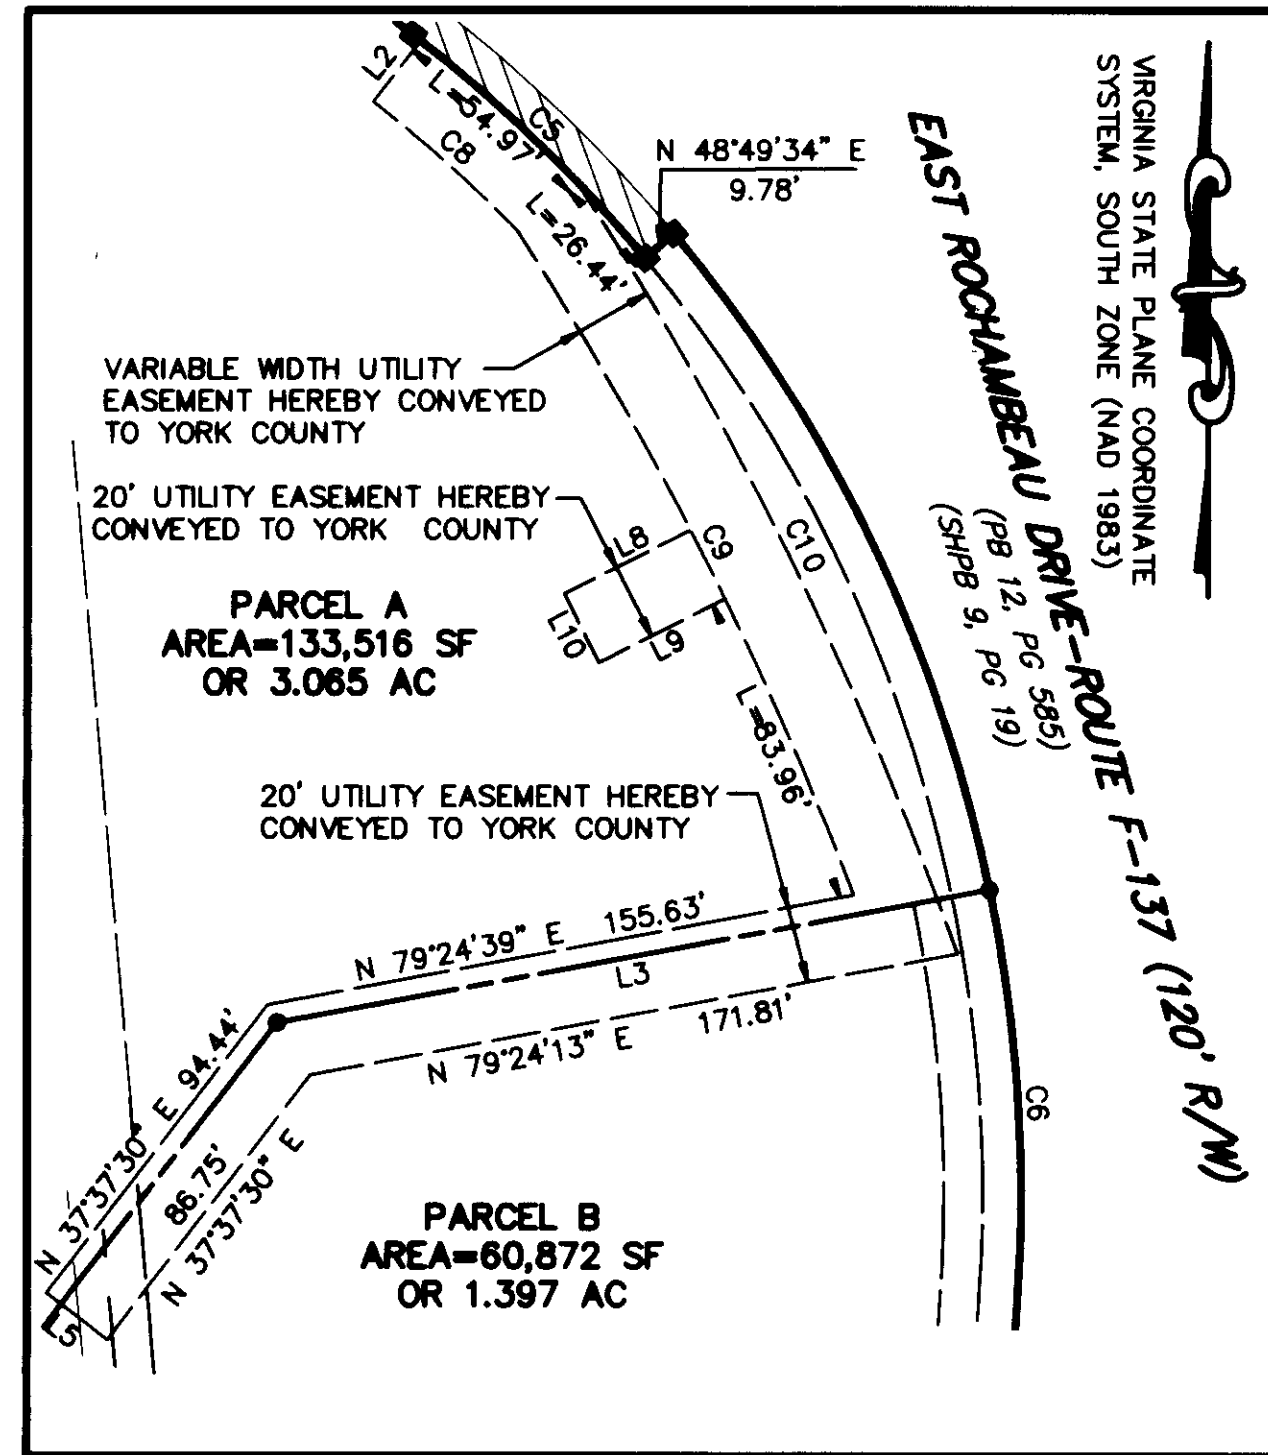

DETAIL 'B'
1"=50'

RESUBDIVISION OF PROPERTY OWNED BY
KAHN PROPERTIES EAST, LLC

AS SHOWN IN S.H.P.B. 9, PAGE 19
YORK COUNTY, VIRGINIA
BRUTON DISTRICT
MARCH 15, 2004



GRAPHIC SCALE
1" = 50'

SHEET 3 OF 3

LEGEND

- IRON PIN/PIPE FOUND - PIN(F), PIPE(F)
- IRON PIN SET - PIN(S)
- MONUMENT FOUND - MON(F)
- MONUMENT SET - MON(S)
- RPA - RESOURCE PROTECTION AREA
- RMA - RESOURCE MANAGEMENT AREA

JEFFREY J. VIERRETH



DATED

APPROVED

YORK COUNTY BOARD OF SUPERVISORS

BY: Al Maddalena
PLAT APPROVING AGENT

DATE: 12/8/04

STATE OF VIRGINIA
COUNTY OF YORK

IN THE CLERK'S OFFICE OF THE CIRCUIT COURT FOR THE COUNTY OF YORK, POQUOSON, ON THE 9th DAY OF December, 2004, THIS MAP WAS PRESENTED 11:58 AM AND ADMITTED TO RECORD AS THE LAW DIRECTS AS INSTRUMENT NO. 04009558

TESTE: Lynn S. Jenkins, CLERK.

BY: Arach M. Chikumaich, DC