


PG0578 AUG 15 06


NOW OR FORMERLY  
AMBRITS POINT YORK, L.L.C.  
PARCEL 1  
INST. # 060003166  
GPIN: U04C-0789-1068

VIRGINIA STATE PLANE  
SOUTH ZONE (NAD 83)  
U.S. SURVEY FOOT

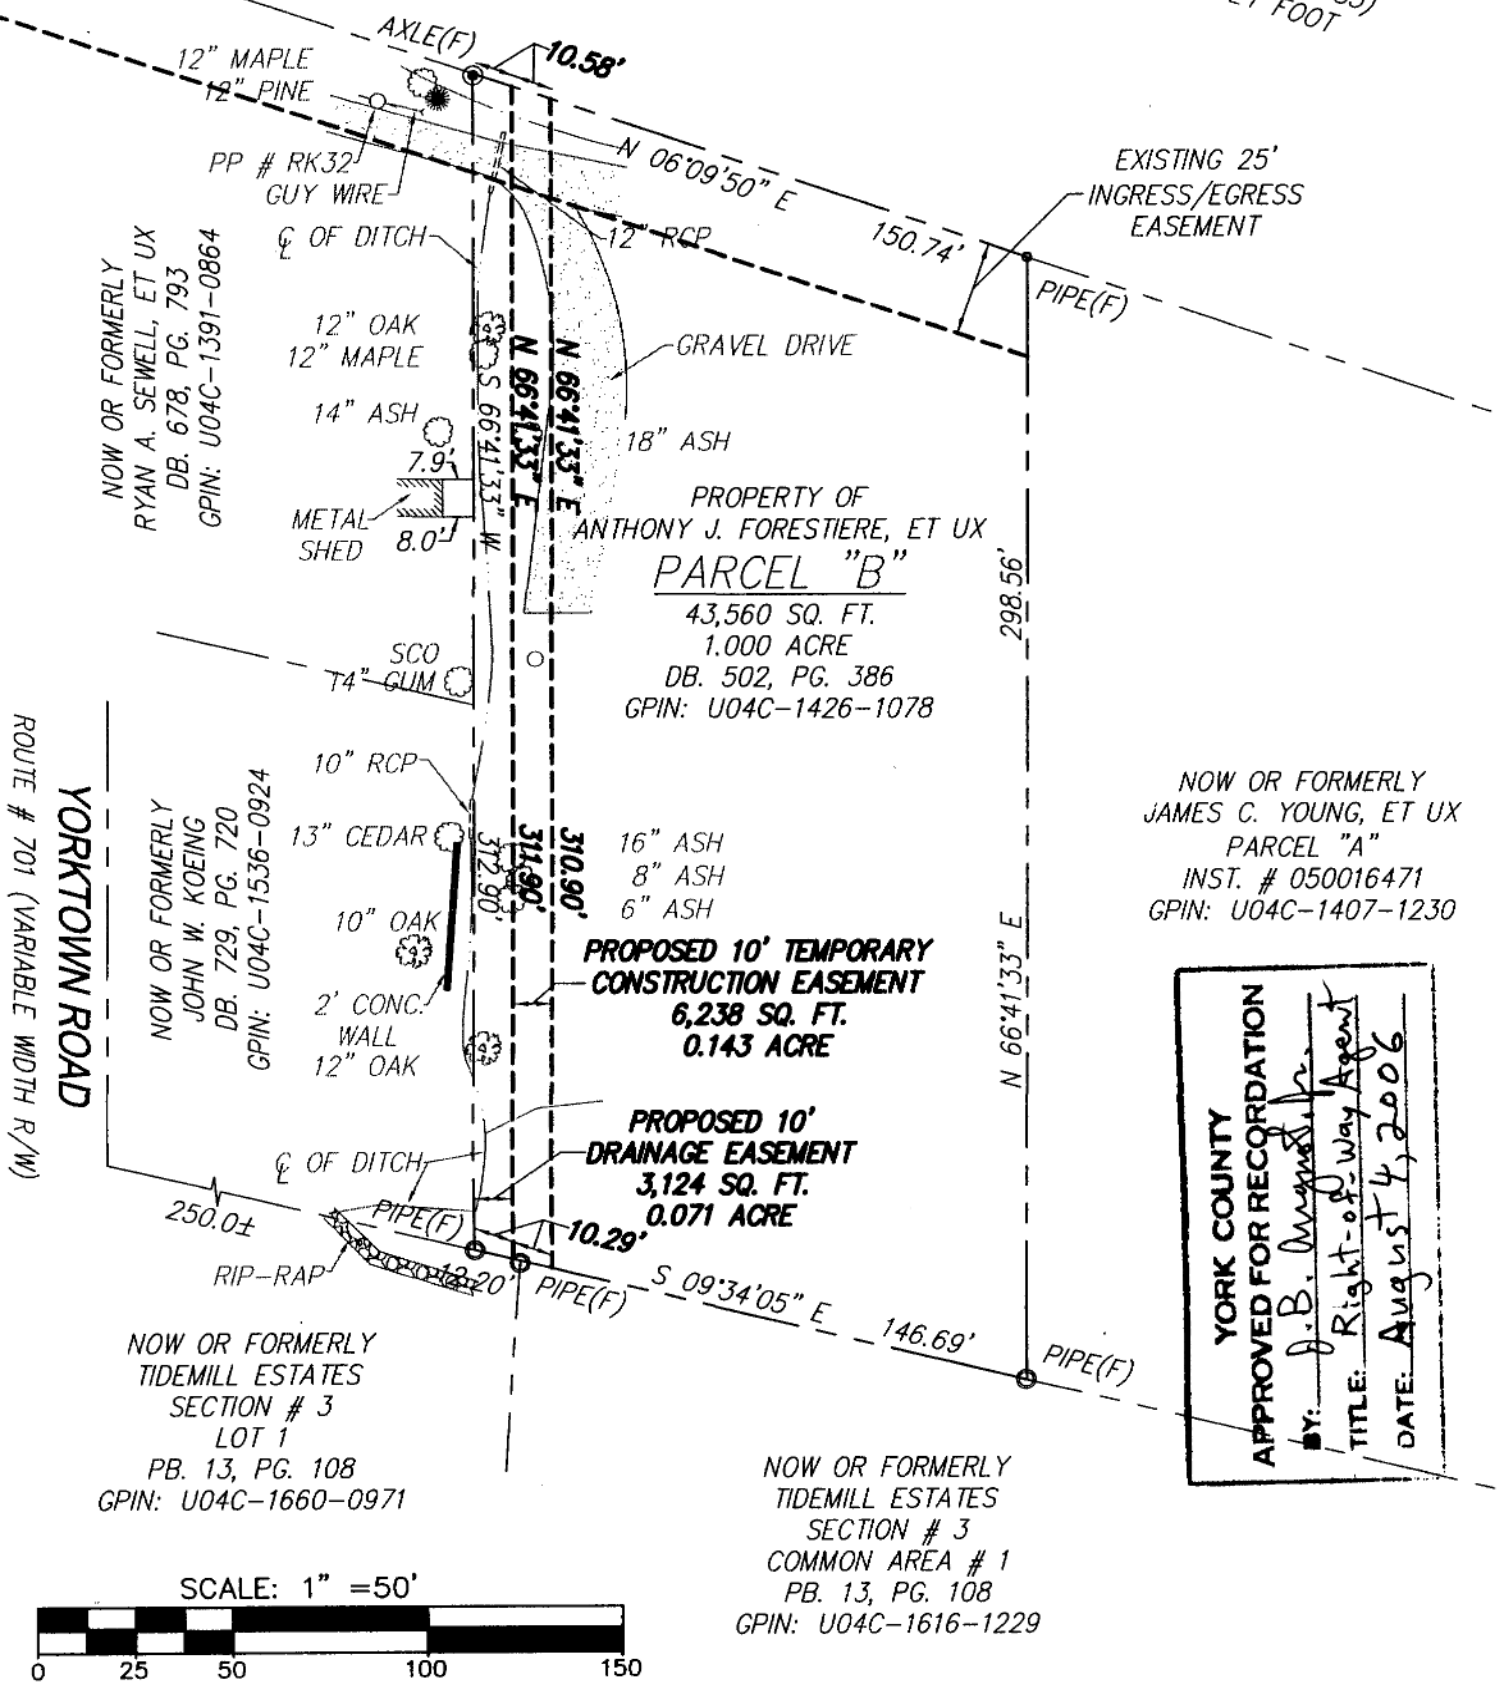

**YORK COUNTY**  
**APPROVED FOR RECORDATION**  
 BY: *D. B. Wynne, Jr.*  
 TITLE: *Right-of-Way Agent*  
 DATE: *August 4, 2006*

- NOTES:**
1. THIS PLAT IS INTENDED FOR A DESCRIPTION OF EASEMENT ONLY, AND DOES NOT CONSTITUTE A BOUNDARY SURVEY
  2. THIS SURVEY WAS PERFORMED WITHOUT THE BENEFIT OF A TITLE REPORT, AND MAY NOT REFLECT ALL EASEMENT OR RESTRICTIONS THAT AFFECT THE PROPERTY
  3. MERIDIAN IS BASED ON VIRGINIA STATE PLANE COORDINATE SYSTEM, SOUTH ZONE, NAD 83 US SURVEY FEET

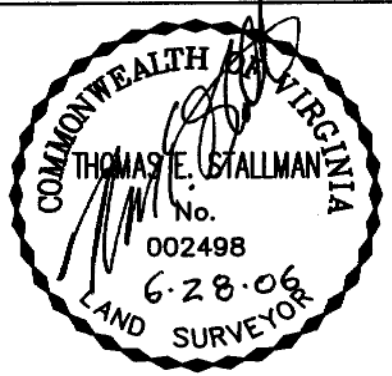

**REFERENCES:**  
 DB. 502, PG. 386  
 DB. 449, PG. 192  
 DB. 197, PG. 78A

**PLAT OF EASEMENT ACQUISITION**  
 FROM: ANTHONY J. FORESTIERE, ET UX  
 TO: THE COUNTY OF YORK, VIRGINIA  
 PROJECT: TIDEMILL STORM DRAINAGE IMPROVEMENTS



PROJECT # : EASEMENT PLAT  
 PROJ. SVYR. : TES  
 DATE : 06/28/06  
 DRAWN : KRB  
 FLD. BK. : NN38/21-22