

CURVE TABLE						
CURVE	LENGTH	RADIUS	TANGENT	CHORD	CHORD BEARING	DELTA
C1	306.11'	517.47'	157.68'	301.67'	N53°25'54"W	33°53'38"
C2	17.62'	424.88'	8.81'	17.62'	S35°30'33"E	2°22'33"
C3	2.37'	174.75'	1.18'	2.37'	S34°55'19"E	0°46'33"
C4	132.80'	174.75'	69.79'	129.63'	S57°04'49"E	43°32'27"
C5	79.36'	433.97'	39.79'	79.25'	S15°47'42"W	10°28'40"
C6	57.28'	433.97'	28.68'	57.24'	S06°46'29"W	7°33'46"
C7	90.42'	923.31'	45.25'	90.38'	S06°24'36"E	5°36'40"
C8	536.74'	461.94'	303.29'	507.05'	S48°39'37"E	66°34'26"
C9	140.78'	461.94'	70.94'	140.24'	N89°19'19"E	17°27'42"
C10	216.74'	437.47'	110.64'	214.53'	S56°11'08"E	28°23'11"
C11	56.95'	437.47'	28.52'	56.91'	N38°15'46"W	7°27'33"
C12	211.80'	992.00'	106.31'	211.40'	S13°07'58"E	12°14'00"
C13	419.49'	507.98'	222.54'	407.67'	S30°40'22"E	47°18'53"
C14	36.96'	97.00'	18.71'	36.74'	S26°13'26"W	21°49'50"
C15	57.95'	235.00'	29.12'	57.80'	S11°05'04"W	14°07'45"
C16	80.57'	231.15'	40.70'	80.17'	S04°42'16"W	19°58'18"
C17	137.29'	344.50'	69.57'	136.38'	S16°50'02"E	22°49'59"
C18	23.71'	1040.50'	11.86'	23.71'	S27°35'51"E	1°18'21"
C19	154.70'	1049.99'	77.49'	154.56'	N19°36'15"W	8°26'29"
C20	58.54'	1049.99'	29.28'	58.54'	N13°47'10"W	3°11'40"
C21	94.82'	1049.99'	47.44'	94.78'	N09°36'07"W	5°10'26"
C22	572.93'	449.98'	332.67'	535.01'	S43°29'34"E	72°57'07"

LINE TABLE		
LINE	LENGTH	BEARING
L1	14.72'	N27°34'53"W
L2	16.20'	N70°22'44"W
L3	37.71'	N34°32'01"W
L4	59.72'	S21°02'03"W
L5	24.17'	N85°10'38"E
L6	22.00'	S70°22'44"E
L7	94.07'	S34°31'58"E
L8	13.45'	S57°23'40"E
L9	61.31'	S37°08'21"W
L10	101.31'	N09°56'31"E
L11	27.14'	S19°37'22"W
L12	18.59'	S59°46'09"E
L13	93.12'	N57°20'41"E
L14	39.13'	S49°31'45"E
L15	112.72'	S09°12'59"E
L16	142.51'	S04°01'11"W
L17	12.04'	S17°32'34"W



PLAT SHOWING BOUNDARY LINE ADJUSTMENT OF THE PROPERTIES OF
THE MARQUIS AT WILLIAMSBURG, LLC,
 AN INDIANA LIMITED LIABILITY COMPANY
 AND
BUSCH ENTERTAINMENT CORPORATION,
 A DELAWARE CORPORATION
 BEING A RESUBDIVISION OF
PARCEL 2 AND PARCEL 3
WHITTAKERS MILL TRACT
 (P.B. 12, PGS. 597-602)

BRUTON DISTRICT, YORK COUNTY, VIRGINIA

SCALE: 1"=100' DATE: 06/18/07
 SHEET 3 OF 3



Engineers • Planners • Surveyors
 Landscape Architects • Environmental Consultants
 4029 IRONBOUND ROAD SUITE 100
 WILLIAMSBURG, VIRGINIA 23188
 (757) 253-2975 FAX: (757) 229-0049

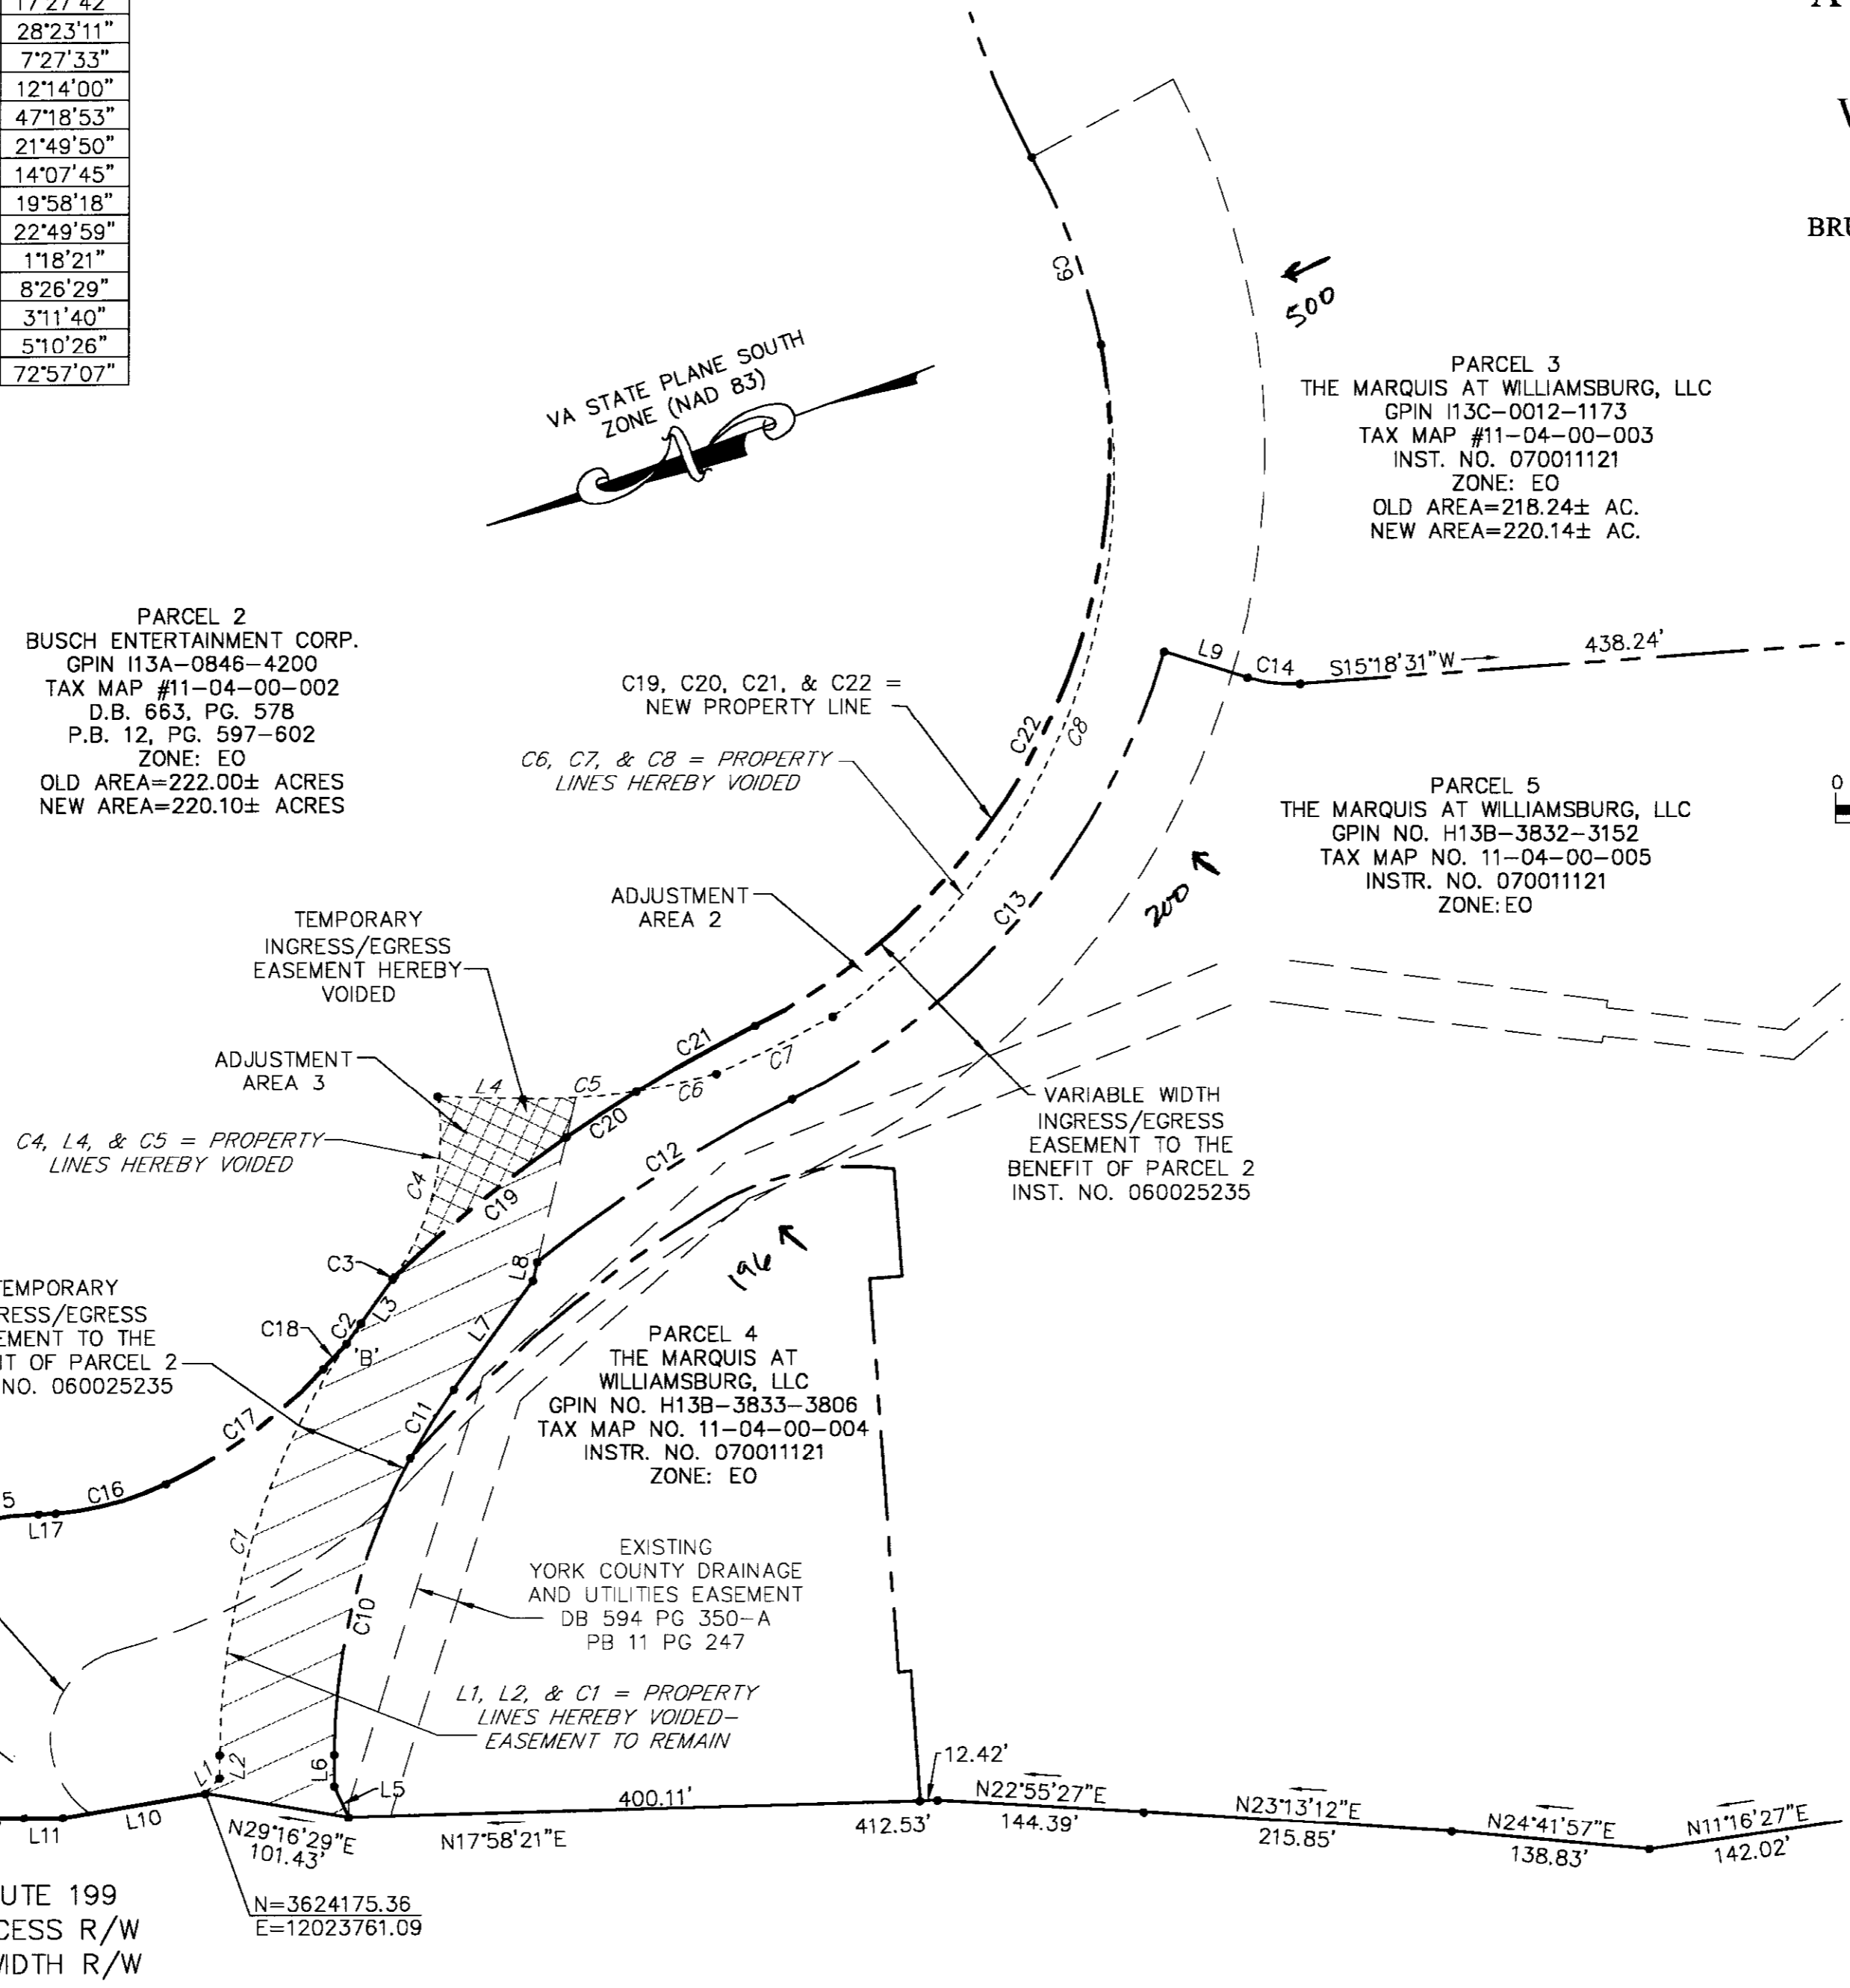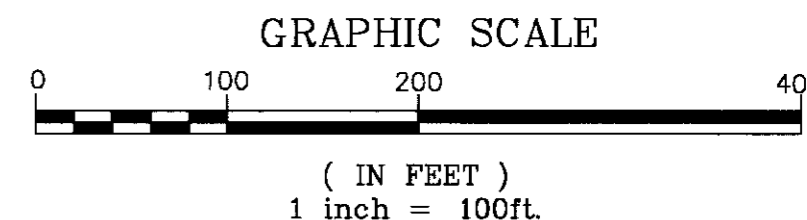

APPROVED:
 YORK COUNTY BOARD OF SUPERVISORS
 BY: Al Madalena
 PLAT APPROVING AGENT
 DATE: 9/5/07

STATE OF VIRGINIA, COUNTY OF YORK
 IN THE CLERK'S OFFICE OF THE CIRCUIT COURT FOR THE COUNTY OF YORK-POQUOSON THE 5th DAY OF Sept 2007, THIS MAP WAS PRESENTED AND ADMITTED TO RECORD AS THE LAW DIRECTS AS 9:40AM
 INSTRUMENT NO. LR070021611
 TESTE: Lynn S Jenkins
 CLERK
 BY: Andrea M. Hamilton, Jr.

REFERENCES:
 P.B. 12, PGS. 597-602
 D.B. 663, PG. 578