

SURVEYED BY - BOB HARMON (757) 253-5137
 SUPERVISED BY - B.H. BYNUM (757) 925-2557
 DESIGNED BY - M.D. WINSTEAD (757) 985-8556
 HAMPTON ROADS DISTRICT DESIGN UNIT


DESIGN FEATURES RELATING TO CONSTRUCTION OR TO REGULATION AND CONTROL OF TRAFFIC MAY BE SUBJECT TO CHANGE AS DEEMED NECESSARY BY THE DEPARTMENT

REVISED	DATE	BY	PROJECT	ROUTE	STATE PROJECT	SHEET NO.
18/08/05	02/06/06		VA.	17	6017-099-129, RW-201, C-501	9

REFERENCES
 (PROFILES, DETAIL & DRAINAGE DESCRIPTION SHEETS, ETC.)

MAINLINE PROFILES	9A
CONNECTION PROFILES	9C
ENTRANCE PROFILES	24B, C, I
DRAINAGE DESC.	2H(II) - 2H(7)
CROSS-OVER DETAIL	2E

THESE PLANS ARE UNFINISHED AND ARE NOT TO BE USED FOR ANY TYPE OF CONSTRUCTION.

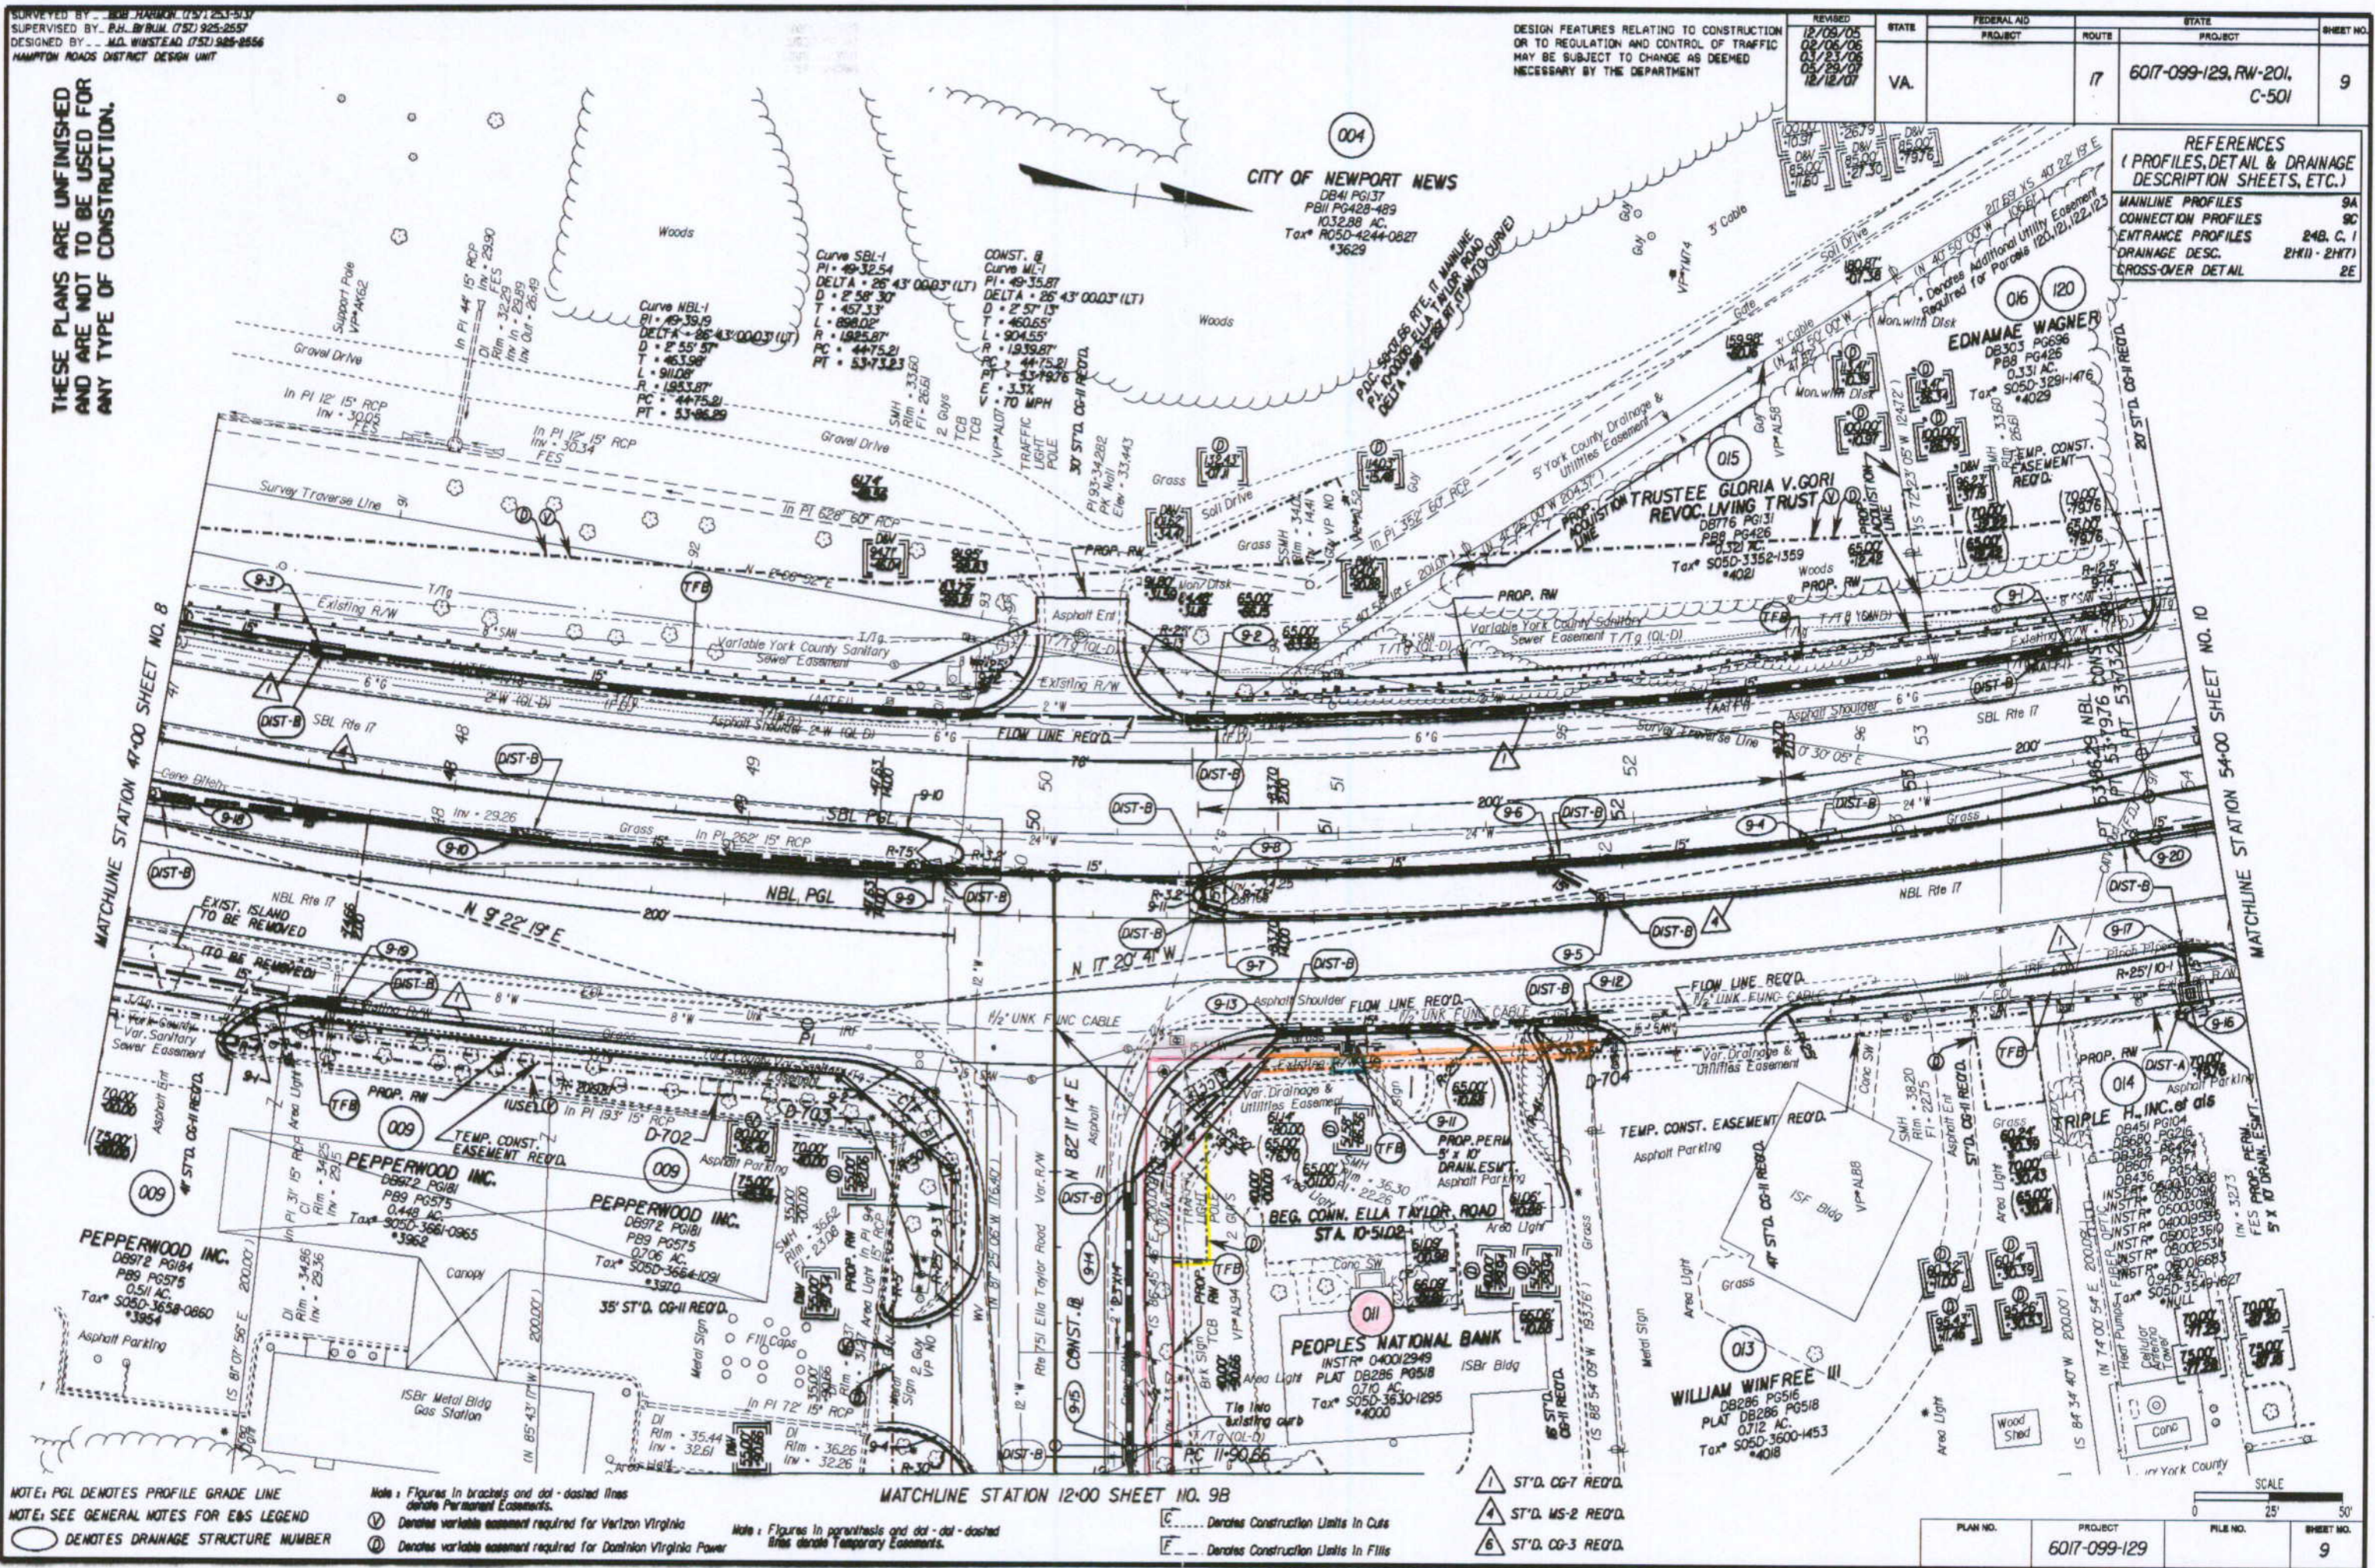

NOTE: PGL DENOTES PROFILE GRADE LINE
 NOTE: SEE GENERAL NOTES FOR EAS LEGEND
 DENOTES DRAINAGE STRUCTURE NUMBER

Note: Figures in brackets and dot - dashed lines denote Permanent Easements.
 Denotes variable easement required for Verizon Virginia
 Denotes variable easement required for Dominion Virginia Power

Note: Figures in parenthesis and dot - dot - dashed lines denote Temporary Easements.

Denotes Construction Limits In Cuts
 Denotes Construction Limits In Fills

MATCHLINE STATION 12-00 SHEET NO. 9B

- ▲ ST'D. CO-7 REQ'D.
- ▲ ST'D. MS-2 REQ'D.
- ▲ ST'D. CO-3 REQ'D.

PLAN NO.	PROJECT	FILE NO.	SHEET NO.
	6017-099-129		9