


SUBDIVISION PLAT OF  
RIVERWALK TOWNES  
PHASE II

NELSON MAGISTERIAL DISTRICT  
YORK COUNTY, VIRGINIA

DATE: 2/20/08 SCALE: 1"=30' JOB #07-130  
REV: 4/28/08  
SHEET 3 OF 4

**LandTech**  
Resources, Inc.  
Surveying • Engineering • GPS

201-A Bulifants Blvd., Williamsburg, VA 23188  
Phone: (757) 565-1677 Fax: (757) 565-0782  
web: landtechresources.com

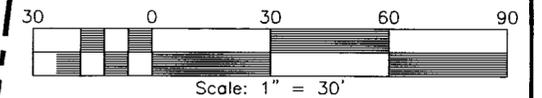

LEGEND


- DENOTES IRON ROD SET UNLESS OTHERWISE NOTED
- IPF = IRON PIPE FOUND
- IRF = IRON ROD FOUND
- CMF = CONCRETE MONUMENT FOUND
- BMP IMPOUNDMENT EASEMENT AREA HEREBY CONVEYED TO RIVERWALK TOWNES HOMEOWNERS ASSOCIATION



**APPROVED:**  
YORK COUNTY BOARD OF SUPERVISORS  
BY: Al Maddalena  
PLAT APPROVING AGENT  
DATE: 5/21/08

STATE OF VIRGINIA  
COUNTY OF YORK  
IN THE CLERK'S OFFICE OF THE CIRCUIT COURT FOR THE COUNTY OF YORK—POQUOSON THE 30<sup>th</sup> DAY OF May 2008. THIS PLAT WAS PRESENTED AND ADMITTED TO RECORD AS THE LAW DIRECTS AS INSTRUMENT NO. 080011523  
10:22 AM  
TESTE: Lynn S. Mondilar  
CLERK

BY: Anthony M. [Signature]

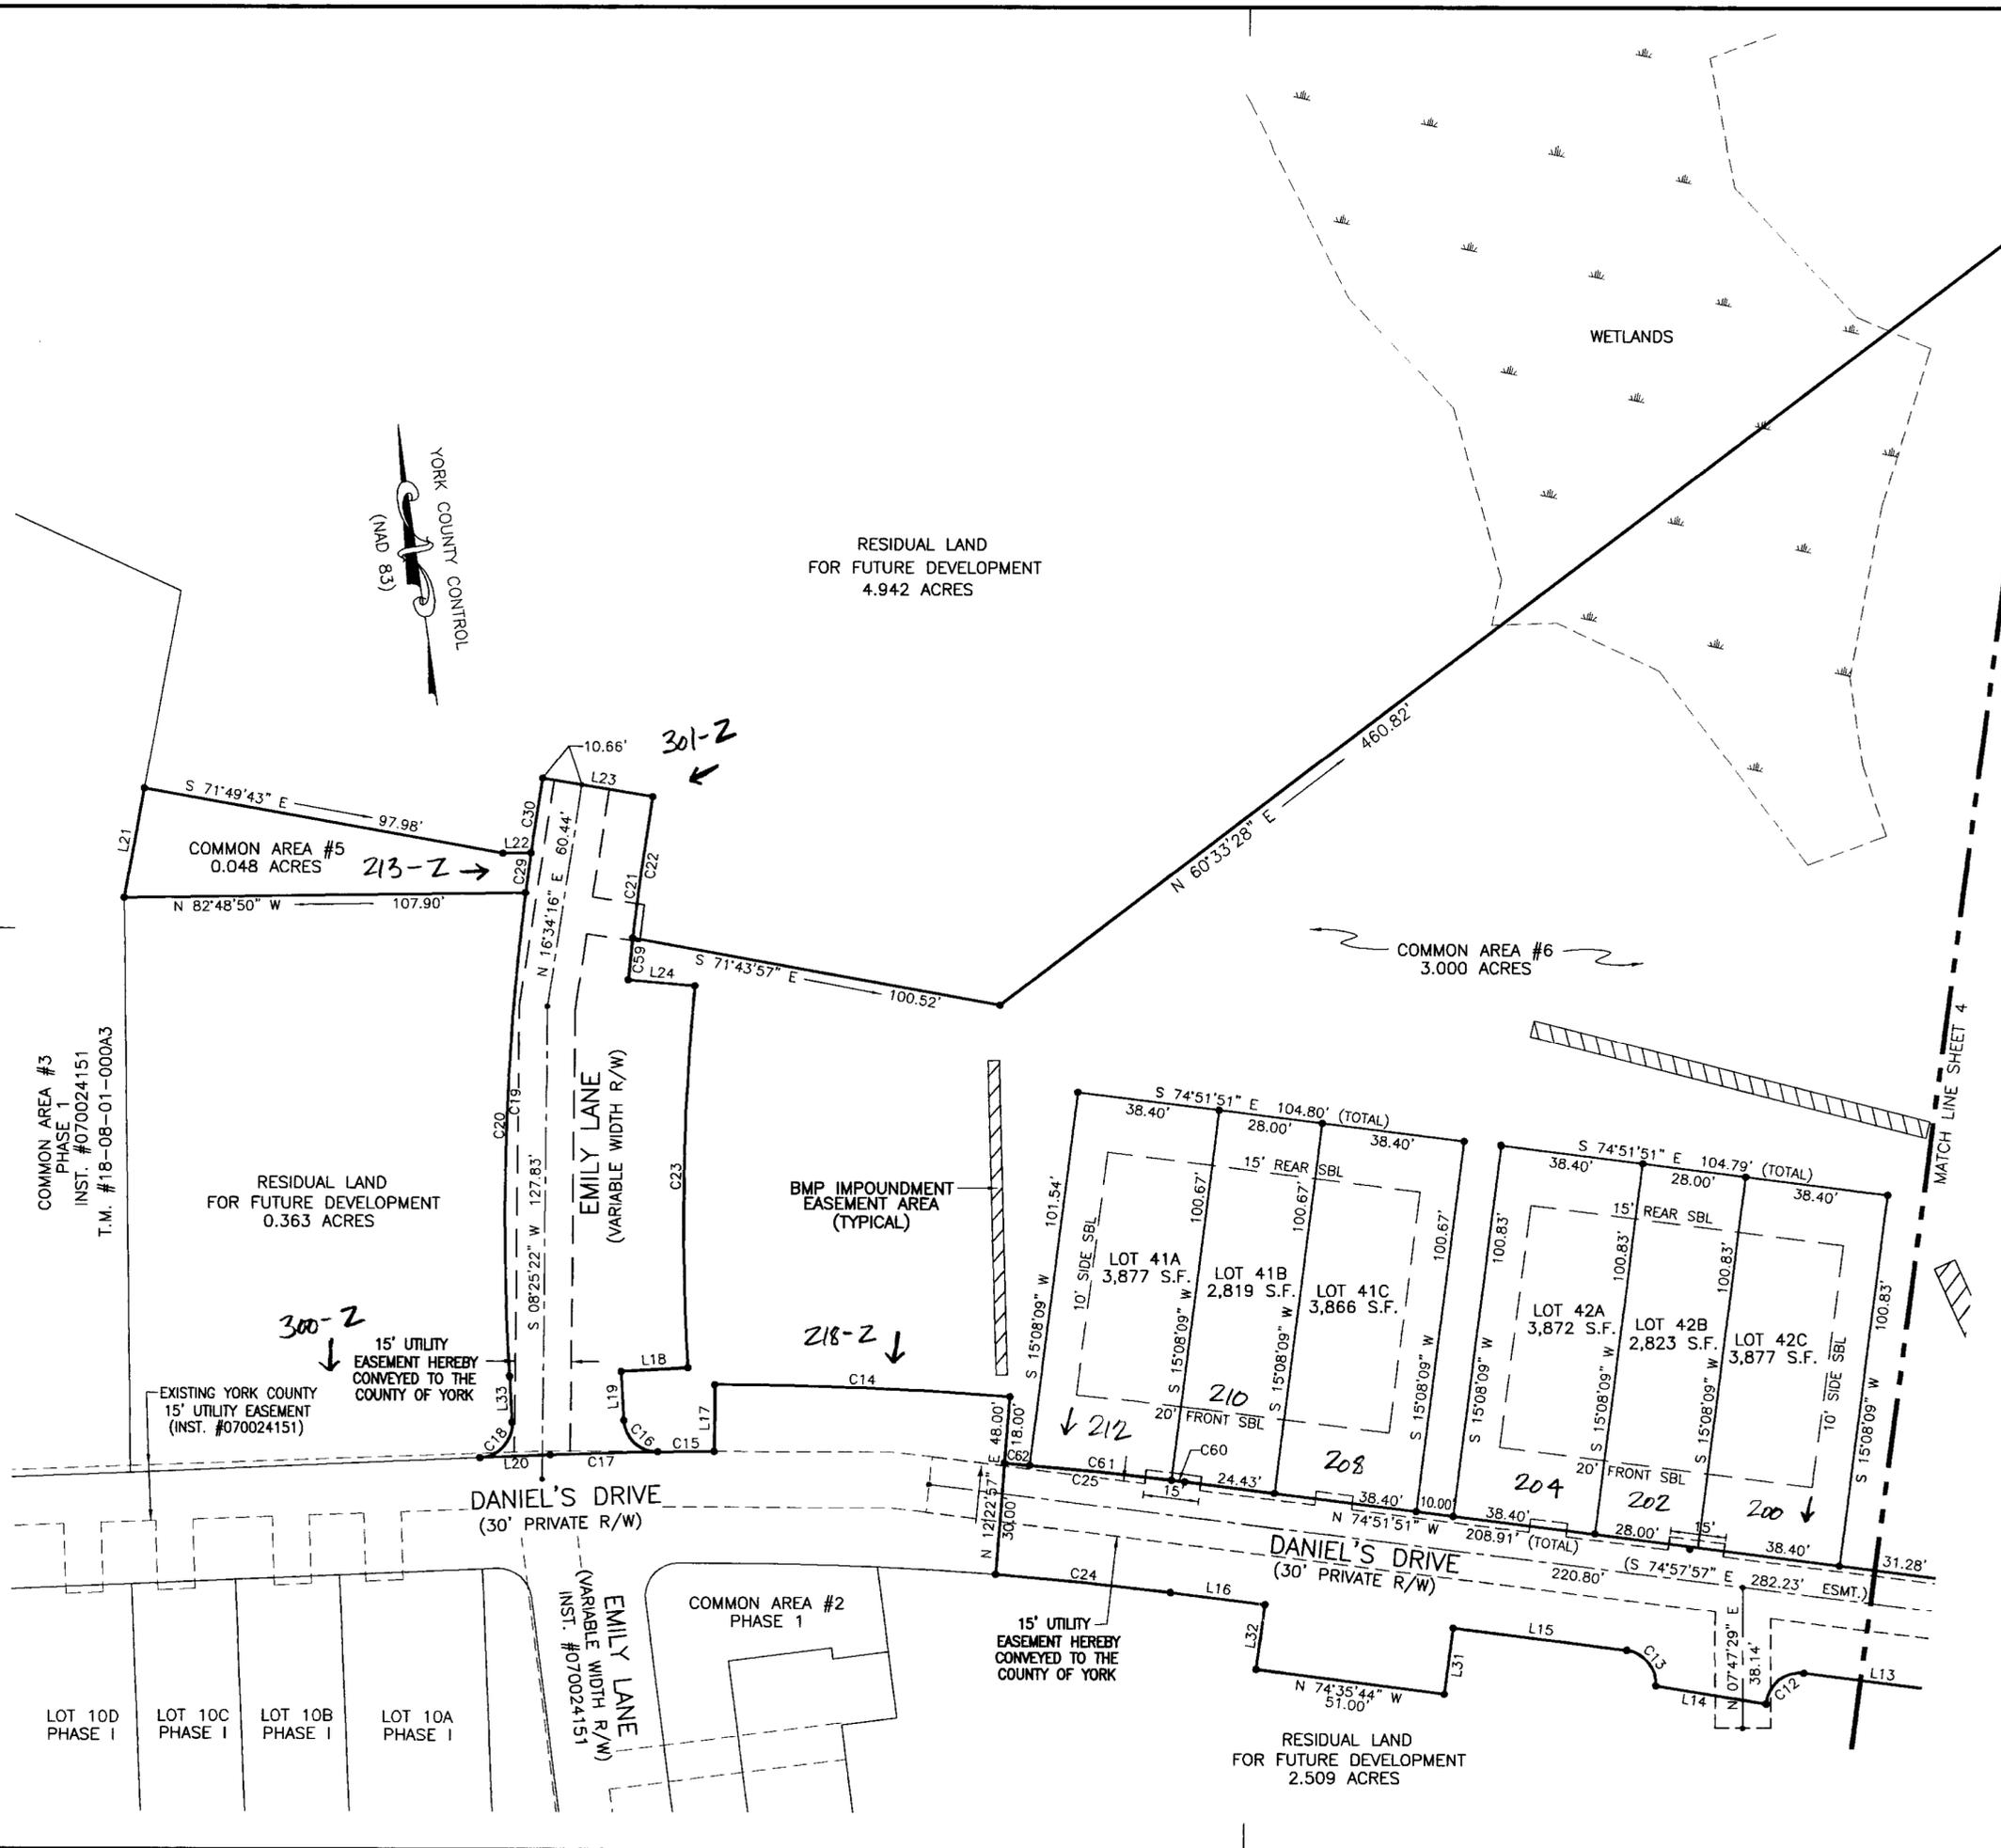

2008 MAY 30 AM 10:23