

PLAT OF SURVEY, TWO PARCELS ON PENNIMAN ROAD  
 STANDING IN THE NAME OF  
 THE TRUSTEES OF NEW QUARTER BAPTIST CHURCH

BRUNON DISTRICT, YORK COUNTY, VIRGINIA

SCALE 1"=60'

JULY 27, 2001


JO 8442

THE WOODSON COMPANY, SURVEYORS  
 5251-18 JOHN TYLER HIGHWAY, #359  
 WILLIAMSBURG, VIRGINIA  
 757-294-5310

REFERENCES  
 DB 184, PG 131  
 DB 269, PG 678  
 VDOT PROJ 0641-099-132, RW-201


PARCEL A IS IDENTIFIED AS TAX PARCEL 11-144, 1753 PENNIMAN ROAD  
 PARCEL 1 IS IDENTIFIED AS TAX PARCEL 11(7)-1, 1751 PENNIMAN ROAD  
 NO IRONS LOCATED WITHIN U. S. GOV'T SECURITY FENCE.

UNITED STATES GOVERNMENT (DEPT OF COMMERCE)

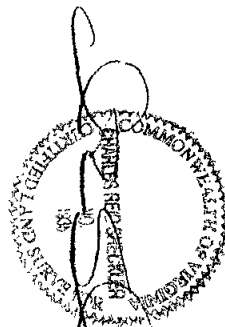

000000336

PENNIMAN ROAD  
 SR 641 40' R/W

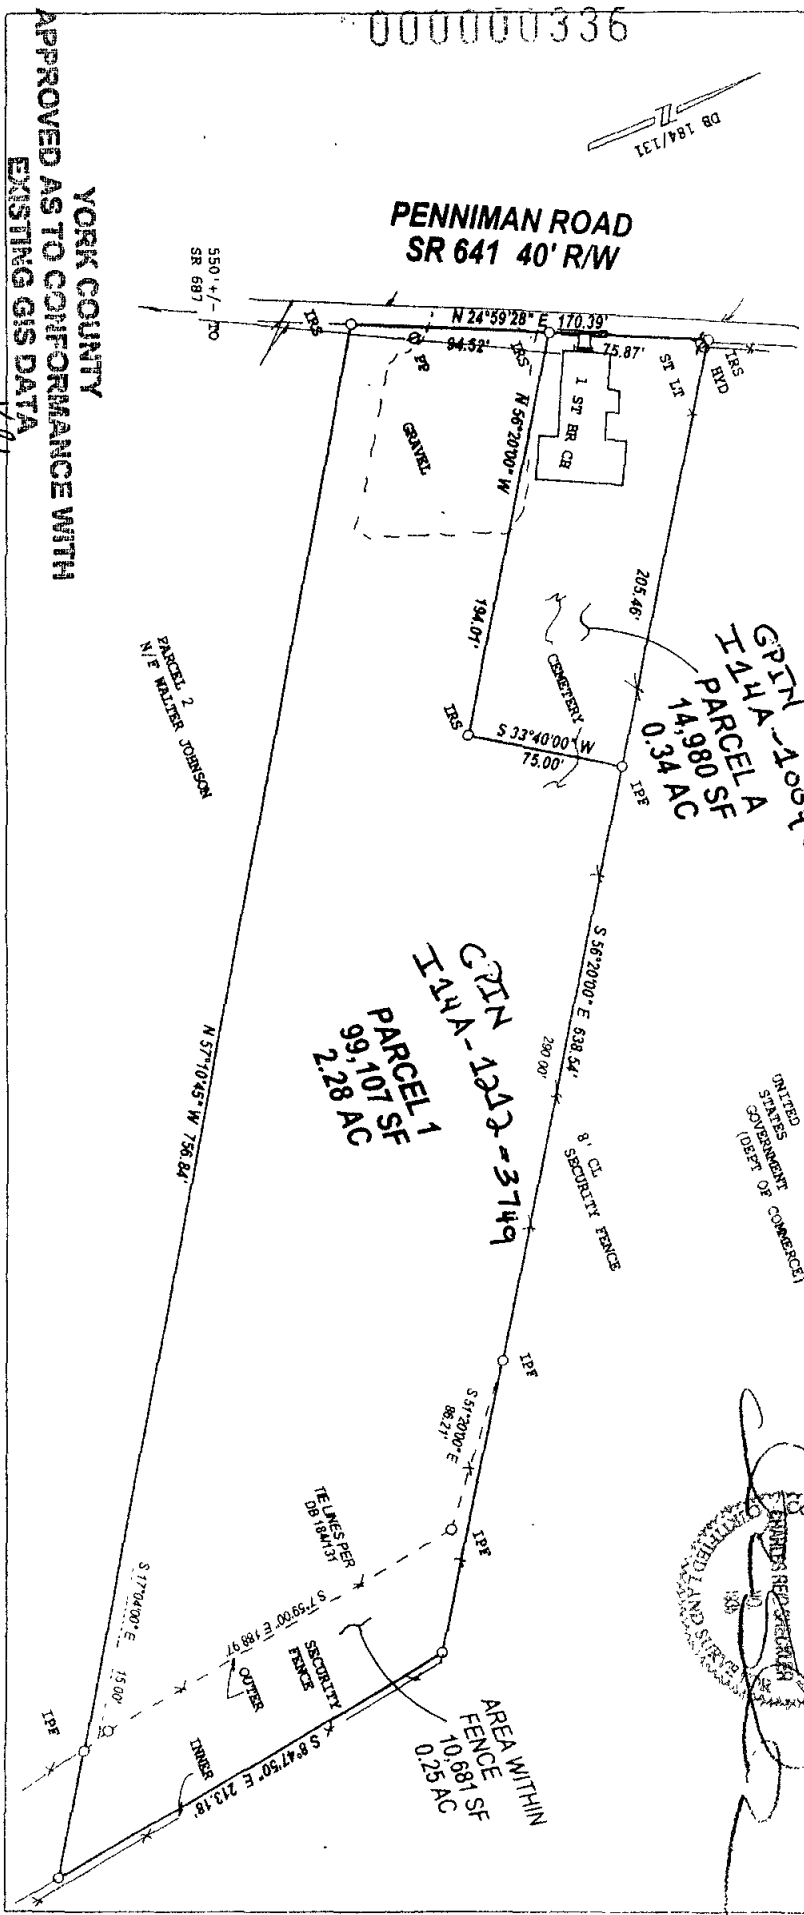

YORK COUNTY  
 APPROVED AS TO CONFORMANCE WITH  
 EXISTING GIS DATA

BY: Keith R. Lippard  
 TITLE: Computer Support Services  
 DATE: 7.17.08

GRINA 1001 - 3953  
 PARCEL A  
 14,980 SF  
 0.34 AC

GRINA 1002 - 3749  
 PARCEL 1  
 99,107 SF  
 2.28 AC

AREA WITHIN  
 FENCE  
 10,681 SF  
 0.25 AC

PARCEL 2  
 N 1/2 WALTER JOHNSON