



SEE SHEET 2

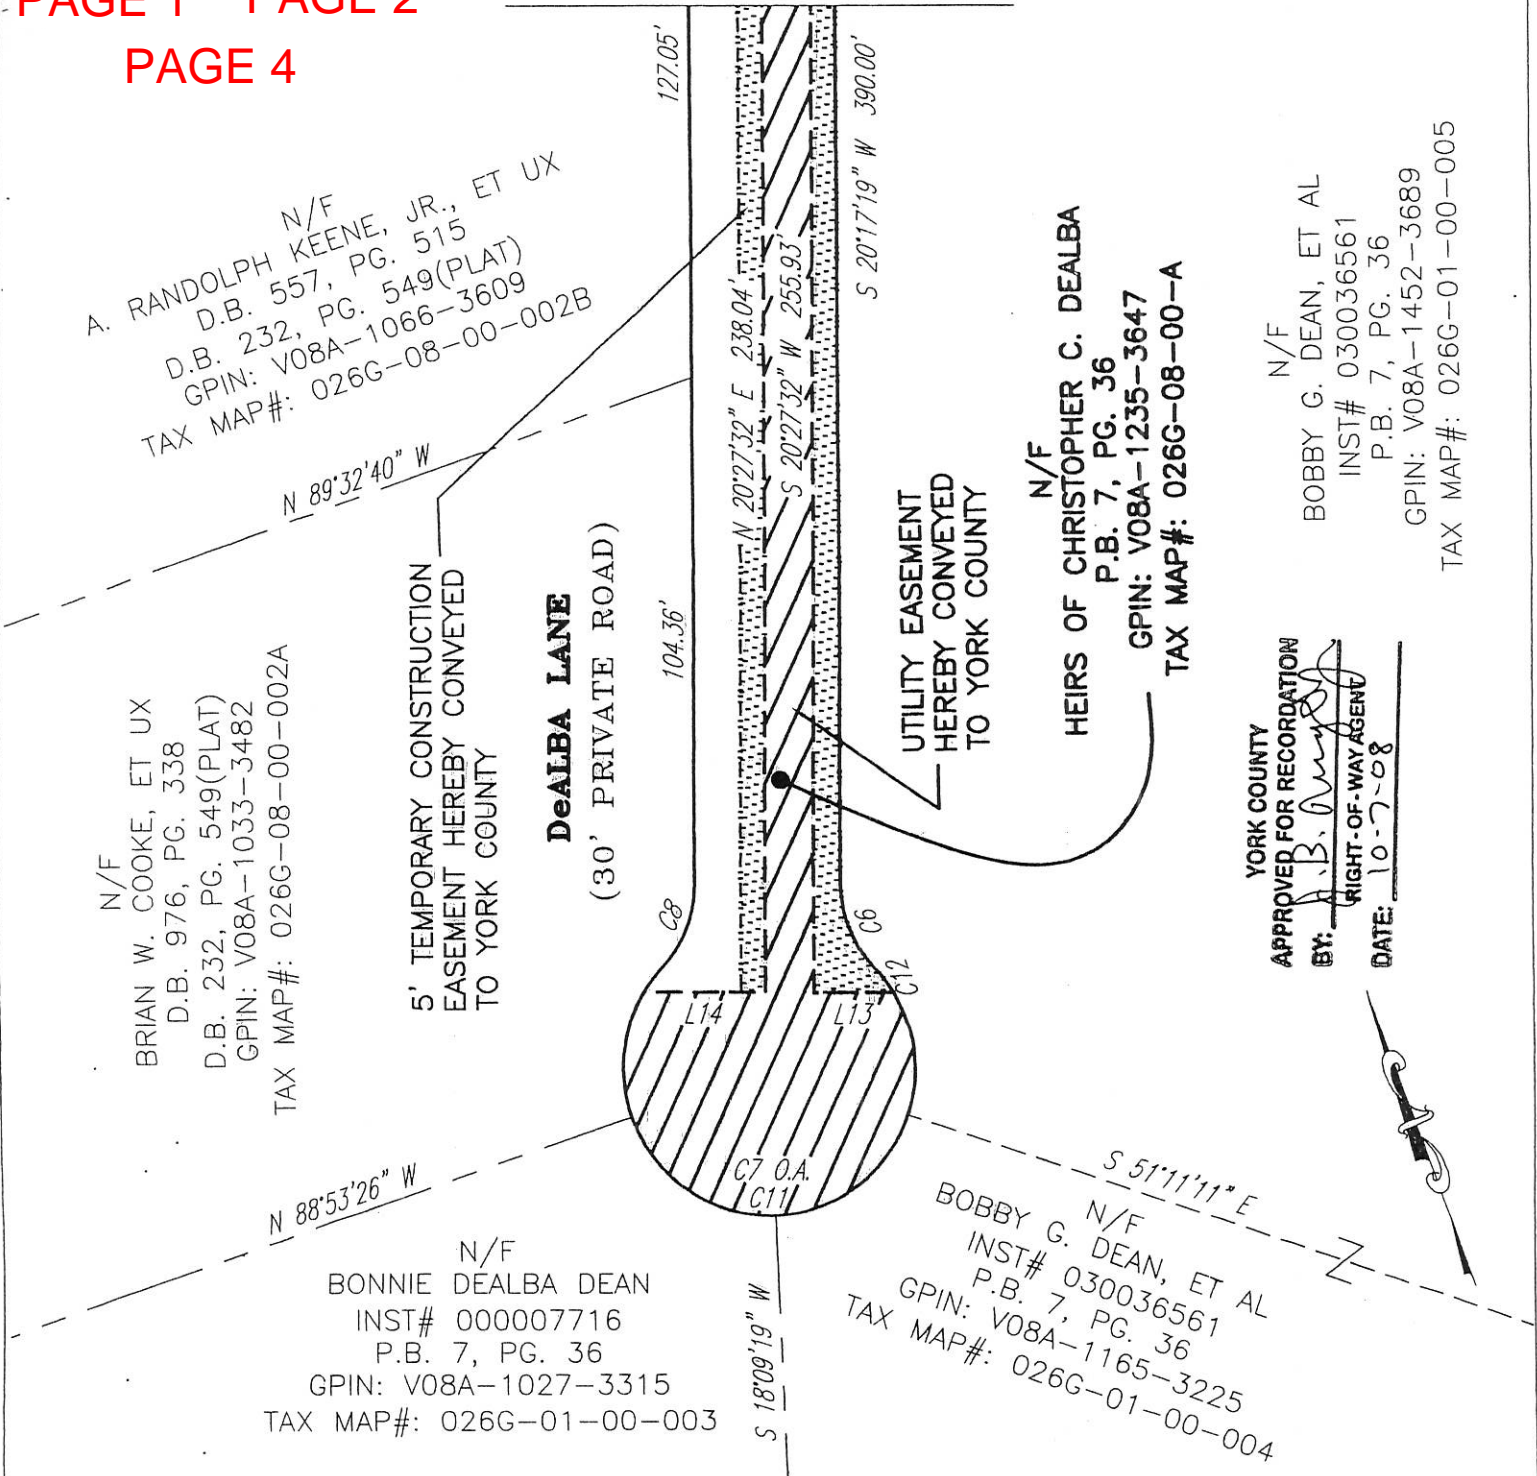

- NOTES:
1. THIS PLAT IS INTENDED FOR A DESCRIPTION OF UTILITY EASEMENT ONLY, AND DOES NOT CONSTITUTE A BOUNDARY SURVEY.
 2. THIS SURVEY WAS PERFORMED WITHOUT THE BENEFIT OF A TITLE REPORT, AND MAY NOT REFLECT ALL EASEMENTS OR RESTRICTIONS THAT MAY AFFECT THE PROPERTY.

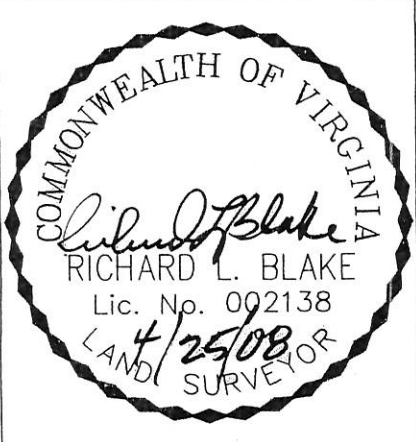

REFERENCES: P.B. 7, PG. 36	PLAT OF UTILITY EASEMENT ACQUISITION FROM: HEIRS OF CHRISTOPHER C. DEALBA TO: COUNTY OF YORK, VIRGINIA PROJECT: YORK POINT SEWER PROJECT	
SHEET 3 OF 4	DATE: 4/25/08	SCALE: 1" = 40'
MERIDIAN IS BASED ON: VIRGINIA STATE PLANE COORDINATE SYSTEM, SOUTH ZONE, NAD 83 U.S. SURVEY FEET	PRECISION MEASUREMENTS, INC. SURVEYORS • GPS • 3-D SCANNING • MAPPERS 813 DILIGENCE DRIVE, SUITE 119 NEWPORT NEWS, VIRGINIA 23606 (757) 595-7570	