



000000208

THE VIRGINIA STATE
PLANE COORDINATE SYSTEM
1983 (NAD83), SOUTH ZONE
COUNTY OF YORK
GEODETIC CONTROL NETWORK

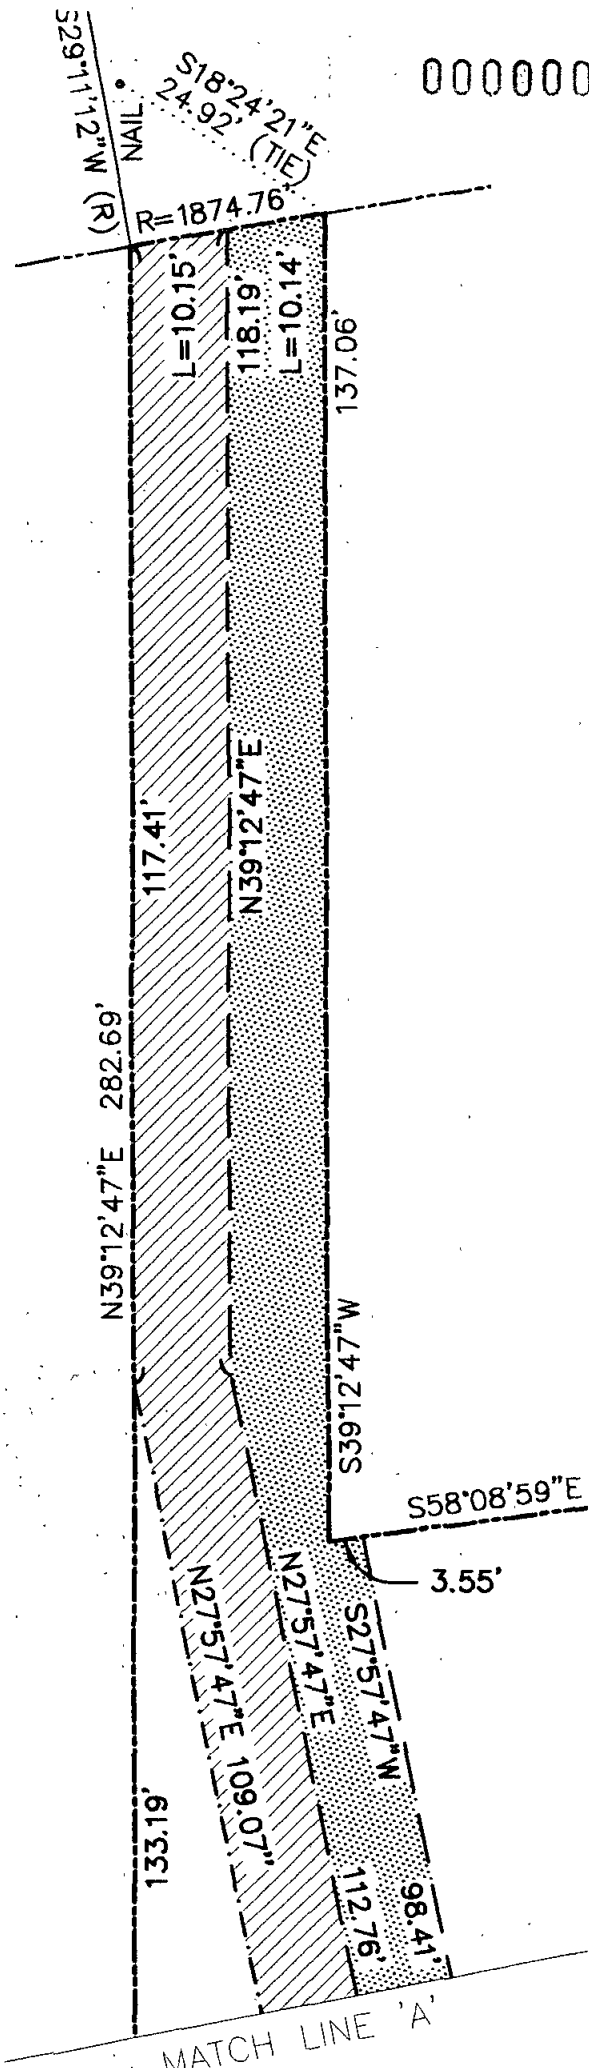


DENOTES VARIABLE WIDTH PERMANENT UTILITY EASEMENT HEREBY CONVEYED TO THE COUNTY OF YORK. AREA = 3,128 SQ.FT.

DENOTES 10' WIDE TEMPORARY CONSTRUCTION EASEMENT HEREBY CONVEYED TO THE COUNTY OF YORK. AREA = 2,704 SQ.FT.

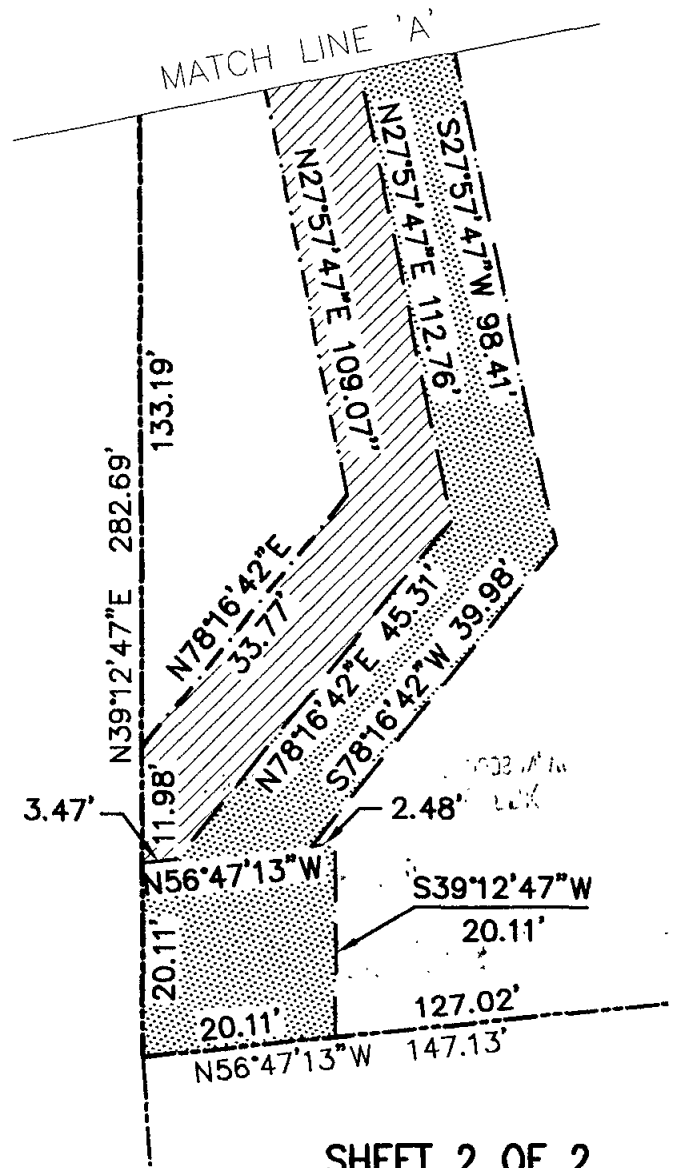

DETAIL 'A'
SCALE: 1" = 20'

SHEET 2 OF 2

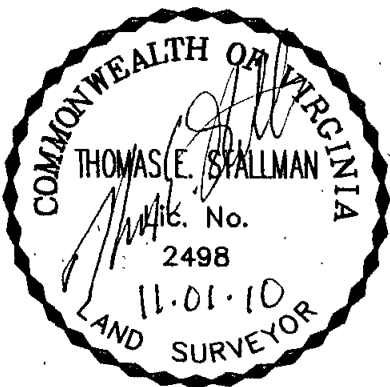

PLAT OF EASEMENTS
FROM
RAYMOND A. PATRICK,
ETUX
TO
COUNTY OF YORK
FALCON LOBLOLLY SANITARY
VACUUM SEWER PROJECT



DATE: 11-01-2010 SCALE: 1" = 20'

msd Engineers, Surveyors
Construction Managers
716 J. Clyde Morris Boulevard, Suite A
Newport News, Virginia 23601
757.596.4005
NXL J.O.: 09-11-029L