


512 HORNSBYVILLE ROAD  
 NOW OR FORMERLY  
**LANCE W. WRIGHT**  
**JENNIFER R. WRIGHT**  
 INST: 100011500  
 INST: 040011126 PLAT  
 GPIN: R08A-2438-4569  
 512 HORNSBYVILLE ROAD  
 ZONED: RR

NOW OR FORMERLY  
**CLARENCE E. BYRUM**  
**CAROL JEANNE BYRUM**  
 INST: 040011160  
 INST: 040011126 PLAT  
 GPIN: R08A-2257-4490  
 506 HORNSBYVILLE ROAD  
 ZONED: RR

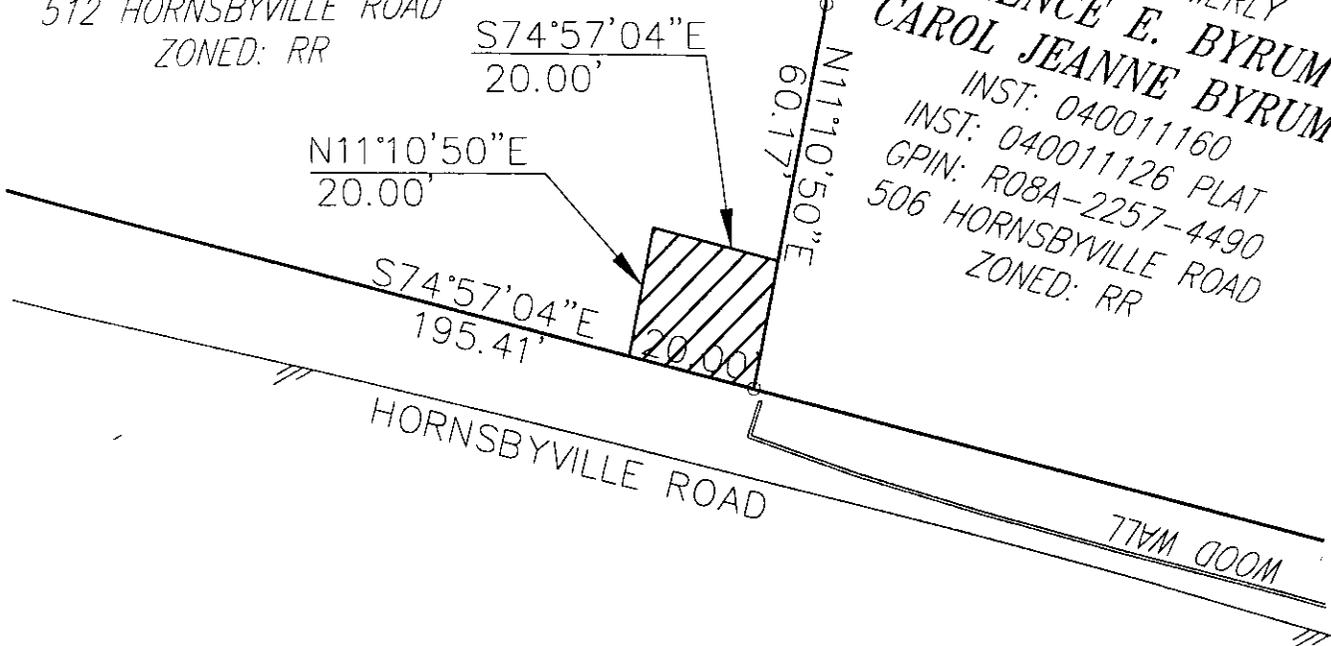

**LEGEND**

 DENOTES PERMANENT UTILITY EASEMENT HEREBY CONVEYED TO YORK COUNTY (400 SQ.FT)

**NOTES:**

1. HORIZONTAL COORDINATE INFORMATION IS BASED ON THE VIRGINIA STATE PLANE COORDINATE SYSTEM SOUTH ZONE (NAD 83), UNITS ARE U.S. SURVEY FEET, CONTROL INFORMATION PROVIDED BY PMI, INC.
2. THIS PLAT IS FOR EASEMENT PURPOSES ONLY AND DOES NOT CONSTITUTE A PHYSICAL OR BOUNDARY SURVEY.
3. TOPOGRAPHIC INFORMATION, IF SHOWN, WAS PROVIDED BY NXL, INC.

**PLAT OF EASEMENT**

PROPERTY OF LANCE W. & JENNIFER R. WRIGHT, 512 HORNSBYVILLE ROAD

TO: COUNTY OF YORK  
 PROJECT: HORNSBYVILLE SEWER PROJECT

**YORK COUNTY ENVIRONMENTAL & DEVELOPMENT SERVICES**

105 SERVICE DRIVE  
 YORK COUNTY, VA 23692  
 757.890.3752

DRAWN BY: KCC	SCALE: 1"=30'	DATE: 1/8/2015
------------------	------------------	-------------------