

VIRGINIA STATE PLANE COORDINATE SYSTEM
SOUTH ZONE (NAD 1983/2011)




MATCH LINE SEE SHEET 9

PROPERTY OF THE
UNITED STATES OF AMERICA
NAVAL WEAPONS STATION YORKTOWN

NOW OR FORMERLY
YORKTOWN - YORKSHIRE LP
(INST. # 010018874)
(P.B. 9. PG. 549)

MATCH LINE SEE SHEET 7

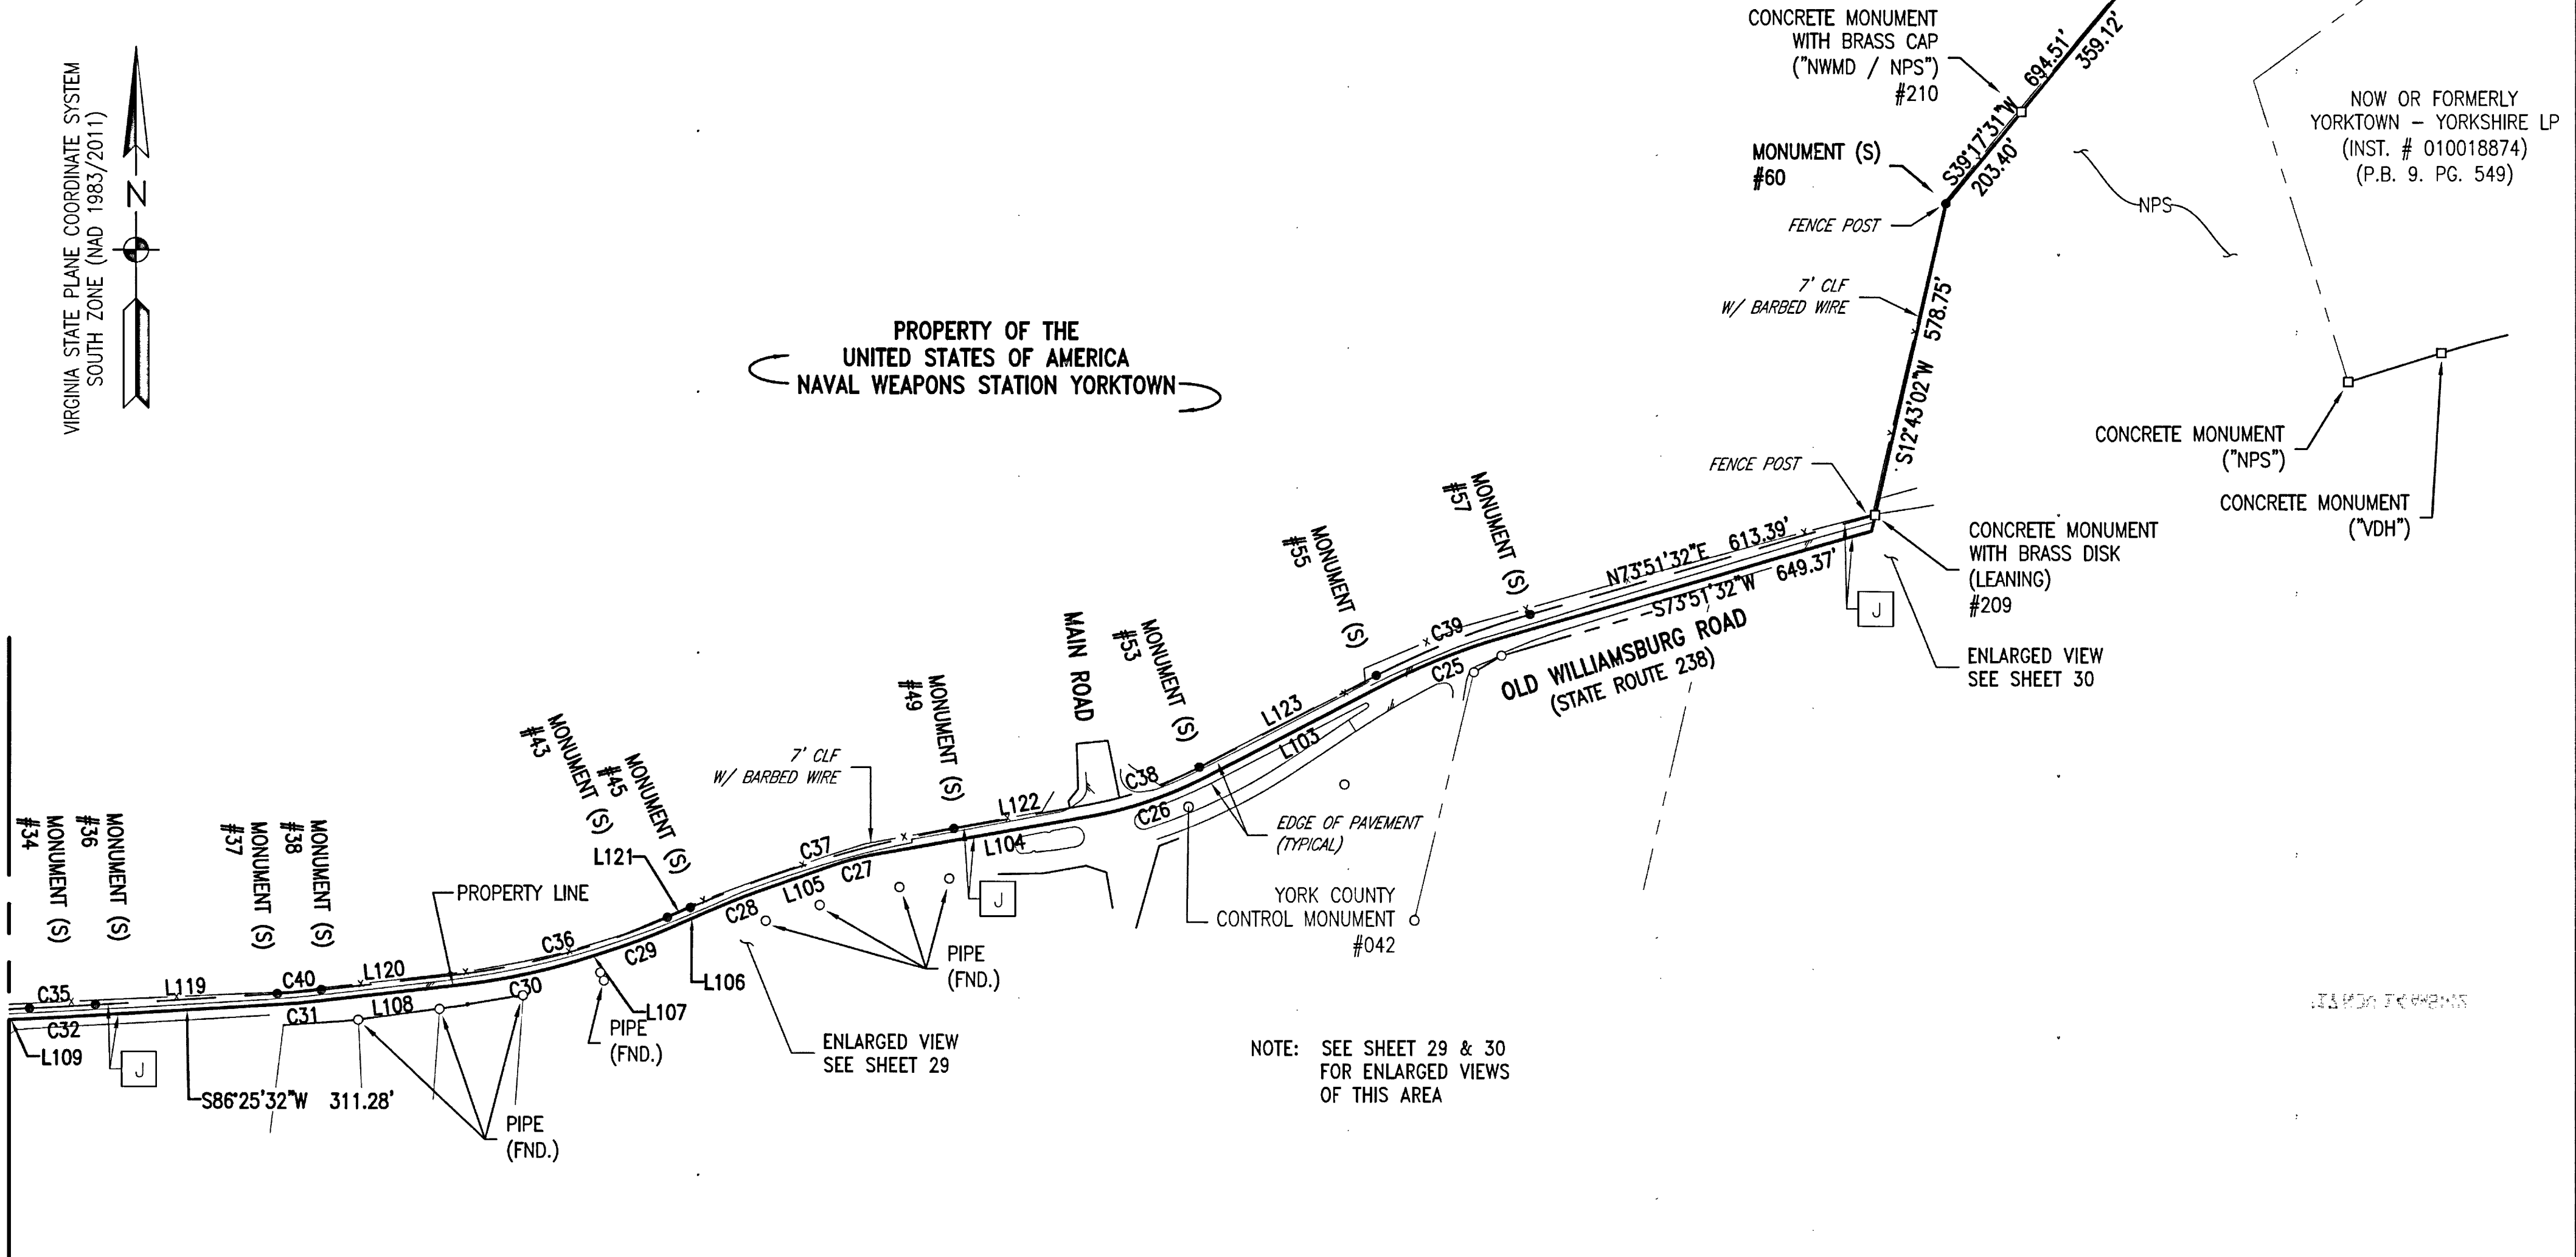

NOTE: SEE SHEET 29 & 30
FOR ENLARGED VIEWS
OF THIS AREA

J ROAD EASEMENT
(VARIABLE WIDTH)
(D.B. 221, P. 46) Y
EFG DWG. NO. 80904

GRAPHIC SCALE




CONCRETE MONUMENT FOUND (FND.)	—□—
UNLESS OTHERWISE NOTED	
IRON PIN FOUND (FND.)	—○—
UNLESS OTHERWISE NOTED	
MONUMENT (NOT SET)	—+—
SET MONUMENT (S)	—●—
(REFER TO SURVEY NOTE 6)	

170021393

VIRGINIA:
IN THE CLERK'S OFFICE OF THE CIRCUIT COURT OF THE COUNTY OF,
ON THE 14th DAY OF November, 2017, THIS PLAT WAS RECEIVED AND
ADMITTED TO RECORD IN MAP BOOK _____ AT PAGE _____

TESTE: CHRISTEN N. NELSON, CLERK
CLERK OF THE CIRCUIT COURT

By Jimmy Dogma

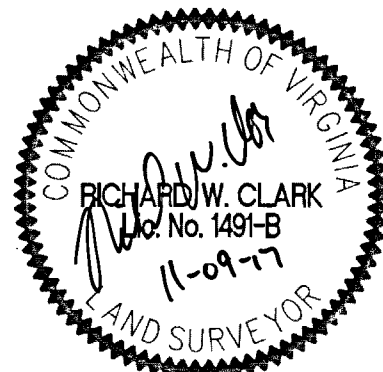

BAMFORTH
ENGINEERS + SURVEYORS, INC.
2207 HAMPTON BLVD.
NORFOLK, VIRGINIA 23517
(757) 627-7079



DEPARTMENT OF THE NAVY
NAVAL FACILITIES ENGINEERING COMMAND
9324 VIRGINIA AVENUE, ROOM #217
NORFOLK, VIRGINIA 23511-3095

CONTRACT No: N40085-10-D-5304-0035
RPSUID No.: 215
ePROJ. MASTER W.O. No: 1297187
ePROJ. W.O. No: 1592409
ePROJ. FILE SEQ. No: 10193

BOUNDARY SURVEY
NAVAL WEAPONS STATION
YORKTOWN, VIRGINIA

BY: CAD	FIELD BK: N69212	PGS: 1-75	UIC: N69212	SA:	BL: AM1	PL: AM12	DWG DATE: NOVEMBER 9, 2017
CHECKED: REC	FIELD SURVEY DATE: MARCH 2014	NAVFAC DRAW No: 12760301	SCALE: 1" = 200'	SHEET 8 OF 30			
APPROVED: CAB	DIGITAL DWG FILE: D-N69212-CAD-10139-08	DWG FILE NO: D-N69212-CAD-10139-08	REV:				