


20 JAN 14 AM 11:25


SUBDIVISION OF THE PROPERTY OF
**WALLACE C. GREEN, SR. (DECEASED)
& JUNE W. GREEN
AND WALLACE C. GREEN, JR.**

BEING LOT 2
"SUBDIVISION OF THE PROPERTY OF
WILLIAM A. GREEN ESTATE"
(INSTRUMENT #110008576)
GRAFTON DISTRICT
YORK COUNTY, VIRGINIA
DECEMBER 1, 2016 SCALE: 1"=40'

CAMPBELL LAND SURVEYING, INC.
P.O. BOX 855
YORKTOWN, VIRGINIA 23692
(757) 890-0837
SHEET 2 OF 2

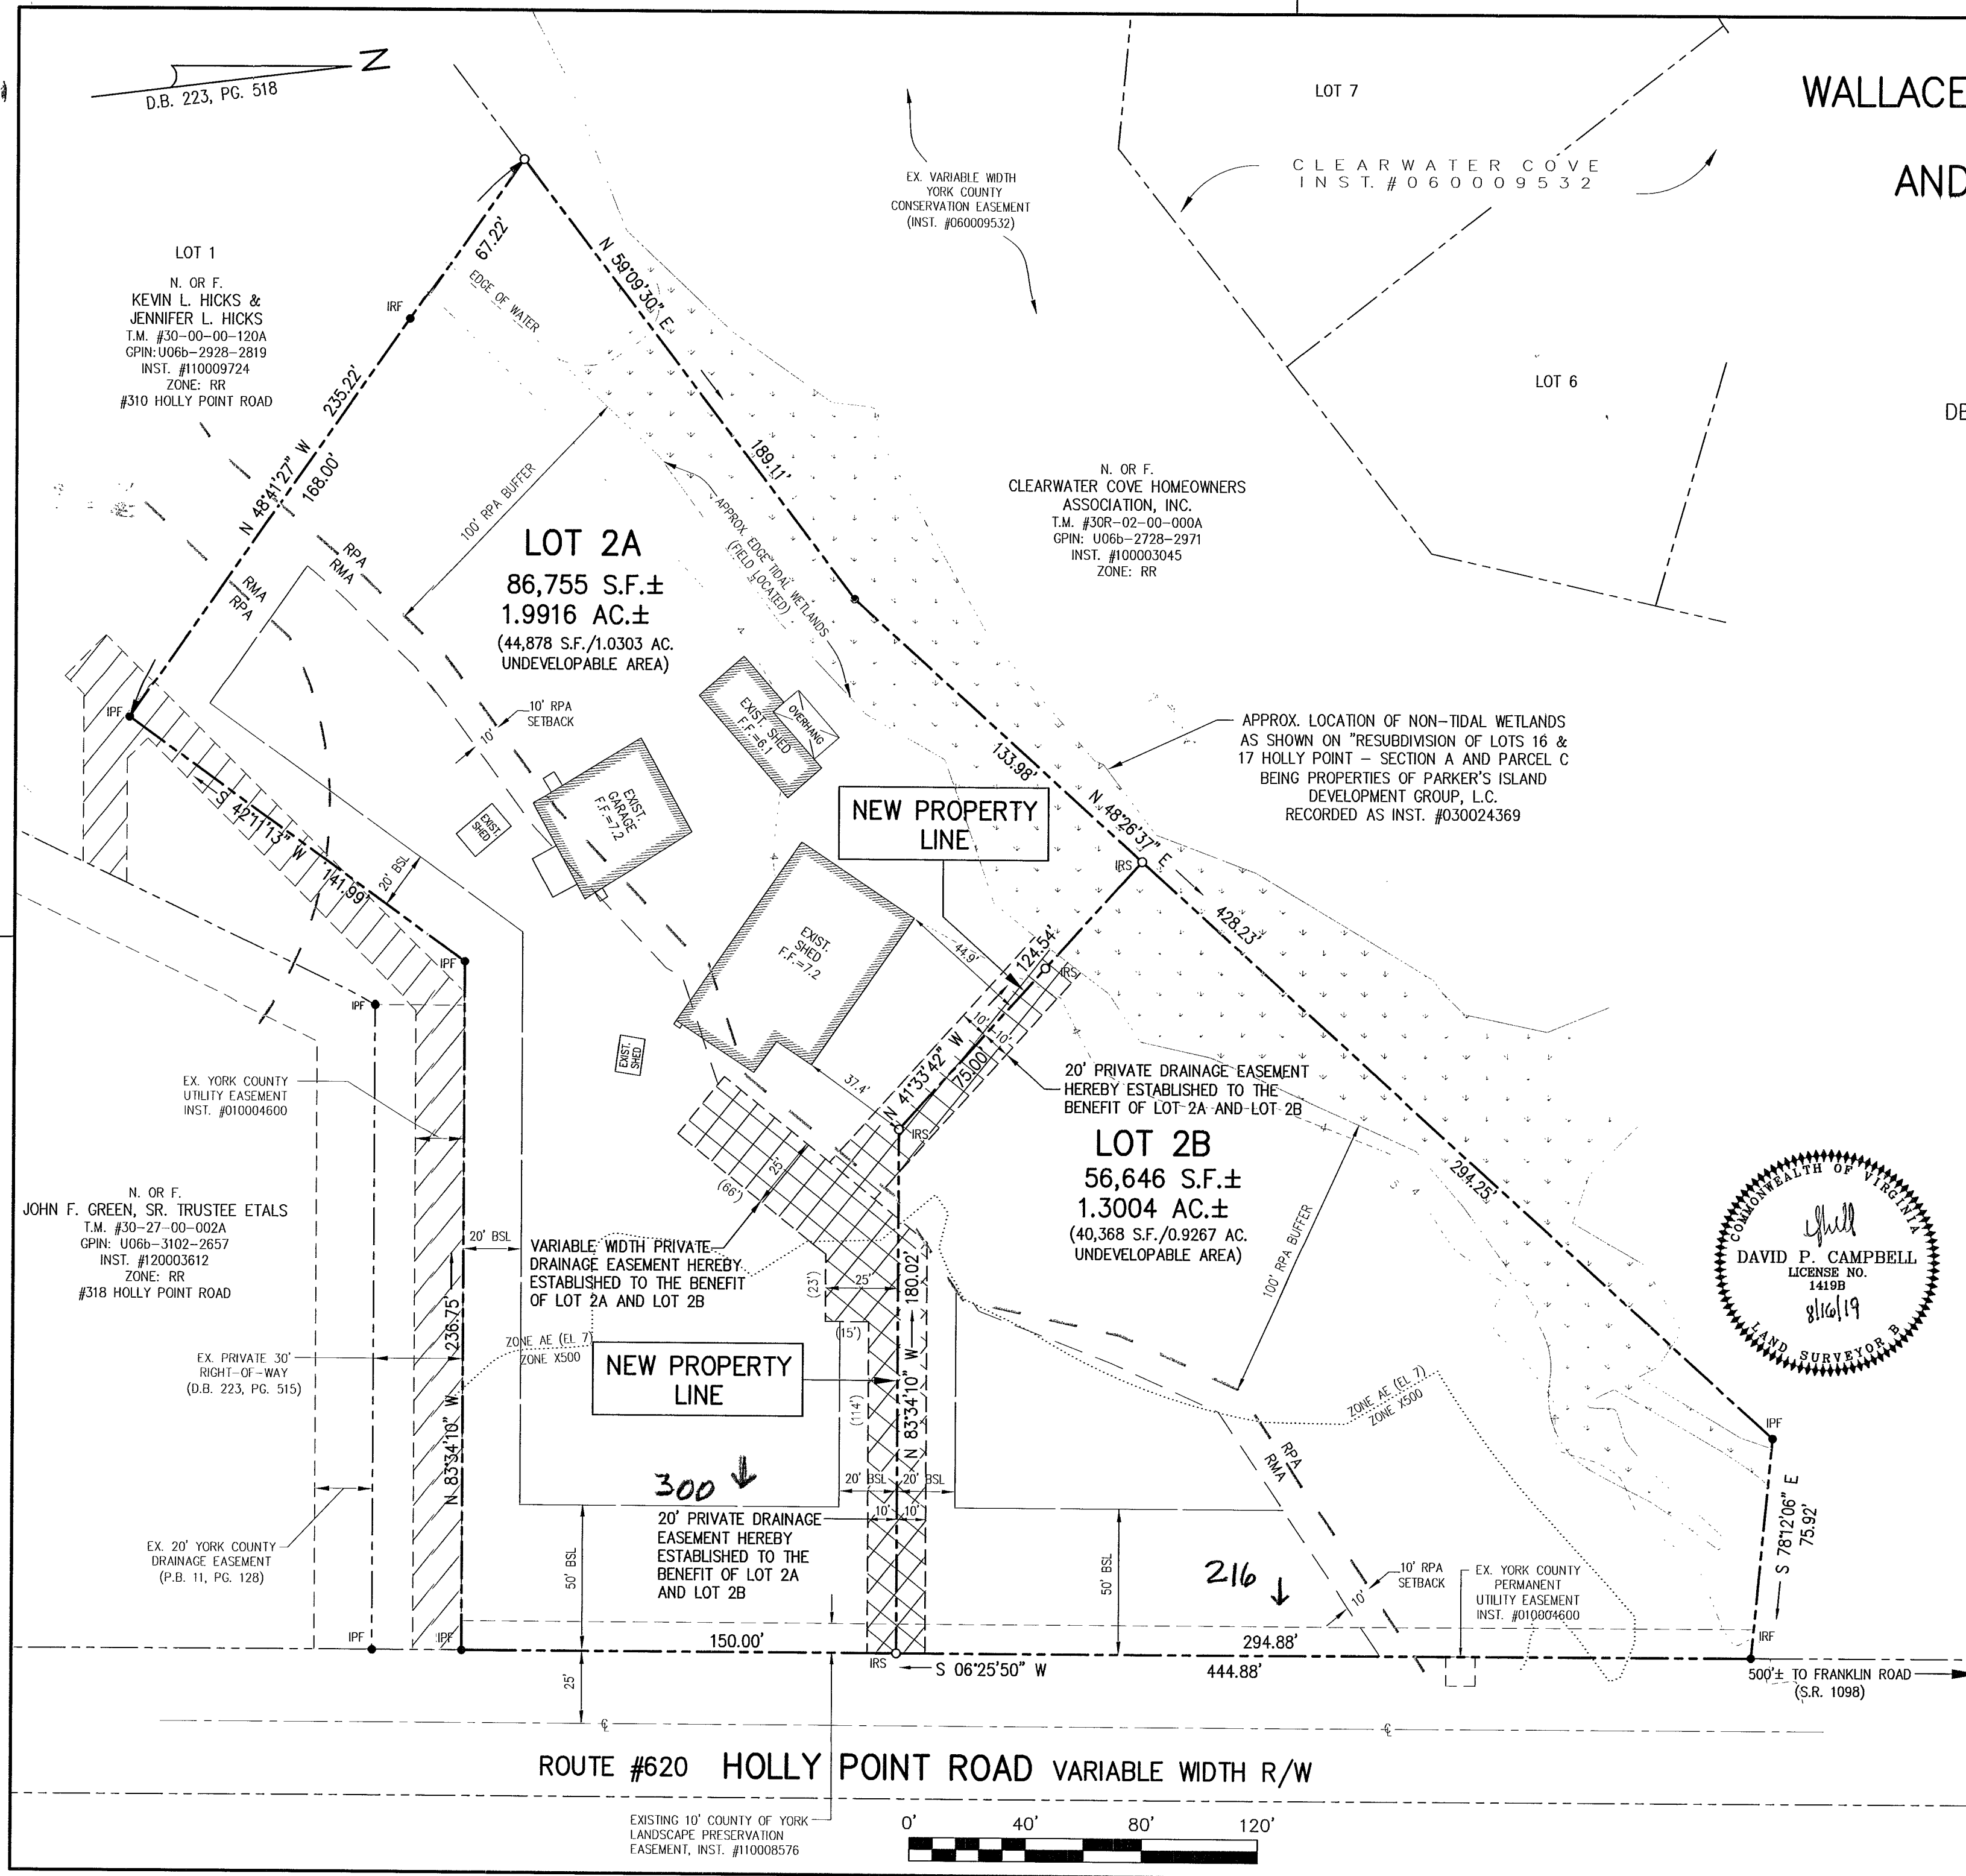

LEGEND	
	PROPERTY LINE
	IRON PIPE/ROD FOUND
	IRON ROD SET
	SURVEY TIE LINE
	EDGE OF FIELD VERIFIED WETLANDS
	RESOURCE PROTECTION AREA RESOURCE MANAGEMENT AREA
	F.I.R.M. ZONE BOUNDARY
	EXISTING EASEMENT LINE
	PRIVATE DRAINAGE EASEMENT TO BENEFIT LOT 2A AND LOT 2B
	EXISTING UTILITY EASEMENT

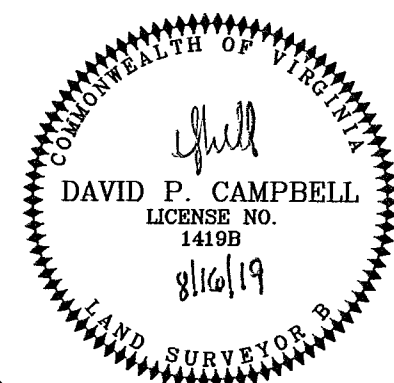

APPROVED

YORK COUNTY BOARD OF SUPERVISORS

BY: Joan Kassel
PLAT APPROVING AGENT

DATE: JANUARY 10, 2020

STATE OF VIRGINIA
COUNTY OF YORK

IN THE CLERK'S OFFICE OF THE CIRCUIT COURT FOR THE
COUNTY OF YORK-POQUOSON, THIS 14th DAY OF January 2020
THIS MAP WAS PRESENTED AND ADMITTED TO RECORD
AS THE LAW DIRECTS, AS INSTRUMENT NUMBER 20000900

KRISTEN N. NELSON, CLERK

TESTE:
CLERK

BY: Barbara Hutchinson, DC