

PLAT OF SUBDIVISION VICTORY AT TABB

BETHEL DISTRICT
YORK COUNTY, VIRGINIA




Date: 1/10/2022 Scale: NOTED Proj. No.: W10307-01 Proj. Contacts: SJB/AMR



5248 Old Towne Road, Suite 1
Williamsburg, Virginia 23188
Phone: (757) 253-0040
Fax: (757) 220-8994
www.aesva.com

Hampton Roads | Central Virginia | Middle Peninsula


SHEET 2 OF 4

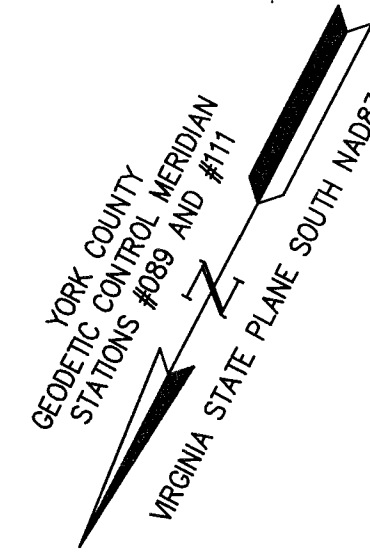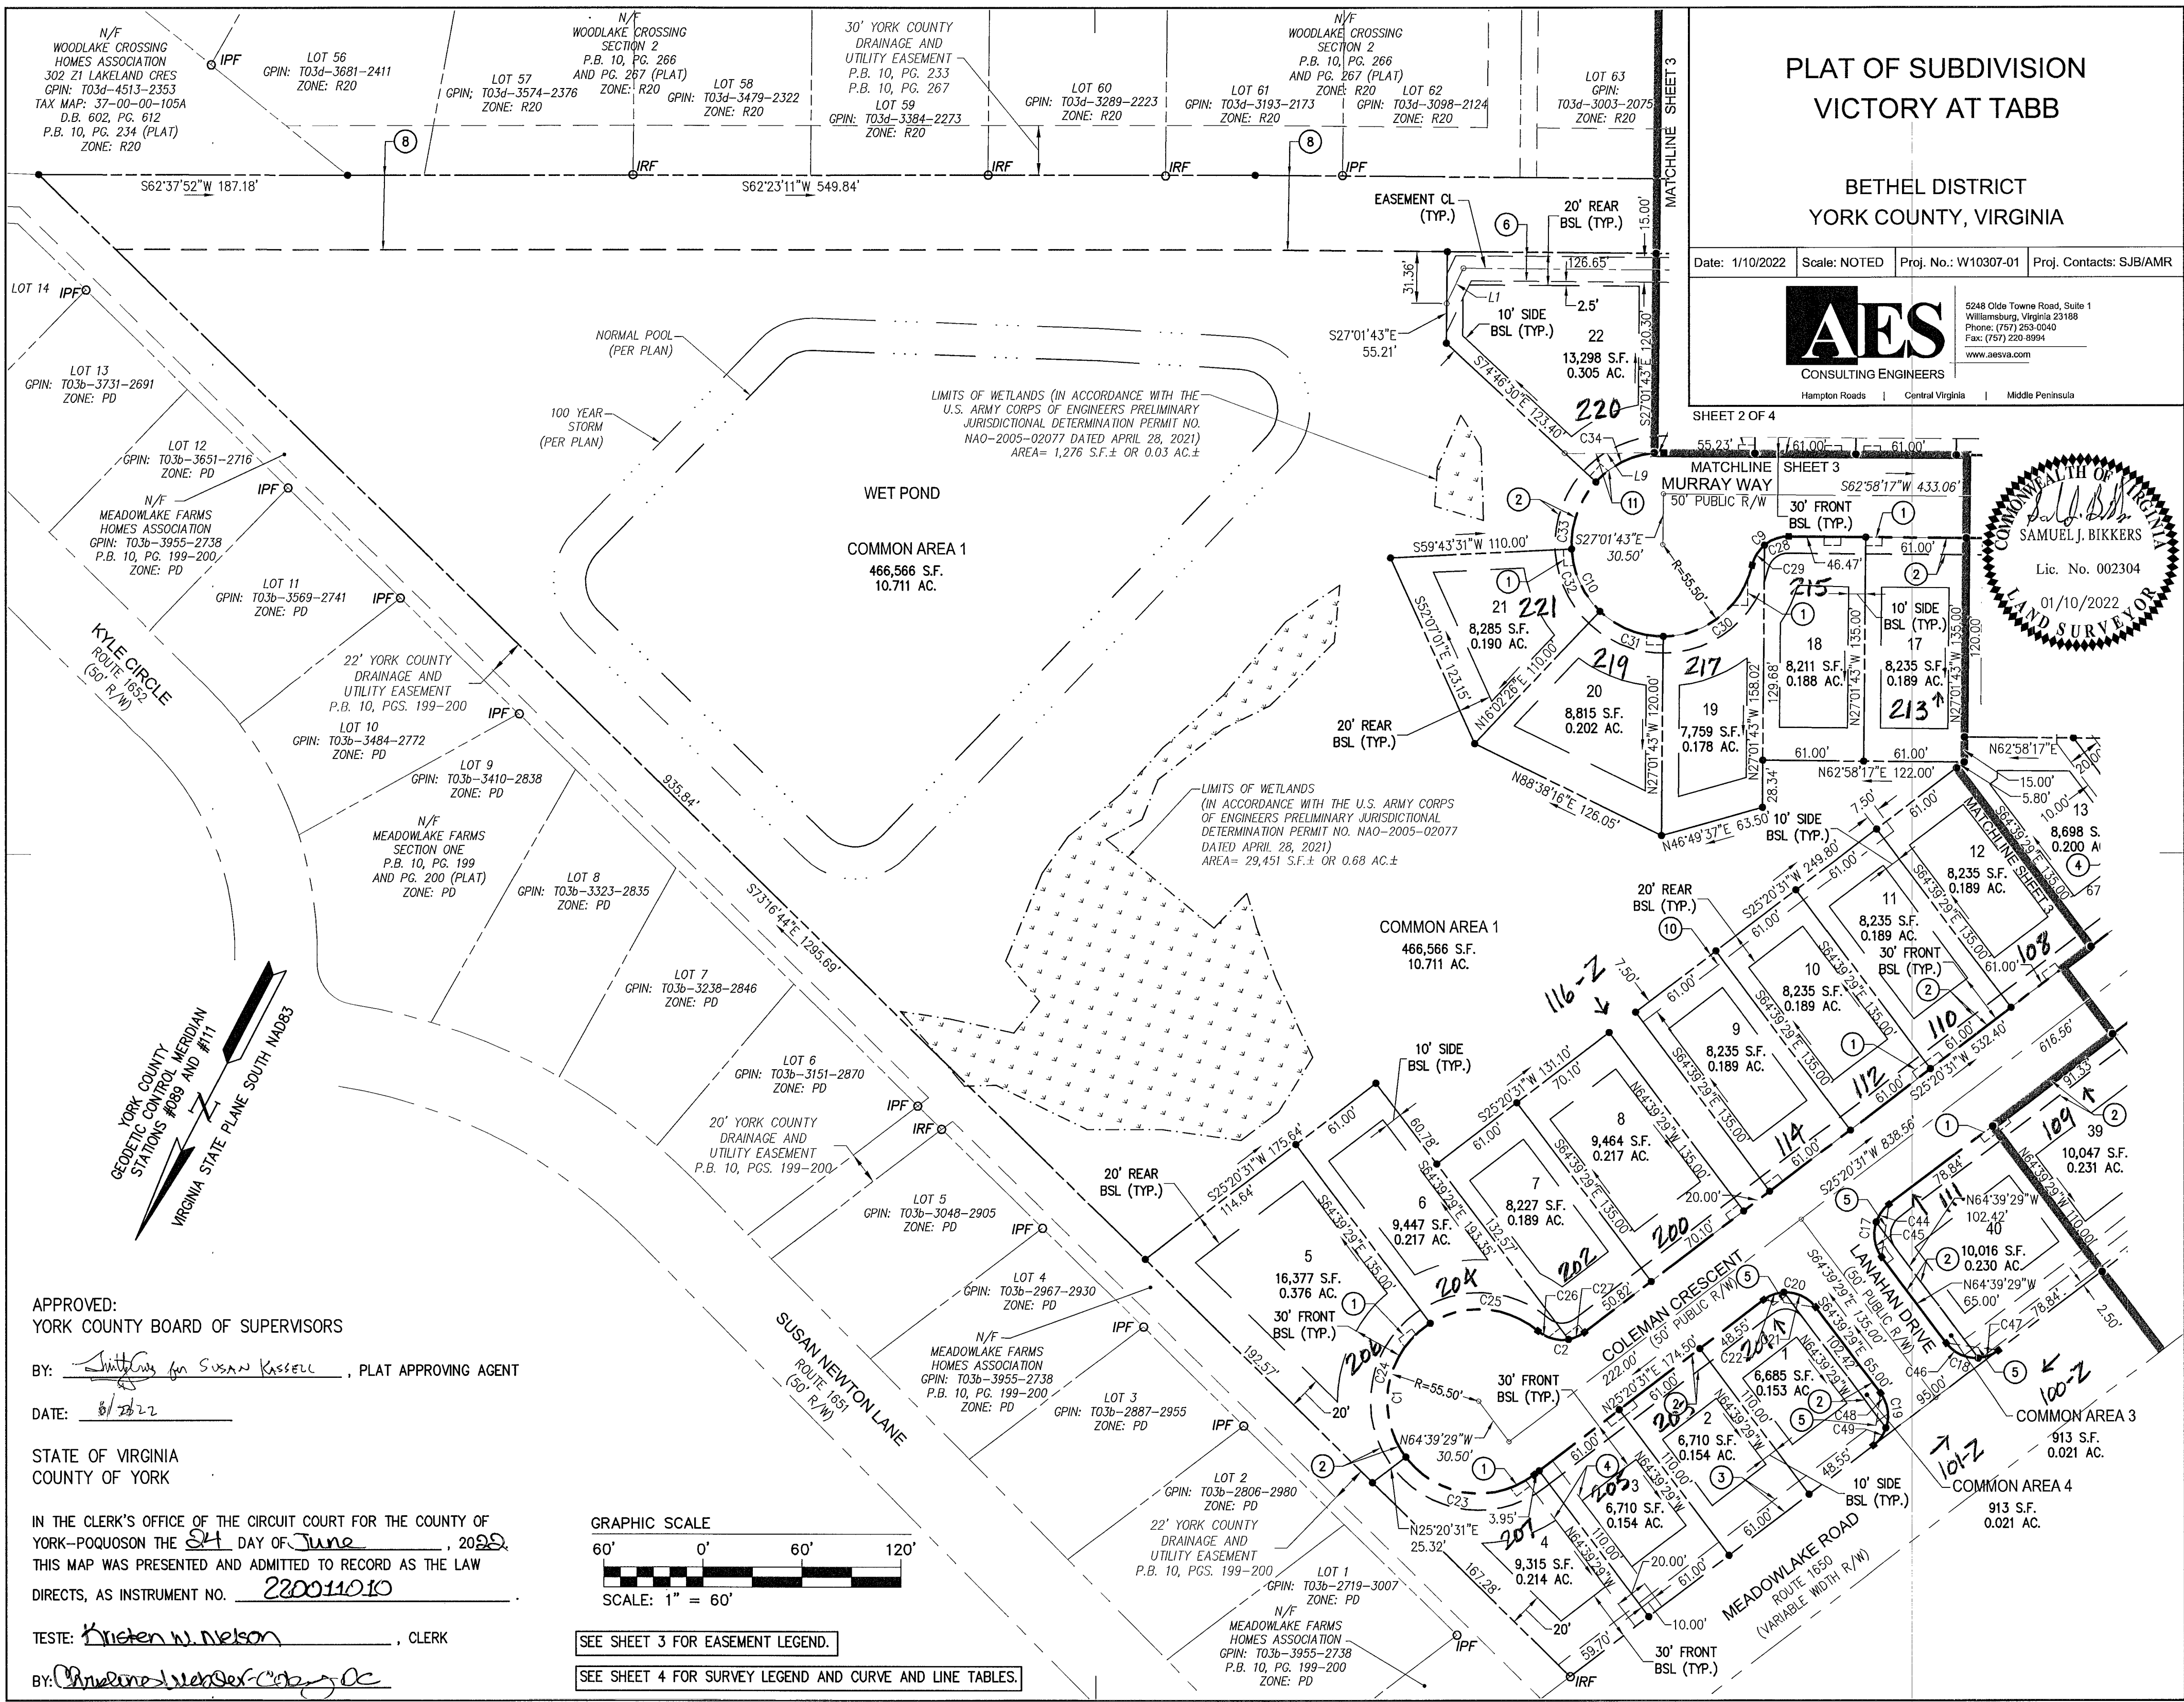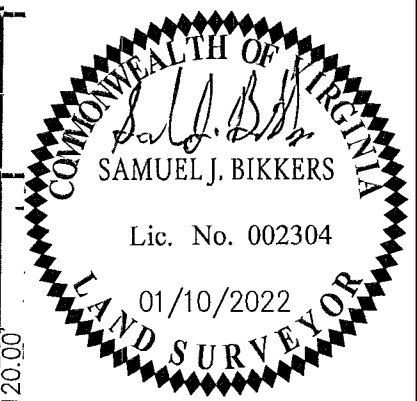

APPROVED:
YORK COUNTY BOARD OF SUPERVISORS
BY: [Signature] for Susan Kaseell, PLAT APPROVING AGENT
DATE: 8/26/22

STATE OF VIRGINIA
COUNTY OF YORK
IN THE CLERK'S OFFICE OF THE CIRCUIT COURT FOR THE COUNTY OF YORK-POQUOSON THE 24 DAY OF June, 2022
THIS MAP WAS PRESENTED AND ADMITTED TO RECORD AS THE LAW DIRECTS, AS INSTRUMENT NO. 220011010

TESTE: Kristen W. Nelson, CLERK
BY: [Signature]

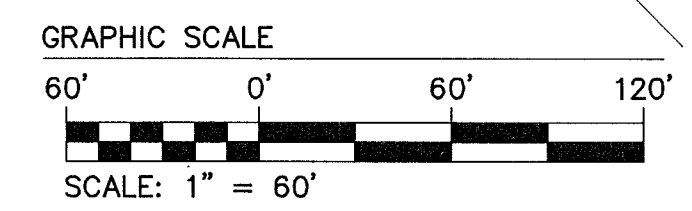

SEE SHEET 3 FOR EASEMENT LEGEND.
SEE SHEET 4 FOR SURVEY LEGEND AND CURVE AND LINE TABLES.