


MARQUIS HILLS PHASE 3
 BEING A
RESUBDIVISION OF PARCEL 12A
 PROPERTY OF
MARQUIS SINGLE FAMILY DEVELOPER, LLC.
 BRUTON DISTRICT, YORK COUNTY, VIRGINIA
 DATE: 5/9/2022
 SHEET 9 OF 15

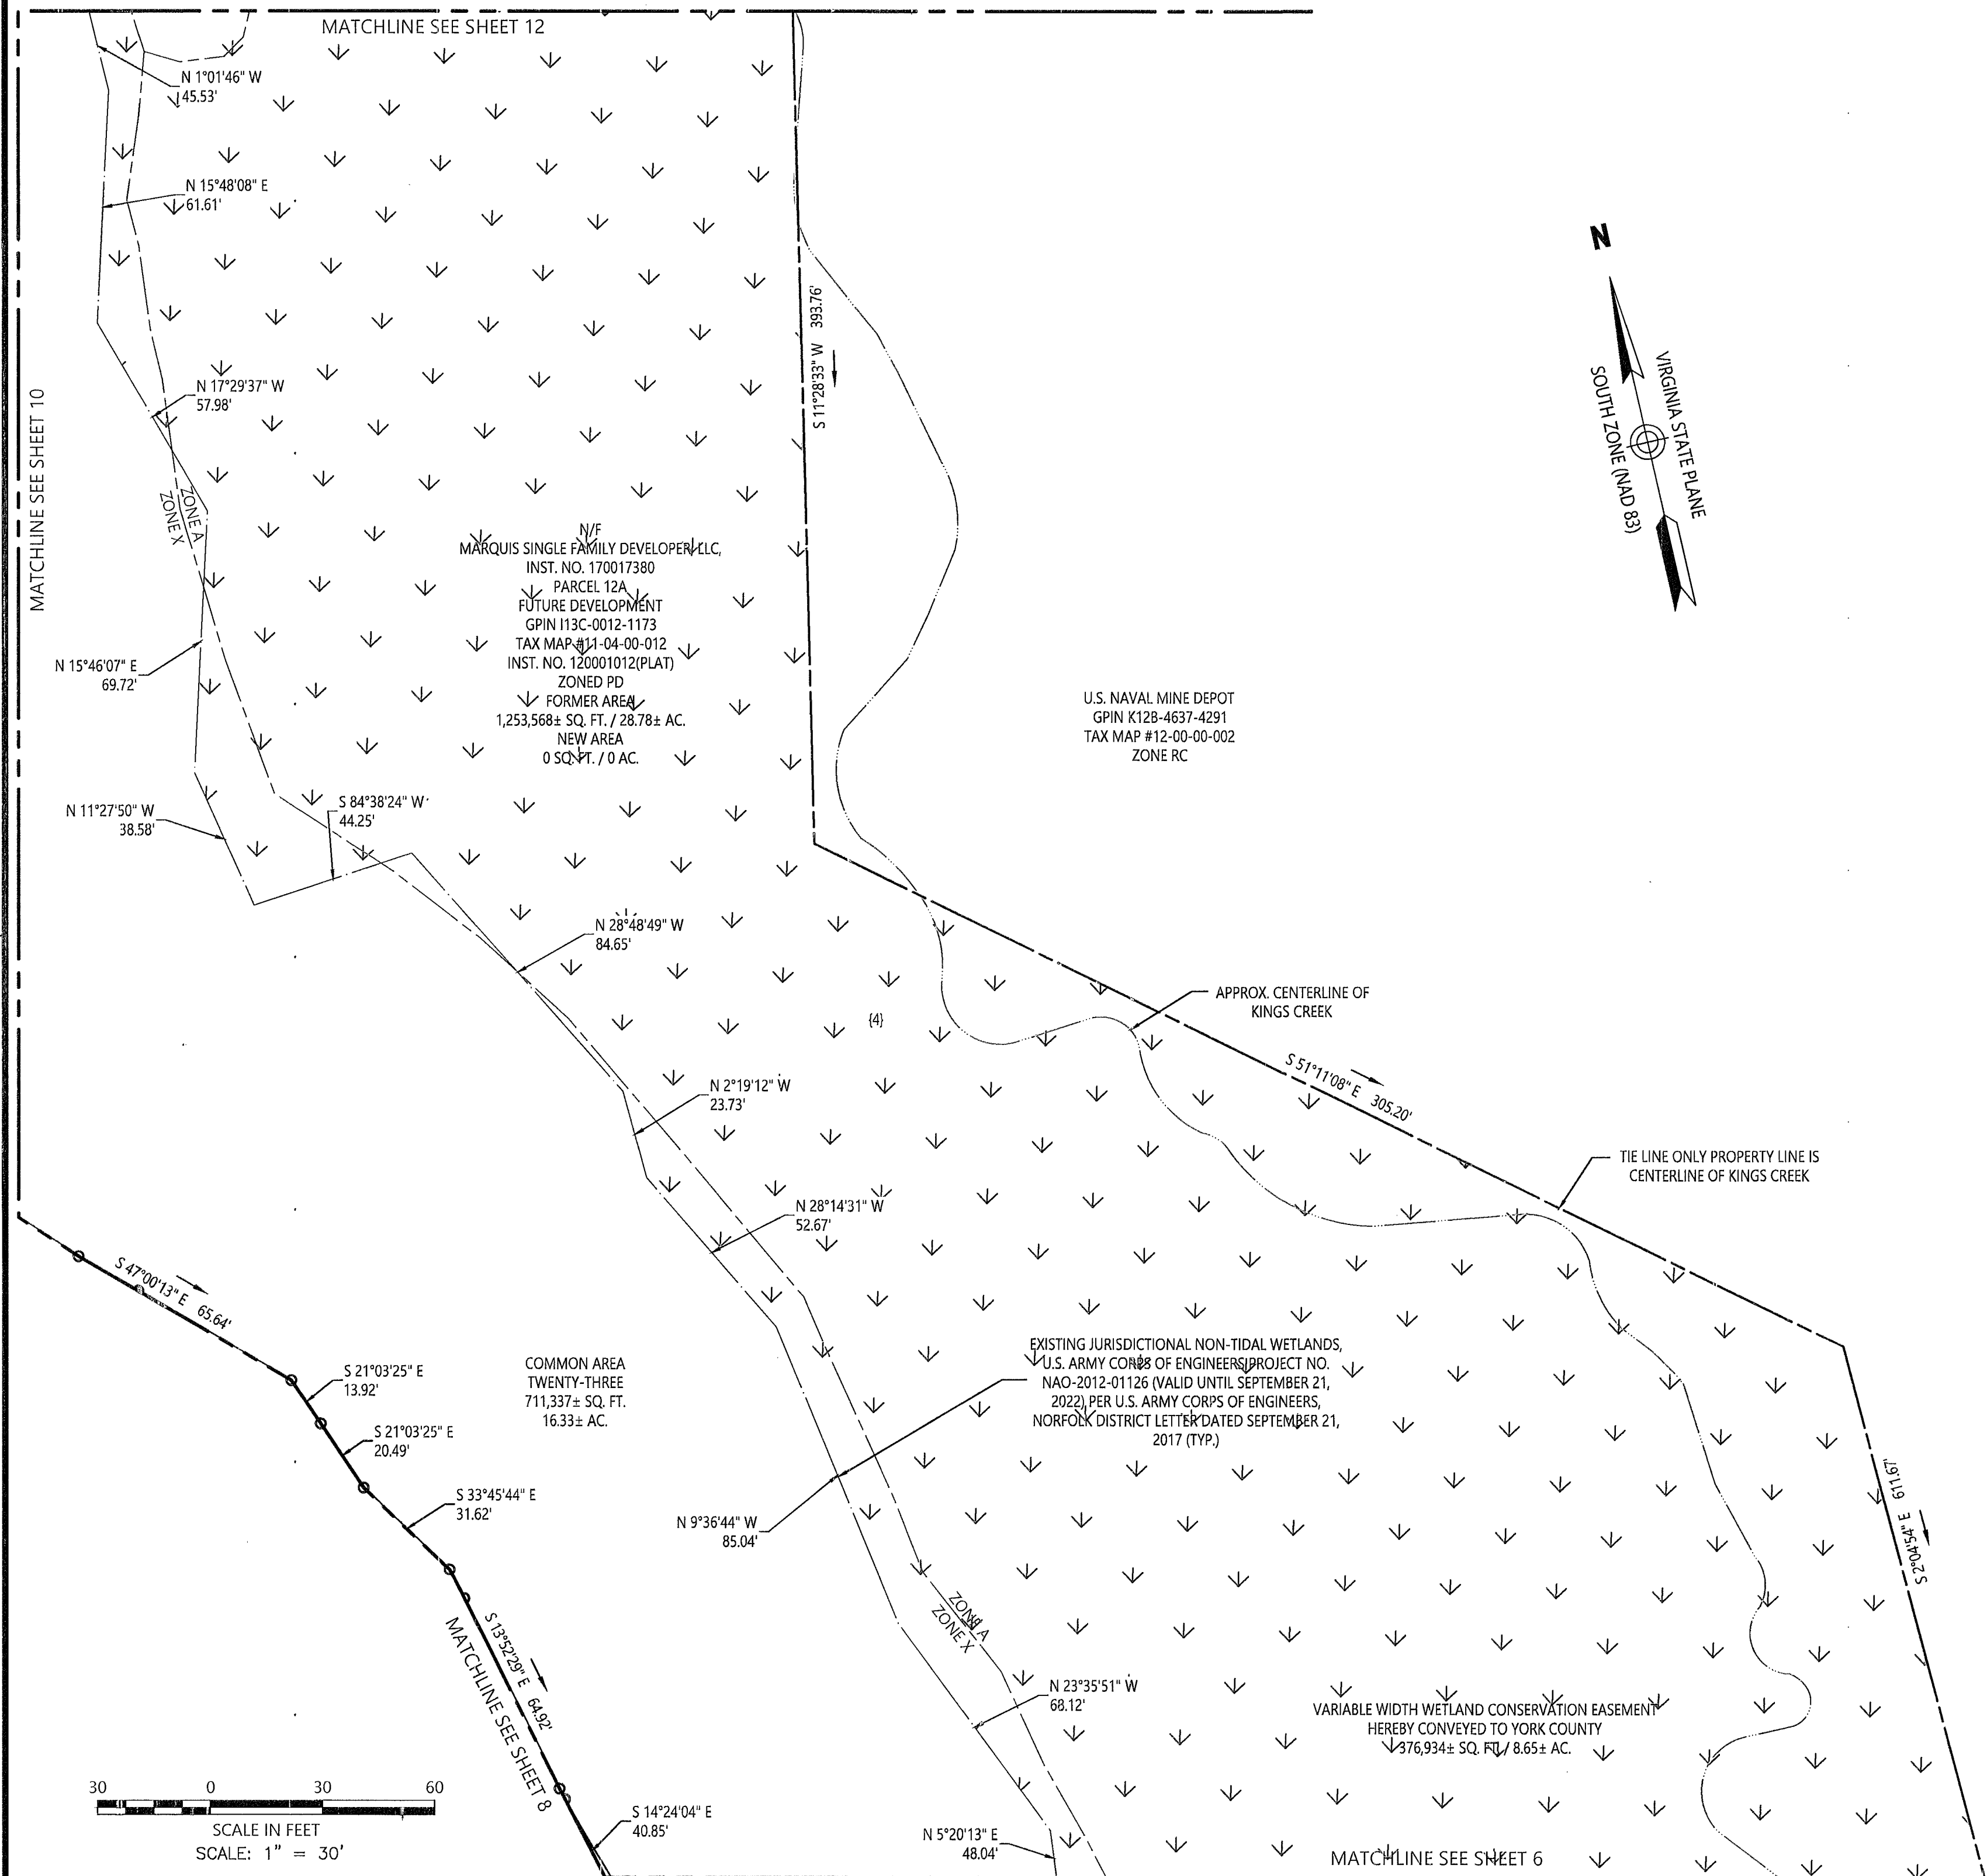

vhb Transportation
 Land Development
 Environmental Services
 351 McLaws Circle, Suite 3
 Williamsburg, Virginia 23185
 757 220 0500 • FAX 757 903 2794

APPROVED:
 YORK COUNTY BOARD OF SUPERVISORS
 BY: *Susan Kassel*
 PLAT APPROVING AGENT
 DATE: *July 27, 2022*

STATE OF VIRGINIA, COUNTY OF YORK
 IN THE CLERK'S OFFICE OF THE CIRCUIT COURT FOR THE
 COUNTY OF YORK—POQUOSON THE *28* DAY OF
July 22, THIS MAP WAS PRESENTED AND
 ADMITTED TO RECORD AS THE LAW DIRECTS AS
 INSTRUMENT NO. *220013169*
 TESTE: *Kristen Nelson*, CLERK
 CLERK
 BY: *Darlene M. Hault, De*