



SUBDIVISION
OF THE PROPERTY OF
THE MOST REVEREND BARRY C. KNESTOUT, BISHOP OF THE CATHOLIC DIOCESE OF RICHMOND, VIRGINIA (ST. JOAN OF ARC CATHOLIC CHURCH)

NELSON DISTRICT, YORK COUNTY, VIRGINIA
DATE: 11/30/2023
SHEET 2 OF 2

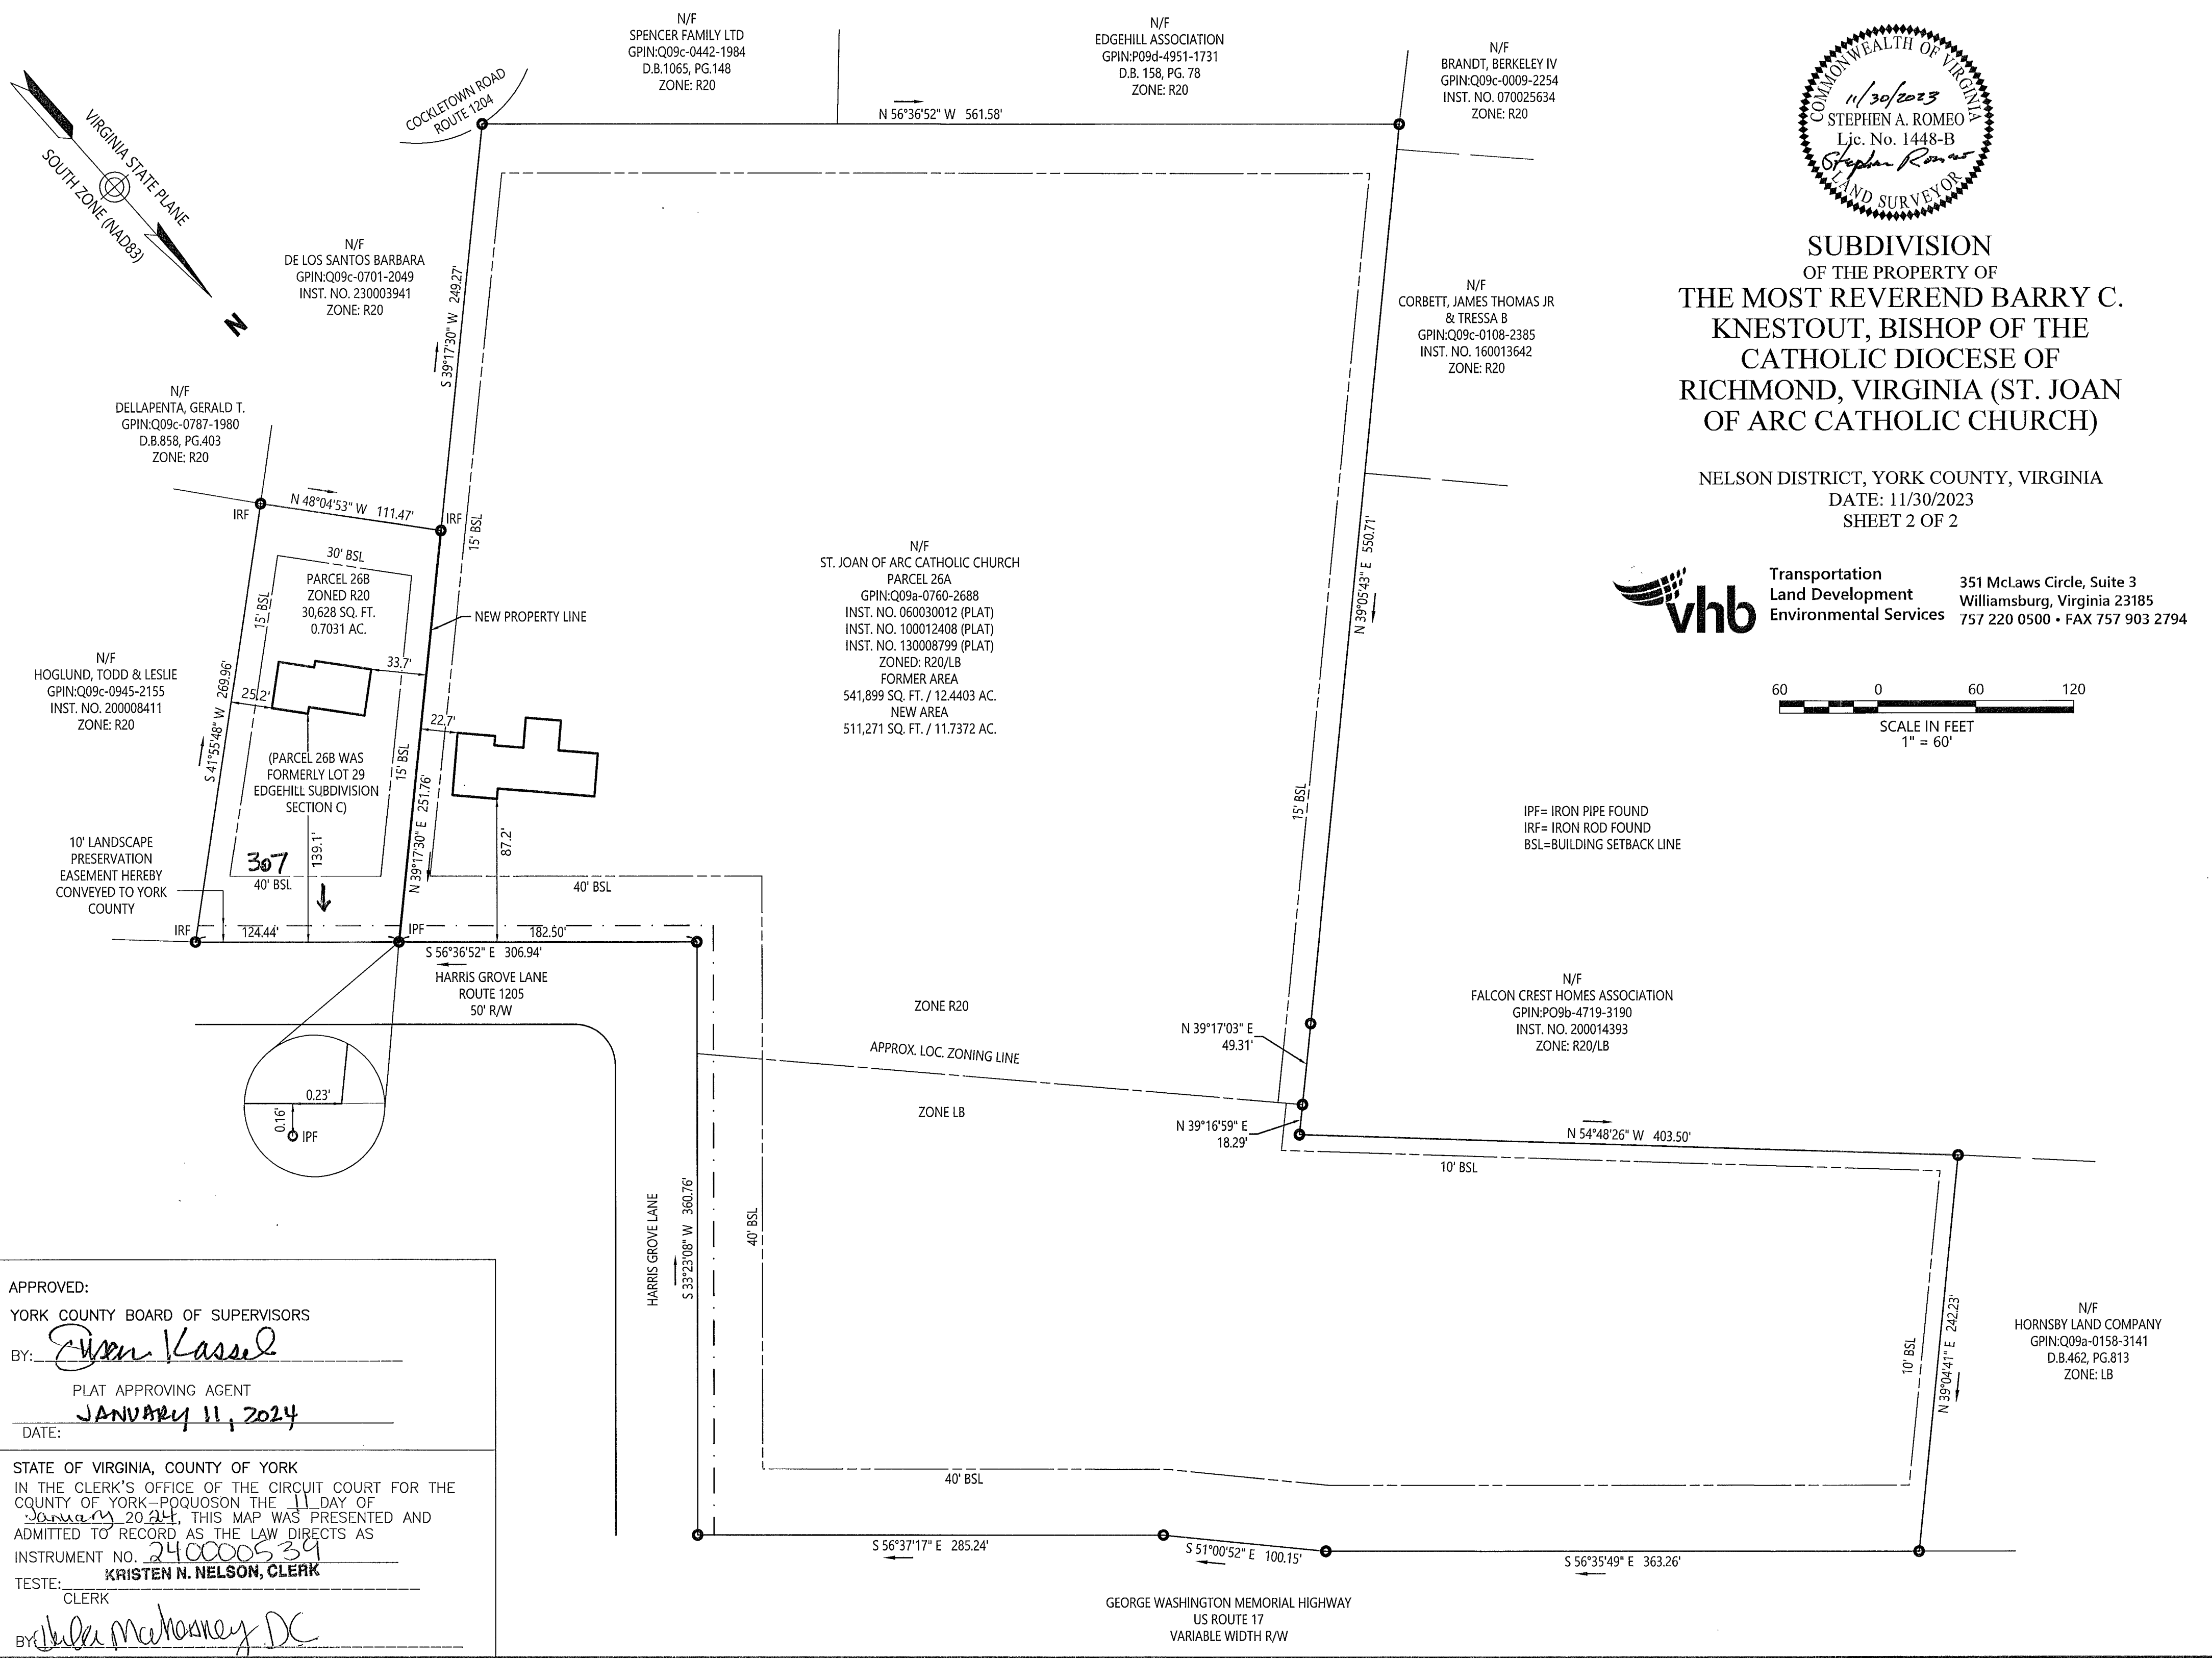

Transportation Land Development Environmental Services
351 McLaws Circle, Suite 3
Williamsburg, Virginia 23185
757 220 0500 • FAX 757 903 2794

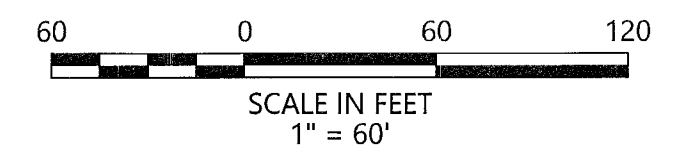

APPROVED:
YORK COUNTY BOARD OF SUPERVISORS
BY: *Evan Kassel*
PLAT APPROVING AGENT
DATE: JANUARY 11, 2024

STATE OF VIRGINIA, COUNTY OF YORK
IN THE CLERK'S OFFICE OF THE CIRCUIT COURT FOR THE COUNTY OF YORK-POQUOSON THE 11 DAY OF JANUARY 2024, THIS MAP WAS PRESENTED AND ADMITTED TO RECORD AS THE LAW DIRECTS AS INSTRUMENT NO. 240000539
TESTE: KRISTEN N. NELSON, CLERK
CLERK
BY: *Julia McManney DC*