


REVISED	STATE	ROUTE	PROJECT	SHEET NO.
03/29/2017 04/28/2017 07/19/2017	VA.	172	0172-147-V05, RW-201 C-501	13

THESE PLANS ARE UNFINISHED
 AND ARE NOT TO BE USED FOR
 ANY TYPE OF CONSTRUCTION.

DESIGN FEATURES RELATING TO CONSTRUCTION
 OR TO REGULATION AND CONTROL OF TRAFFIC
 MAY BE SUBJECT TO CHANGE AS DEEMED
 NECESSARY BY THE DEPARTMENT


PLAT INSTRUMENT # 17001844

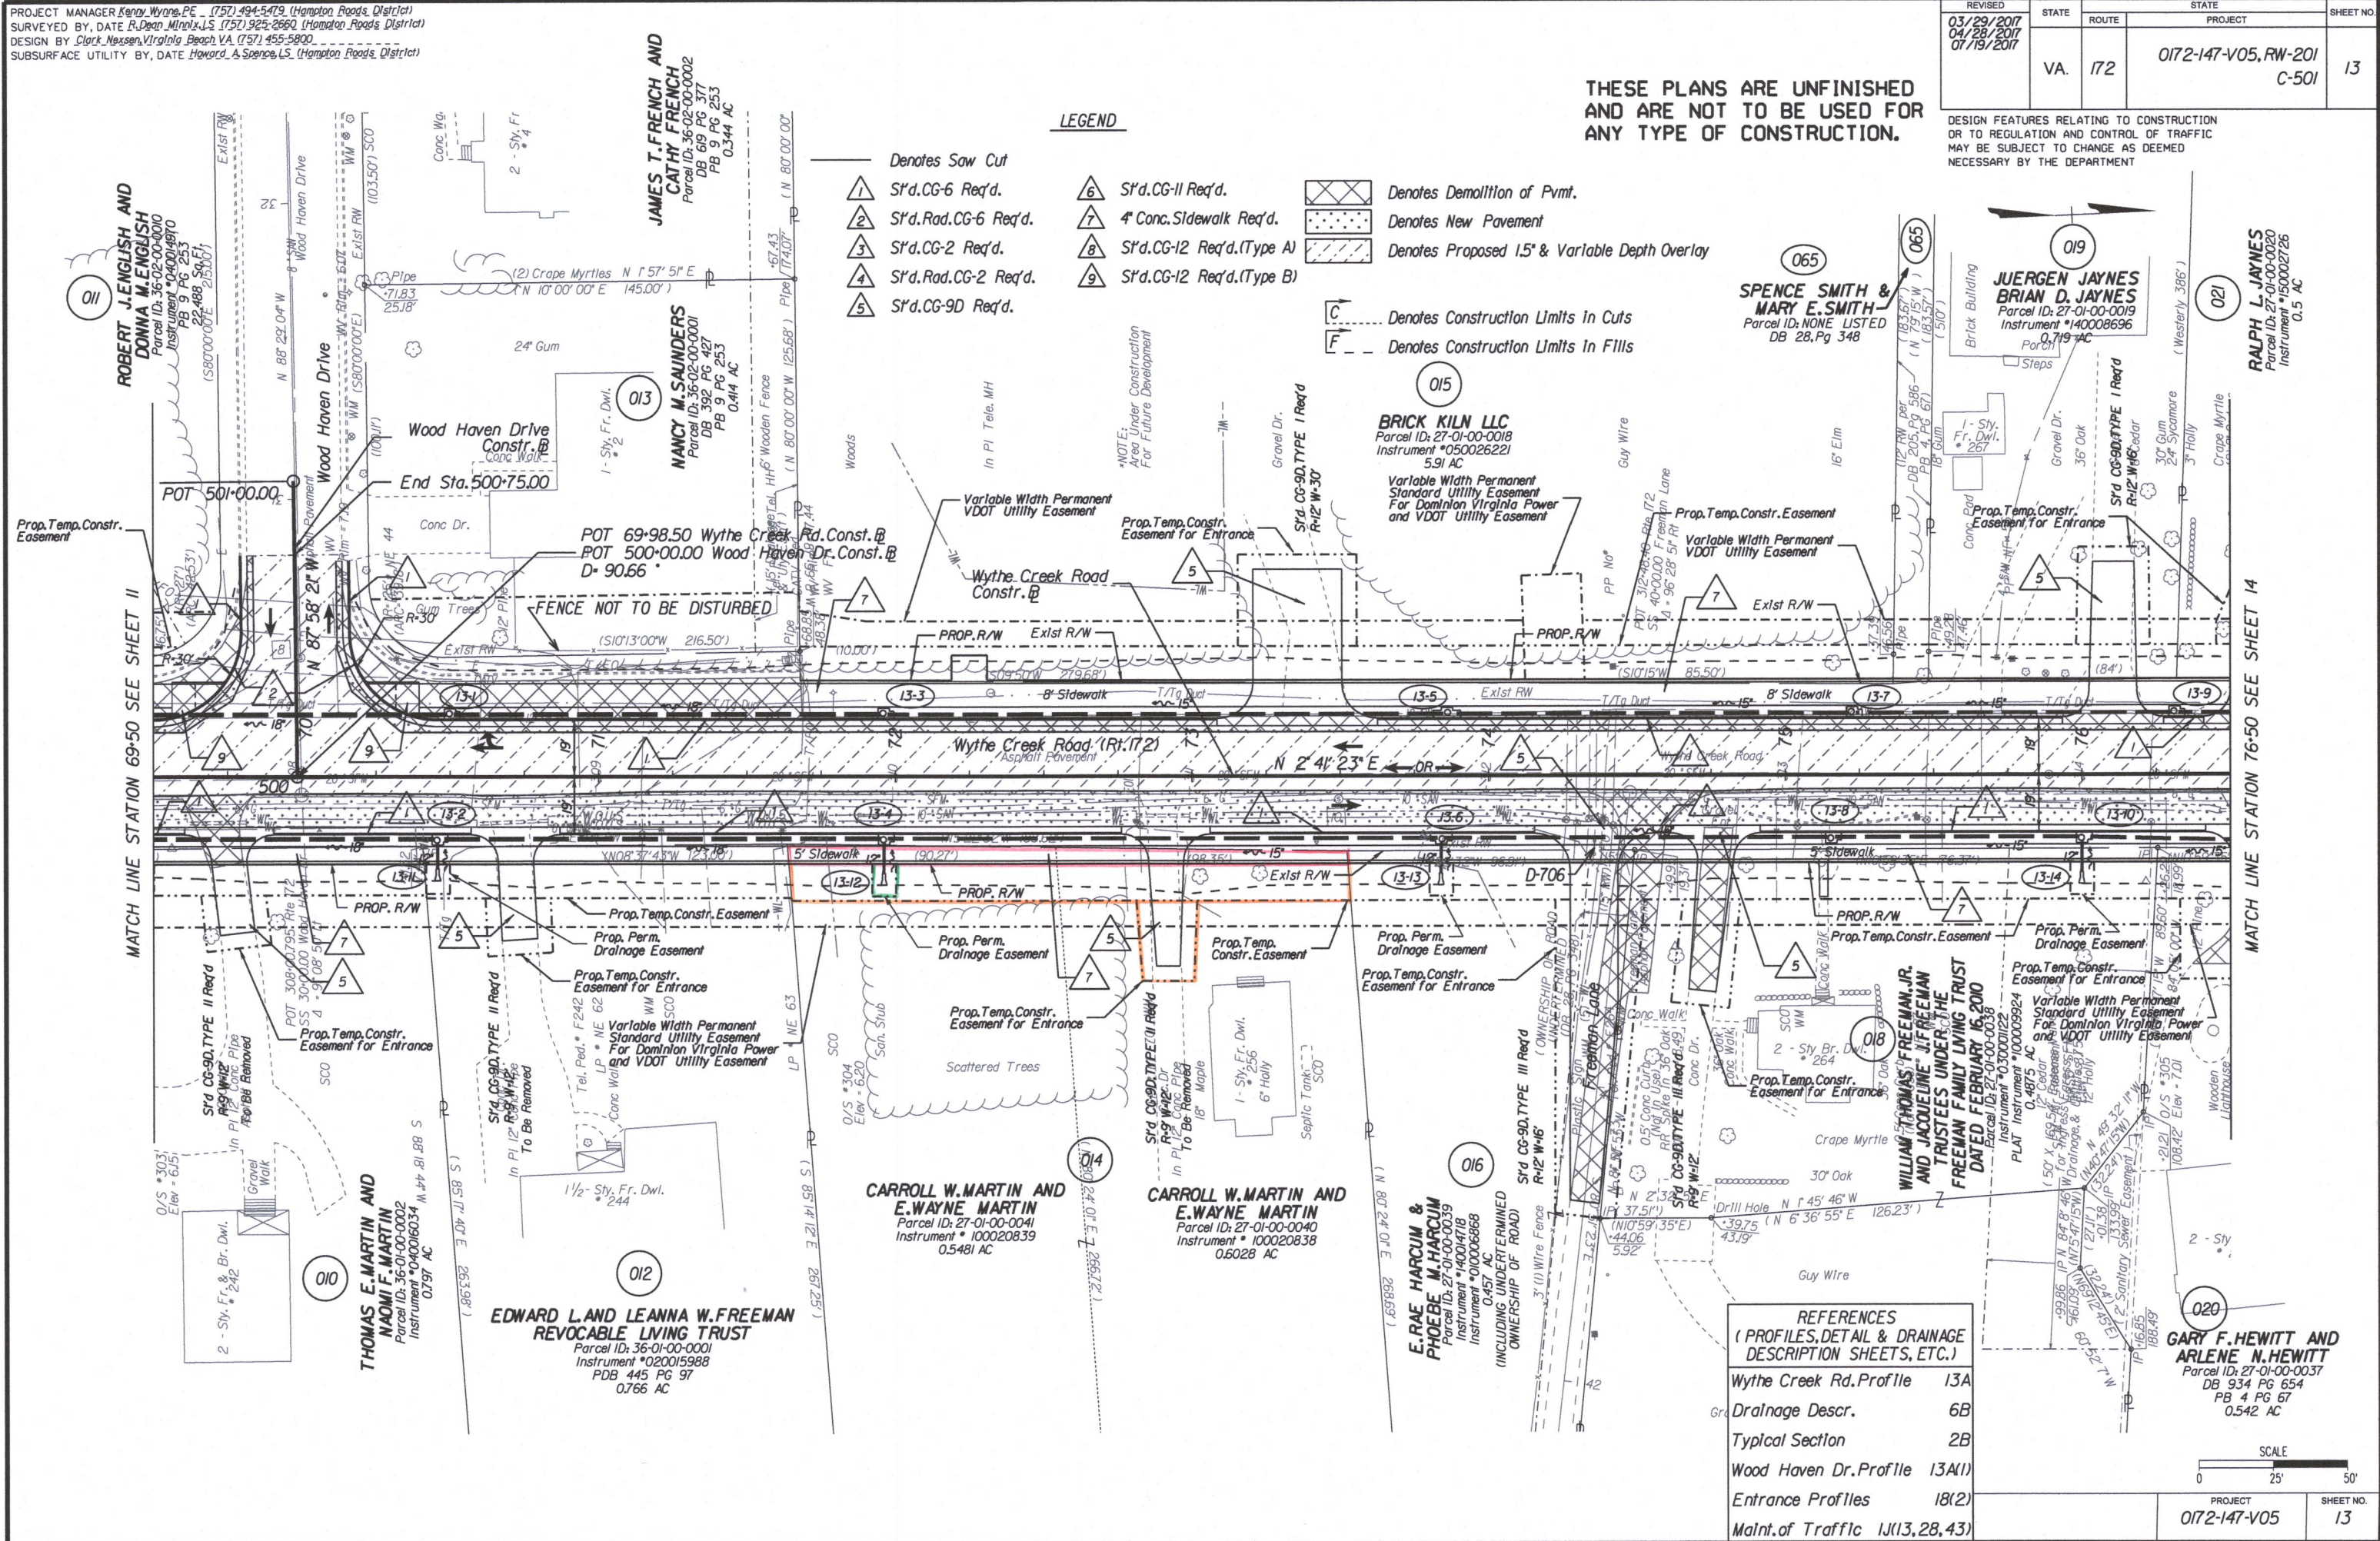

- LEGEND**
- ▲ Denotes Saw Cut
 - ▲ 1 S'd.CG-6 Req'd.
 - ▲ 2 S'd.Rad.CG-6 Req'd.
 - ▲ 3 S'd.CG-2 Req'd.
 - ▲ 4 S'd.Rad.CG-2 Req'd.
 - ▲ 5 S'd.CG-9D Req'd.
 - ▲ 6 S'd.CG-11 Req'd.
 - ▲ 7 4' Conc.Sidewalk Req'd.
 - ▲ 8 S'd.CG-12 Req'd.(Type A)
 - ▲ 9 S'd.CG-12 Req'd.(Type B)
 - ▨ Denotes Demolition of Pvmf.
 - ▨ Denotes New Pavement
 - ▨ Denotes Proposed 1.5' & Variable Depth Overlay
 - C --- Denotes Construction Limits In Cuts
 - F --- Denotes Construction Limits In Fills

REFERENCES
 (PROFILES, DETAIL & DRAINAGE
 DESCRIPTION SHEETS, ETC.)

Wythe Creek Rd.Profile	13A
Drainage Descr.	6B
Typical Section	2B
Wood Haven Dr.Profile	13A(1)
Entrance Profiles	18(2)
Maint.of Traffic	IJ(13,28,43)

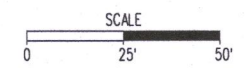

PROJECT	0172-147-V05
SHEET NO.	13