


Design File - c:\documents and settings\... Ref. File - \p\14701\4701\4701.dwg Levels On - 143 415

| REVISED                          | FHWA REGION | STATE | FEDERAL AID PROJECT | ROUTE | STATE PROJECT                       | SHEET NO. |
|----------------------------------|-------------|-------|---------------------|-------|-------------------------------------|-----------|
| 02-22-99<br>05-04-99<br>07-14-99 | 3           | VA.   |                     | 17    | 6017-099-122, PE-101, RW-201, C-501 | 6         |

SUFFOLK DISTRICT DESIGN UNIT


DESIGN FEATURES RELATING TO CONSTRUCTION OR TO REGULATION AND CONTROL OF TRAFFIC MAY BE SUBJECT TO CHANGE AS DEEMED NECESSARY BY THE DEPARTMENT

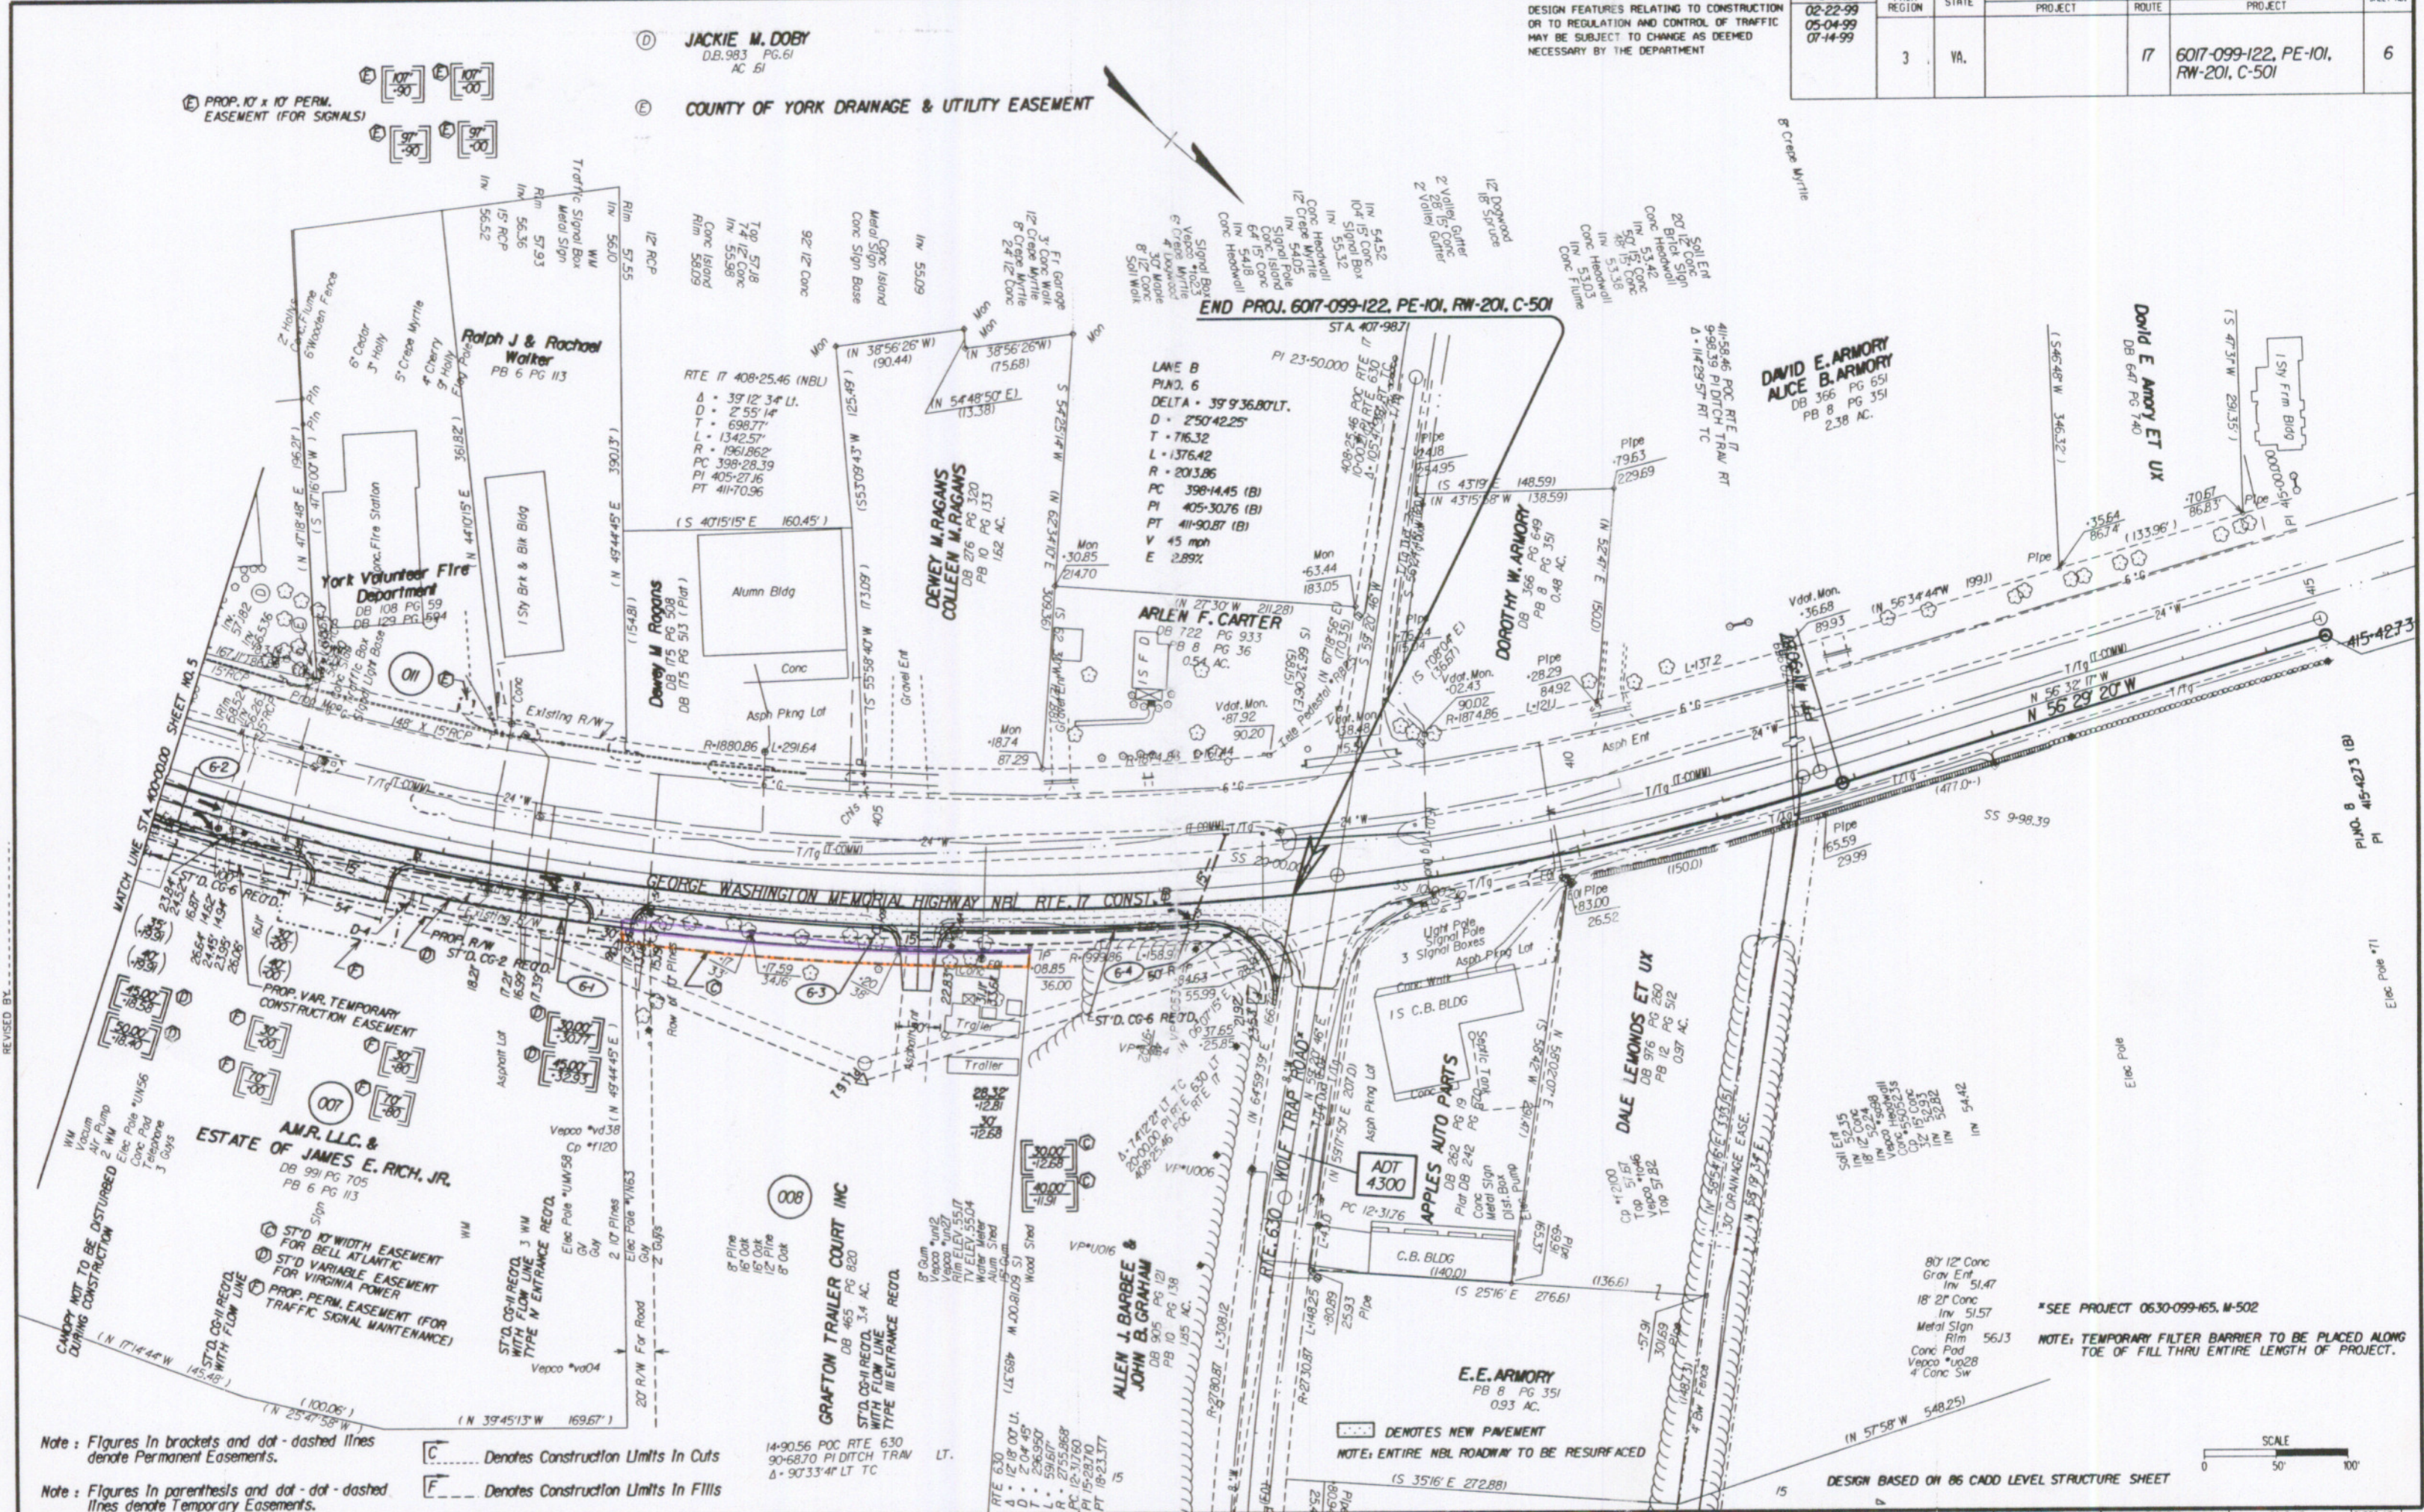

Note: Figures in brackets and dot-dashed lines denote Permanent Easements.  
 Note: Figures in parenthesis and dot-dotted lines denote Temporary Easements.

--- Denotes Construction Limits In Cuts  
 --- Denotes Construction Limits In Fills

\*SEE PROJECT 0630-099-165, M-502  
 NOTE: TEMPORARY FILTER BARRIER TO BE PLACED ALONG TOE OF FILL THRU ENTIRE LENGTH OF PROJECT.

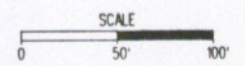

| PLAN NO. | PROJECT      | FILE NO. | SHEET NO. |
|----------|--------------|----------|-----------|
| A        | 6017-099-122 |          | 6         |